



LEGEND	EXISTING	NEW
SEWER		
SEWER MH	○	●
SEWER PLUG	— —	
SEWER CB	□	
SEWER STRUCT	□ □	
WM		
WM VALVE	⊗	⊙
WM HYDRANT	⊕	
GAS		
HYDRO		
HYDRO POLE	●HP	
HYDRO STR	□ □	
HYDRO POLE	●H	
STREET LIGHT	— —	
HYDRO TRANSFORMER	⊗	⊙
BOLLARD	⊗	
TREE	⊙	
SHRUBS/BUSH	⊙	
CULVERT	====	→
DITCH	→	→
ROAD	— —	
FENCE	x	x
LEASED LAND UNDER CULTIVATION	— —	
EXIST STRUCTURE TO BE MODIFIED		▨
NEW STRUCTURE		▩
NEW ROAD		▩
CONSTRUCTION ACCESS RAMP		— —
HYDRO DUCT		— —
SHORING AND LAGGING		— —

PLAN - SITE LOCATION 10

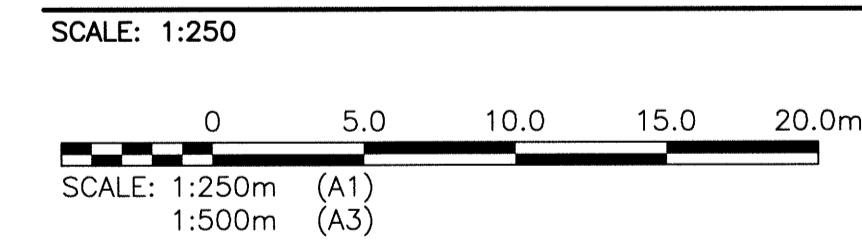

NOTE:
 1. ALL WORK SHALL BE PERFORMED IN ACCORDANCE WITH THE CITY OF WINNIPEG STANDARD CONSTRUCTION SPECIFICATIONS

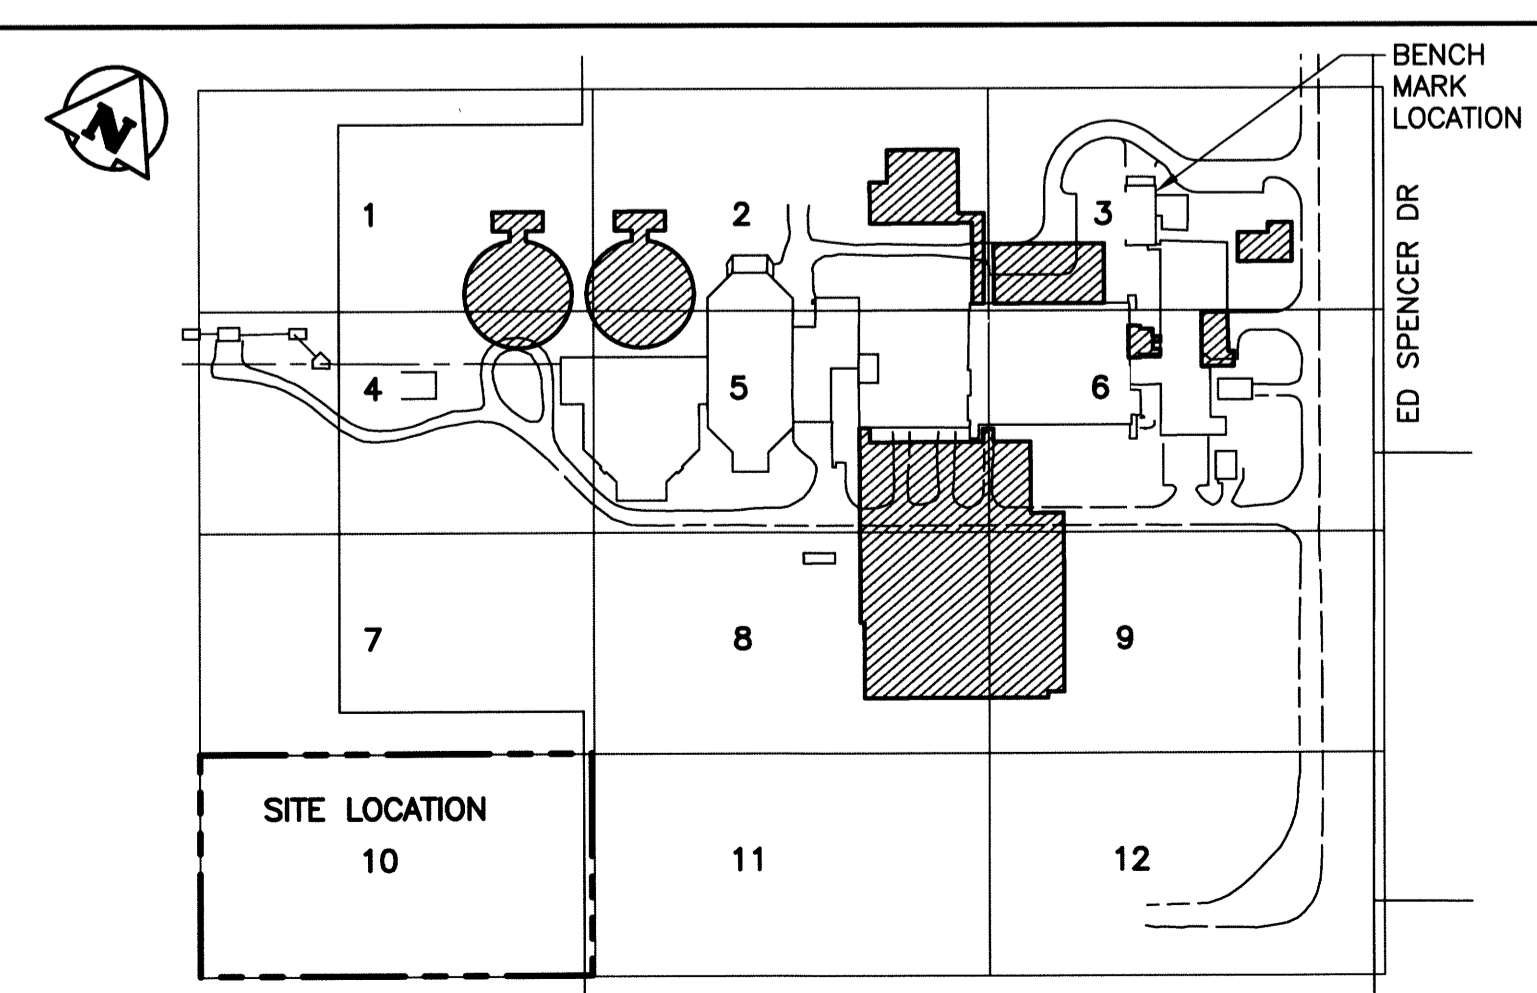

LOCATION PLAN

APEGN
 Certificate of Authorization
 KGS Group
 No. 245

B.M.	BRASS PLATE LOCATED IN GRADE BEAM OF ADMINSTRATON BUILDING		
ELEV.	234.059		
NO.	REVISIONS	DATE	DESIGN CHECK
00	ISSUED FOR TENDER	06/2014	EMS

CH2MHILL.
 SNC-LAVALIN
 DESIGNED BY: EMS
 CHECKED BY: BJM
 DRAWN BY: DMW
 APPROVED BY: RJH
 SCALE: AS NOTED
 DATE: 2014/06/27
 CONSULTANT NO.: 13-0338-002

ENGINEER'S SEAL

THE CITY OF WINNIPEG
 WATER AND WASTE DEPARTMENT
 SOUTH END WATER POLLUTION CONTROL CENTRE
 SEWPCC UPGRADE/EXPANSION PROJECT
 CIVIL
 SITE REMOVALS - LOCATION 10
 CITY DRAWING NUMBER: 4-0102-CGAD-A001
 SHEET: 010
 REV: 00
 SIZE: A1