



LEGEND	EXISTING	NEW
SEWER		
SEWER MH	○	●
SEWER PLUG	⊥	
SEWER CB	□	
SEWER STRUCT	□	
WM		
WM VALVE	⊗	⊙
WM HYDRANT	⊕	
GAS		
HYDRO		
HYDRO POLE	●HP	
HYDRO STR	□	
HYDRO POLE	●H	
STREET LIGHT	⊙	
HYDRO TRANSFORMER	⊗	⊙
BOLLARD	⊗	
TREE	⊙	
SHRUBS/BUSH	⊙	
CULVERT	---	---
DITCH	---	---
ROAD	---	---
FENCE	---	---
LEASED LAND UNDER CULTIVATION	---	---
EXIST STRUCTURE TO BE MODIFIED		▨
NEW STRUCTURE		▩
NEW ROAD		▩
CONSTRUCTION ACCESS RAMP		---
HYDRO DUCT		---
SHORING AND LAGGING		---

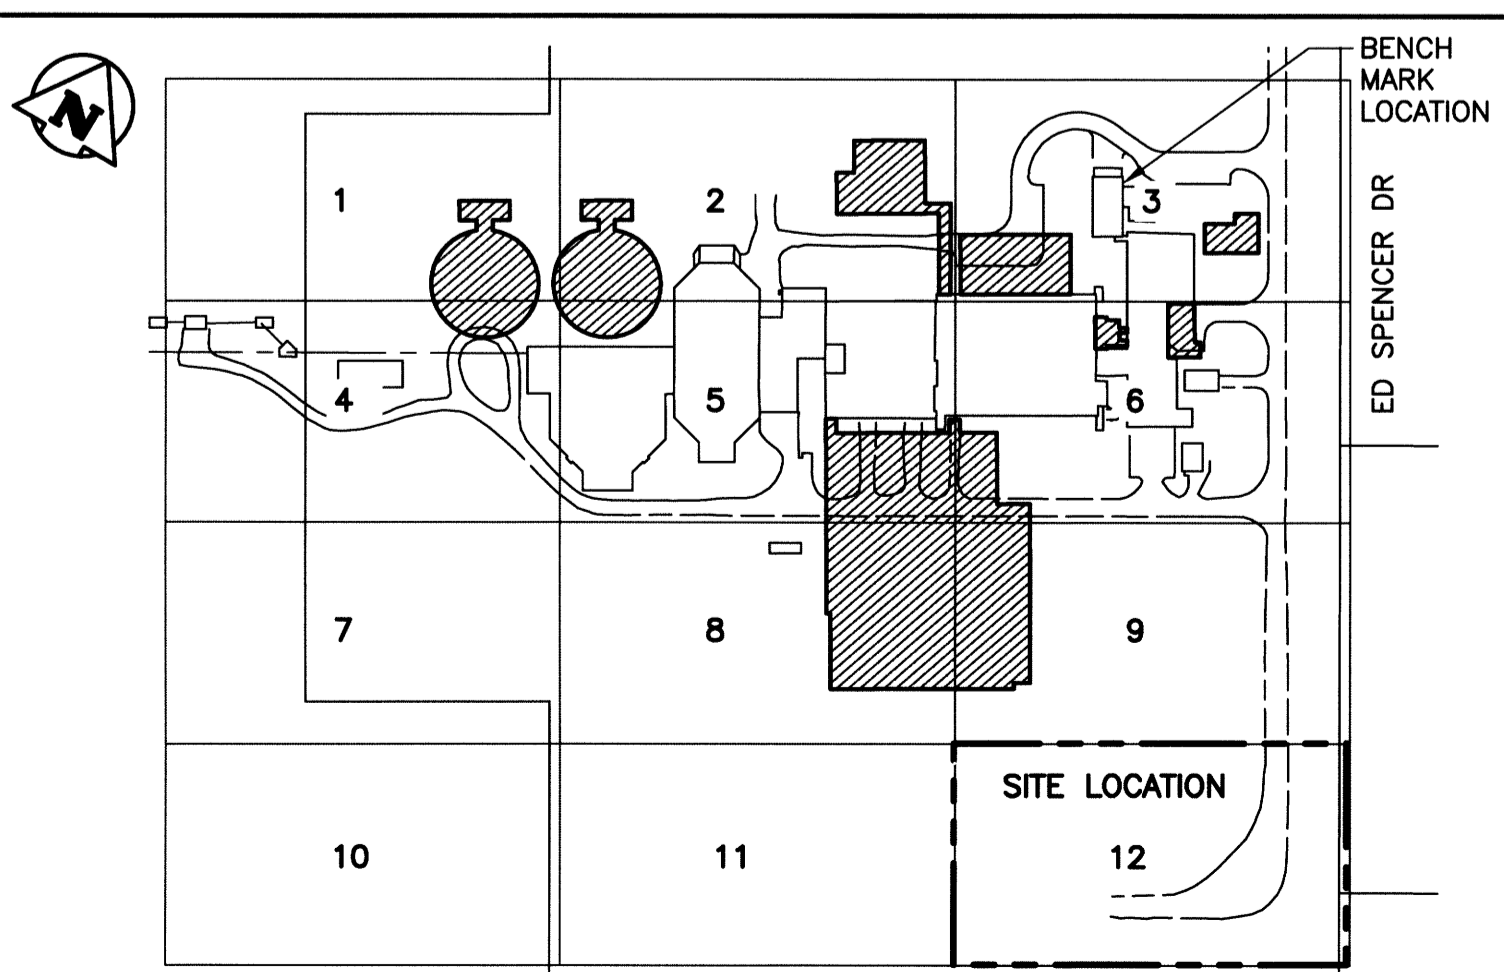

LOCATION PLAN

PLAN - SITE LOCATION 12

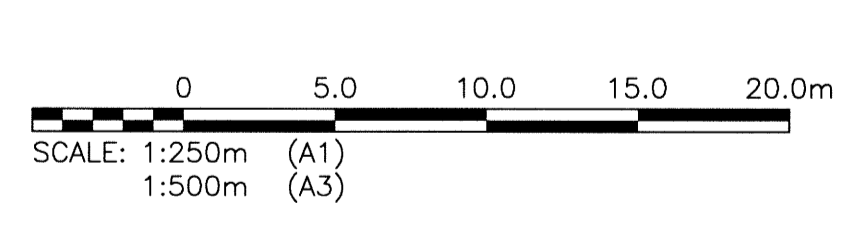

NOTE:  
1. ALL WORK SHALL BE PERFORMED IN ACCORDANCE WITH THE CITY OF WINNIPEG STANDARD CONSTRUCTION SPECIFICATIONS



B.M. BRASS PLATE LOCATED IN GRADE BEAM OF ADMINSTRATON BUILDING ELEV. 234.059			
00	ISSUED FOR TENDER	06/2014	EMS
NO.	REVISIONS	DATE	DESIGN CHECK

<b>CH2MHILL</b>		<b>KGS GROUP</b>	
DESIGNED BY: EMS	CHECKED BY: BJM	ENGINEER'S SEAL	
DRAWN BY: DMW	APPROVED BY: RJH		
SCALE: AS NOTED	RELEASED FOR CONSTRUCTION BY:		
DATE: 2014/06/27	DATE:	CONSULTANT NO.: 13-0338-002	



**THE CITY OF WINNIPEG**  
WATER AND WASTE DEPARTMENT

SOUTH END WATER POLLUTION CONTROL CENTRE  
SEWPC UPGRADE/EXPANSION PROJECT  
CML  
SITE REMOVALS - LOCATION 12

CITY DRAWING NUMBER	SHEET	REV.	SIZE
4-0102-CGAD-A001	012	00	A1