


PLAN AT EL. 233.172
NTS REF. DRAWING SEP-409

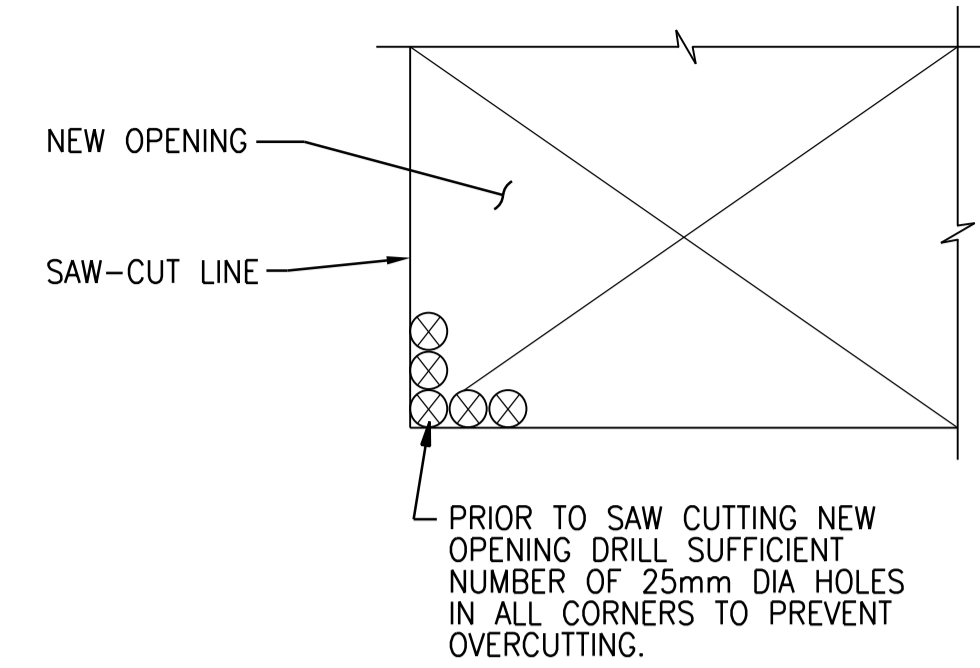

EXISTING WALL ELEVATION OR SLAB PLAN DETAIL


NOTES:

1. LOCATE ANY EXISTING UTILITIES THAT COULD BE AFFECTED WITH DEMOLITION. REPORT TO THE CONTRACT ADMINISTRATOR IF ANY UTILITIES ARE FOUND.
2. STAY WITHIN LIMITS OF OPENING, DO NOT OVERCUT.
3. BURN BACK EXPOSED REINFORCING 25mm AND DRY PACK WITH NON-SHRINK GROUT.

NEW OPENING THROUGH EXISTING WALL OR SLAB

NTS


0330-808

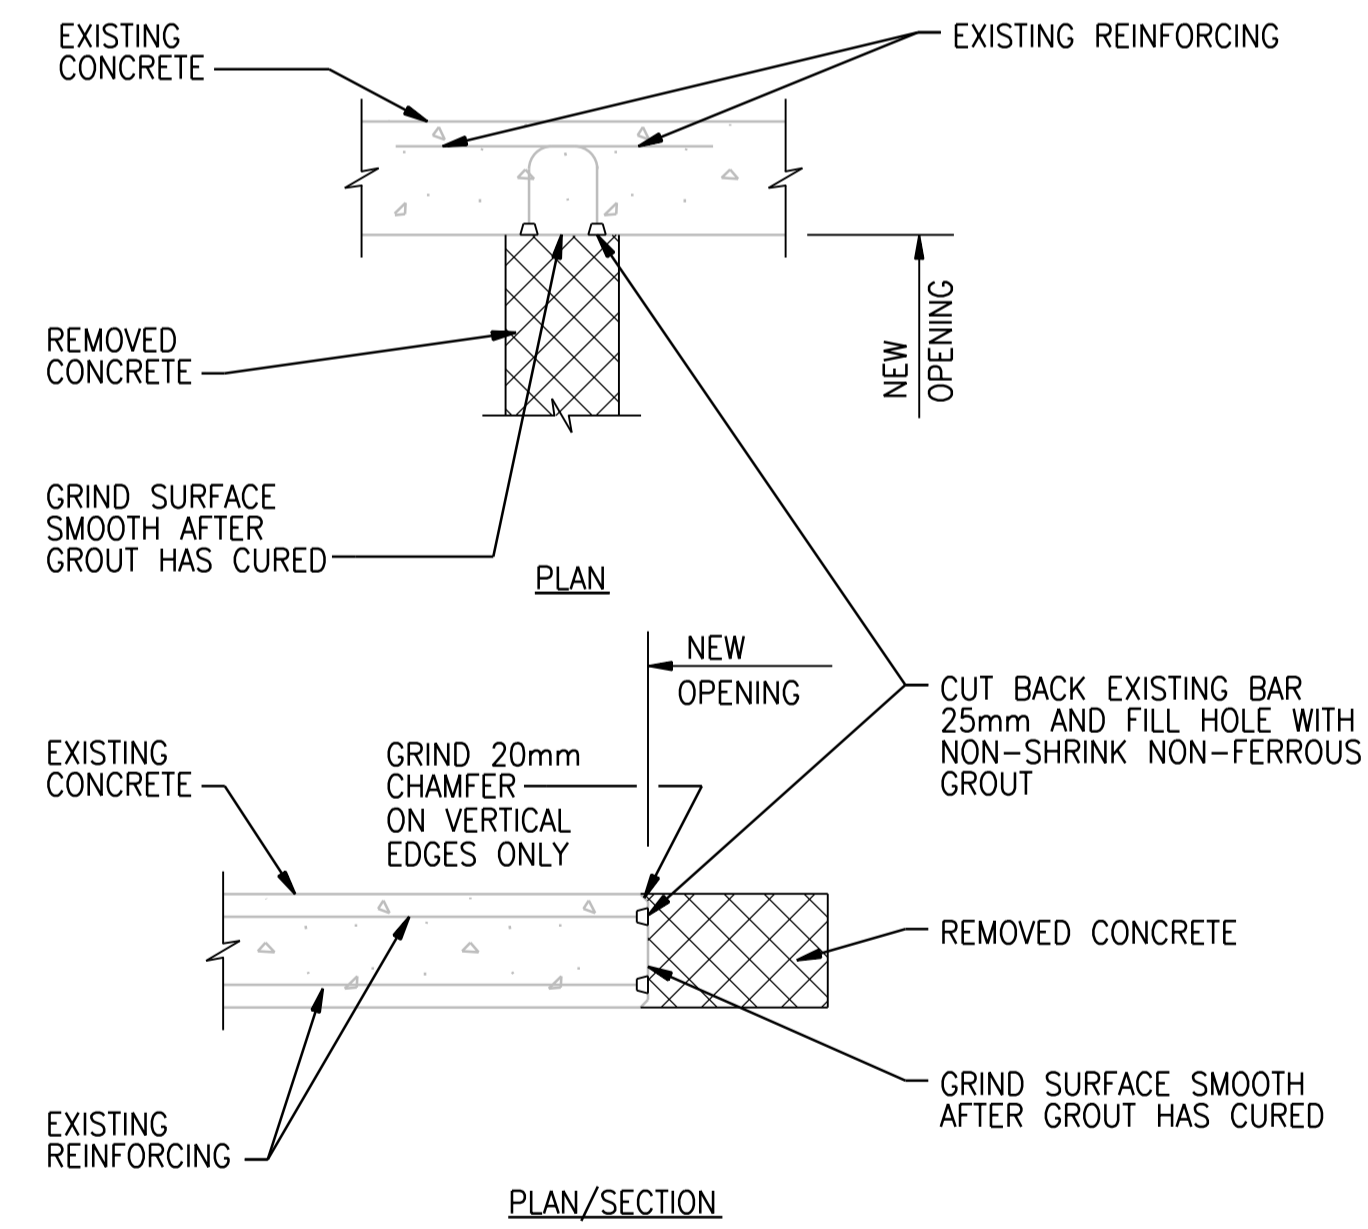

NEW OPENING IN EXISTING WALL OR SLAB

NTS

0330-817

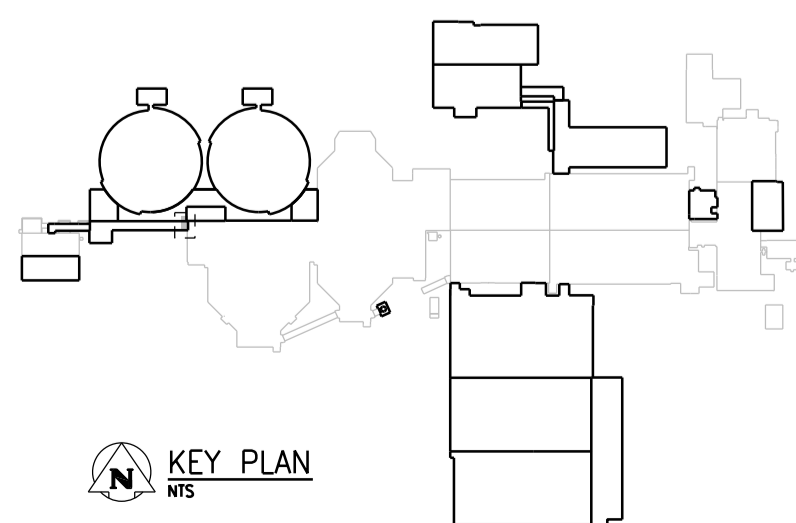

NOTES:

1. REFER TO DRAWING 4-0102-DGAD-A001 FOR DEMOLITION NOTES AND LEGEND.



CH2MHILL		KCS GROUP CONSULTING ENGINEERS	
SNC-LAVALIN		ENGINEER'S SEAL	
DESIGNED BY: E. LUJ	CHECKED BY: B. WILLIAMSON		
DRAWN BY: G. OMORI	APPROVED BY: J. CHENG		
SCALE: NTS	ISSUED FOR CONSTRUCTION BY: DATE:		
DATE: 2014/06/27	DATE:		
00 ISSUED FOR TENDER	06/2014	G.O. B.W.	CONSULTANT NO.: 474248
NO. REVISIONS	DATE	DESIGN CHECK	



THE CITY OF WINNIPEG
Winnipeg WATER AND WASTE DEPARTMENT

SOUTH END WATER POLLUTION CONTROL CENTRE
SEWPCC UPGRADING/EXPANSION PROJECT
GENERAL SECONDARY CLARIFIER PLAN

CITY DRAWING NUMBER: 4-0102-DGAD-S004 SHEET: 001 REV: 00 SIZE: A1