



SECTION A-A

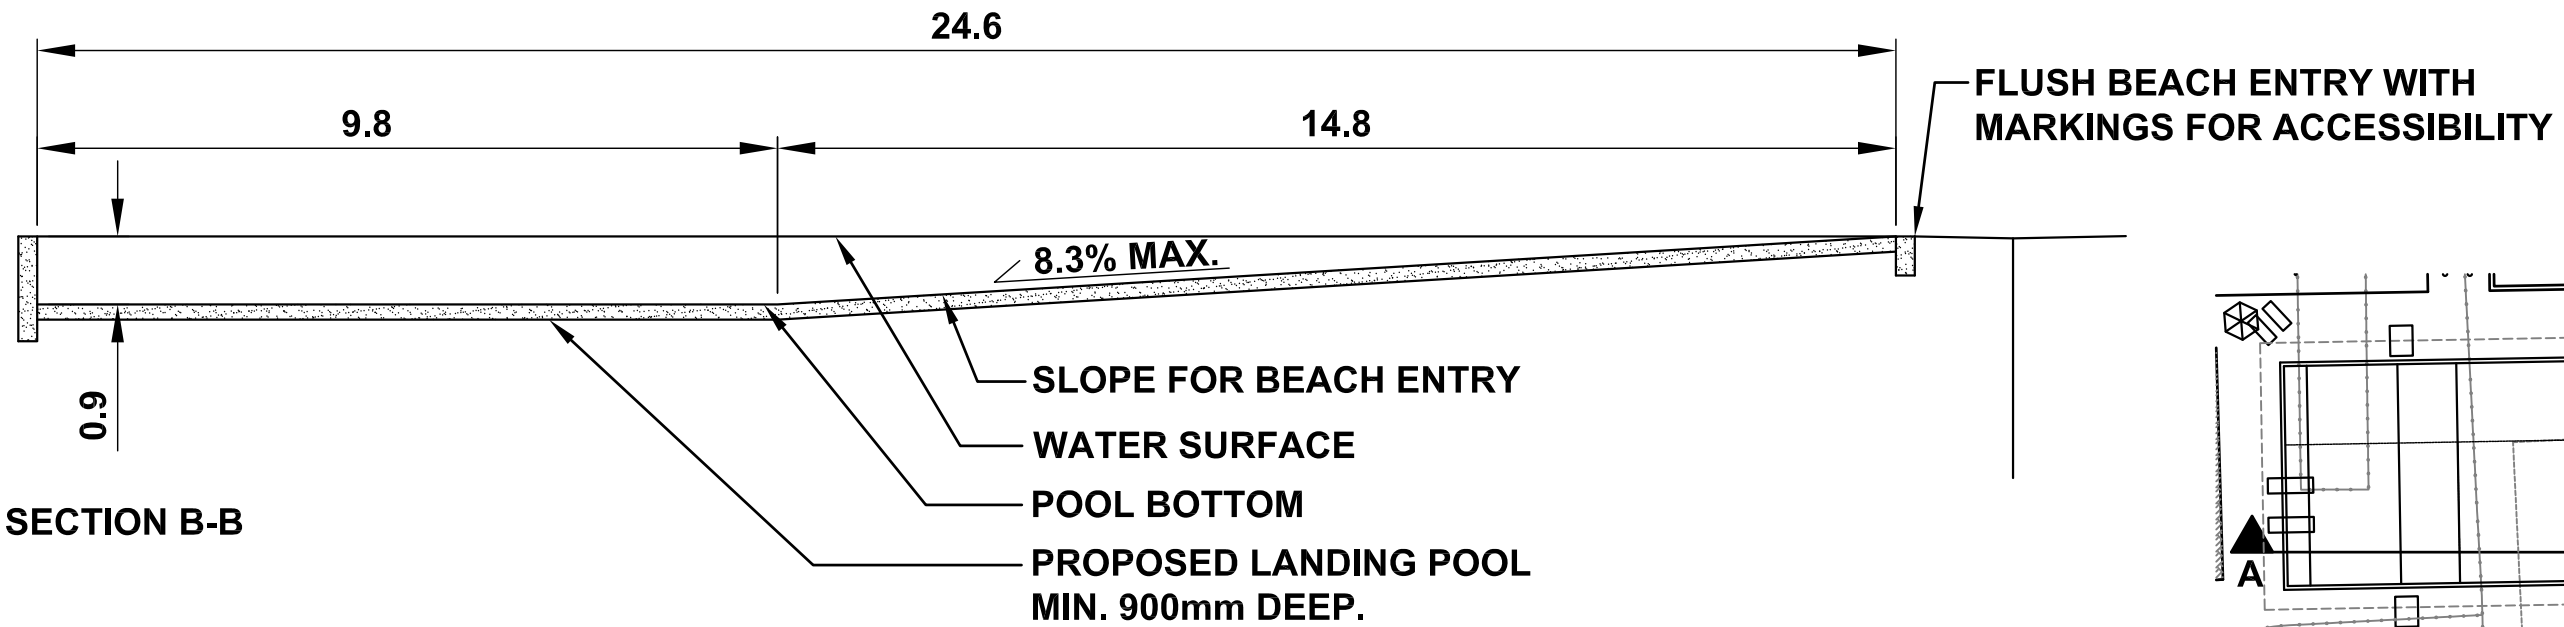

SECTION B-B

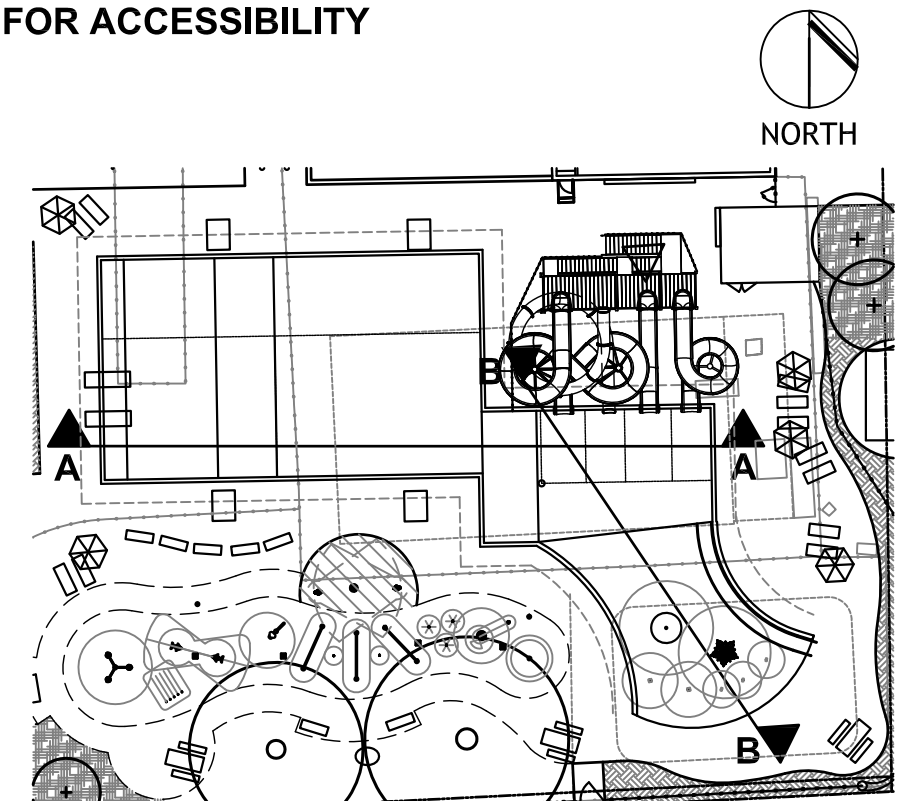

LEGEND- PLAN

# TRANSCONA AQUATICS PARK

## CP-2 CONCEPTUAL DESIGN SECTIONS

MARCH, 2014  
SCALE 1:100