



2
L5

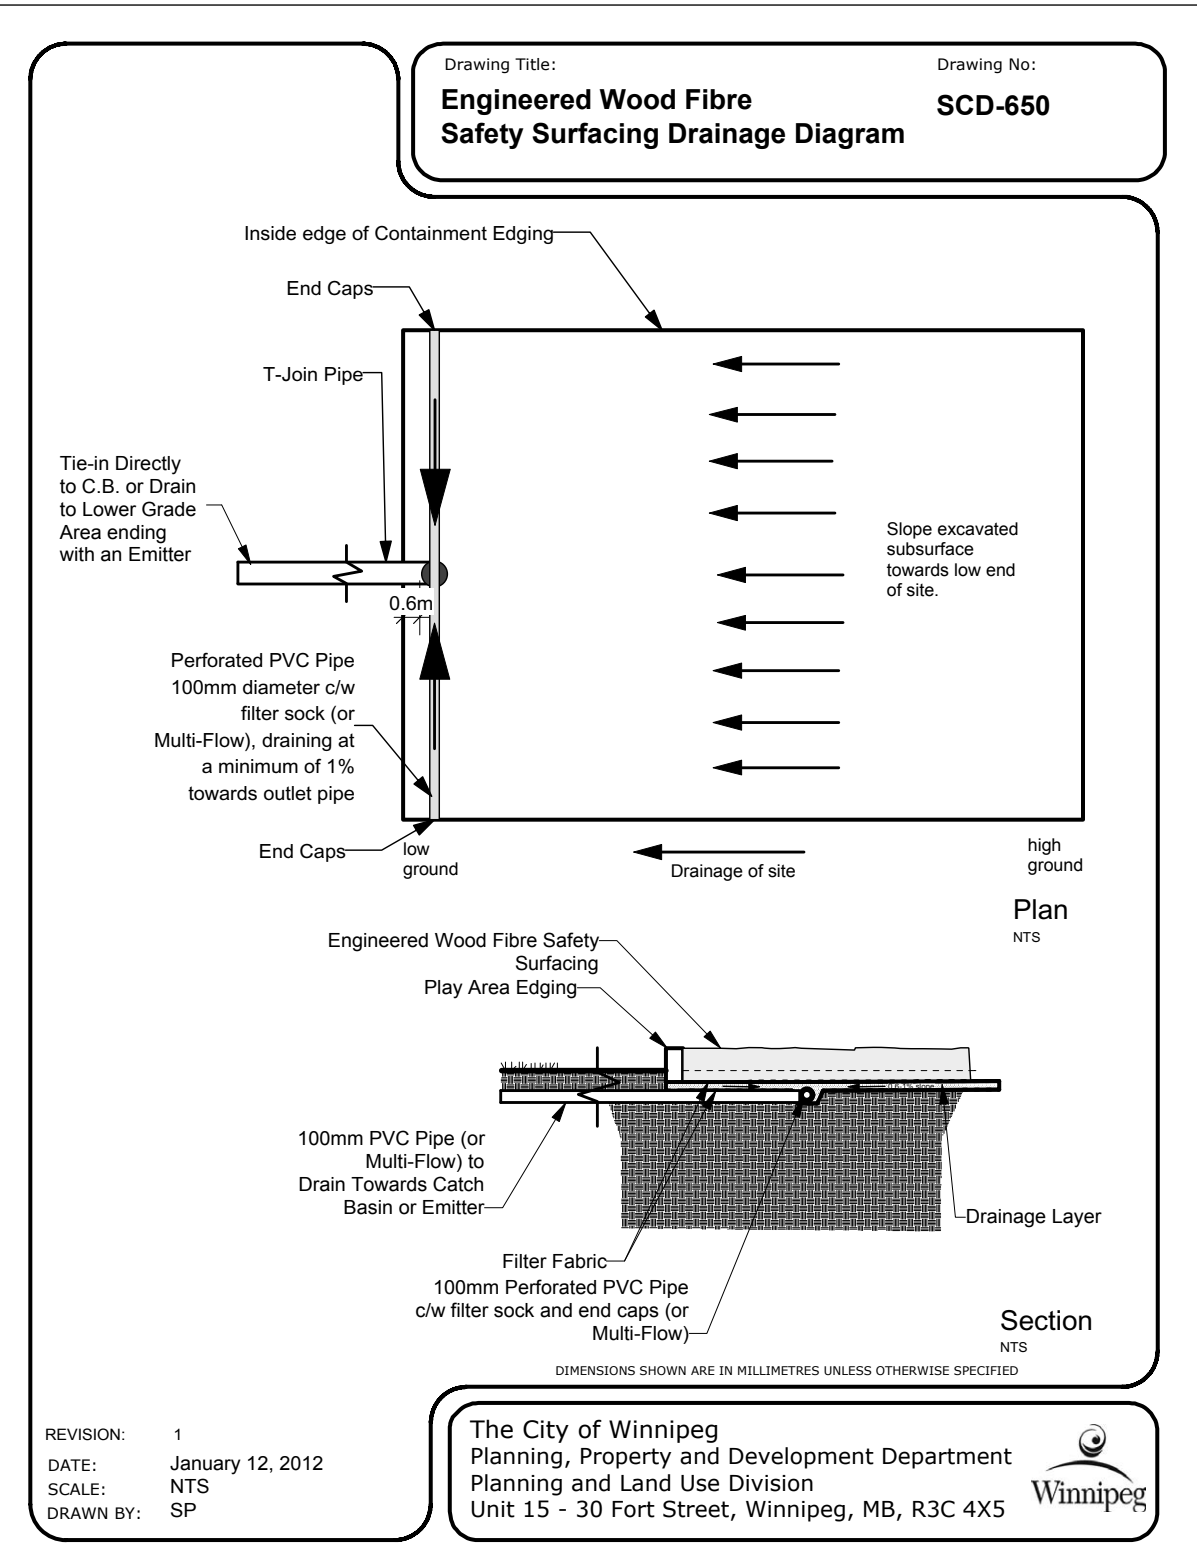

3
L5

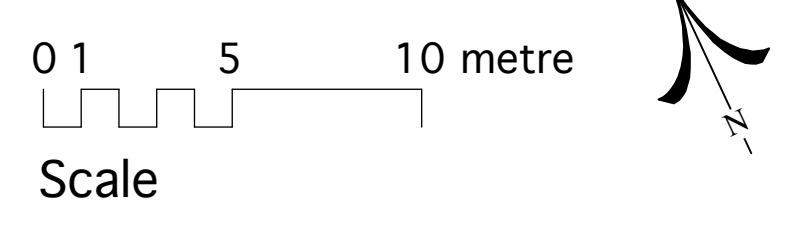

1
L5

GRADING SCHEMATIC PLAN
Scale: 1:200

David Wagner Associates Inc.
4 - 430 River Avenue Winnipeg, Manitoba, R3L 0C6 (204) 452-2426
LANDSCAPE ARCHITECTURE • URBAN DESIGN • GOLF COURSE ARCHITECTURE

Laurie Lamb Wagner
member no. 38
Landscape Architects

Location of underground structures as shown are based on the best information available but no guarantee is given that all existing utilities are shown or that the given locations are exact. Confirmation of existence and exact location of all services must be obtained from the individual utilities before proceeding with construction.

DO NOT SCALE - DRAWING PLOT MAY NOT BE AT 100%

RELEASED FOR CONSTRUCTION	DATE:	DESIGNED BY	LLW	DRAWING TITLE	GRADING SCHEMATIC PLAN
DRAWN BY		CHECKED BY	LLW	PROJECT TITLE	CENTRAL CC / FREIGHT HOUSE PLAYGROUND & SKATEPARK 200 ISABEL STREET WINNIPEG
HORIZONTAL SCALE	1:200	DATE	APRIL 10, 2014	CITY DRAWING NO.	
NO.	REVISION	DATE	BY	SHEET NO. OF	L5 OF 10
				CONSULTANT DRAWING NO.	1304