




1 PLAYGROUND PLAN
L6 1:100

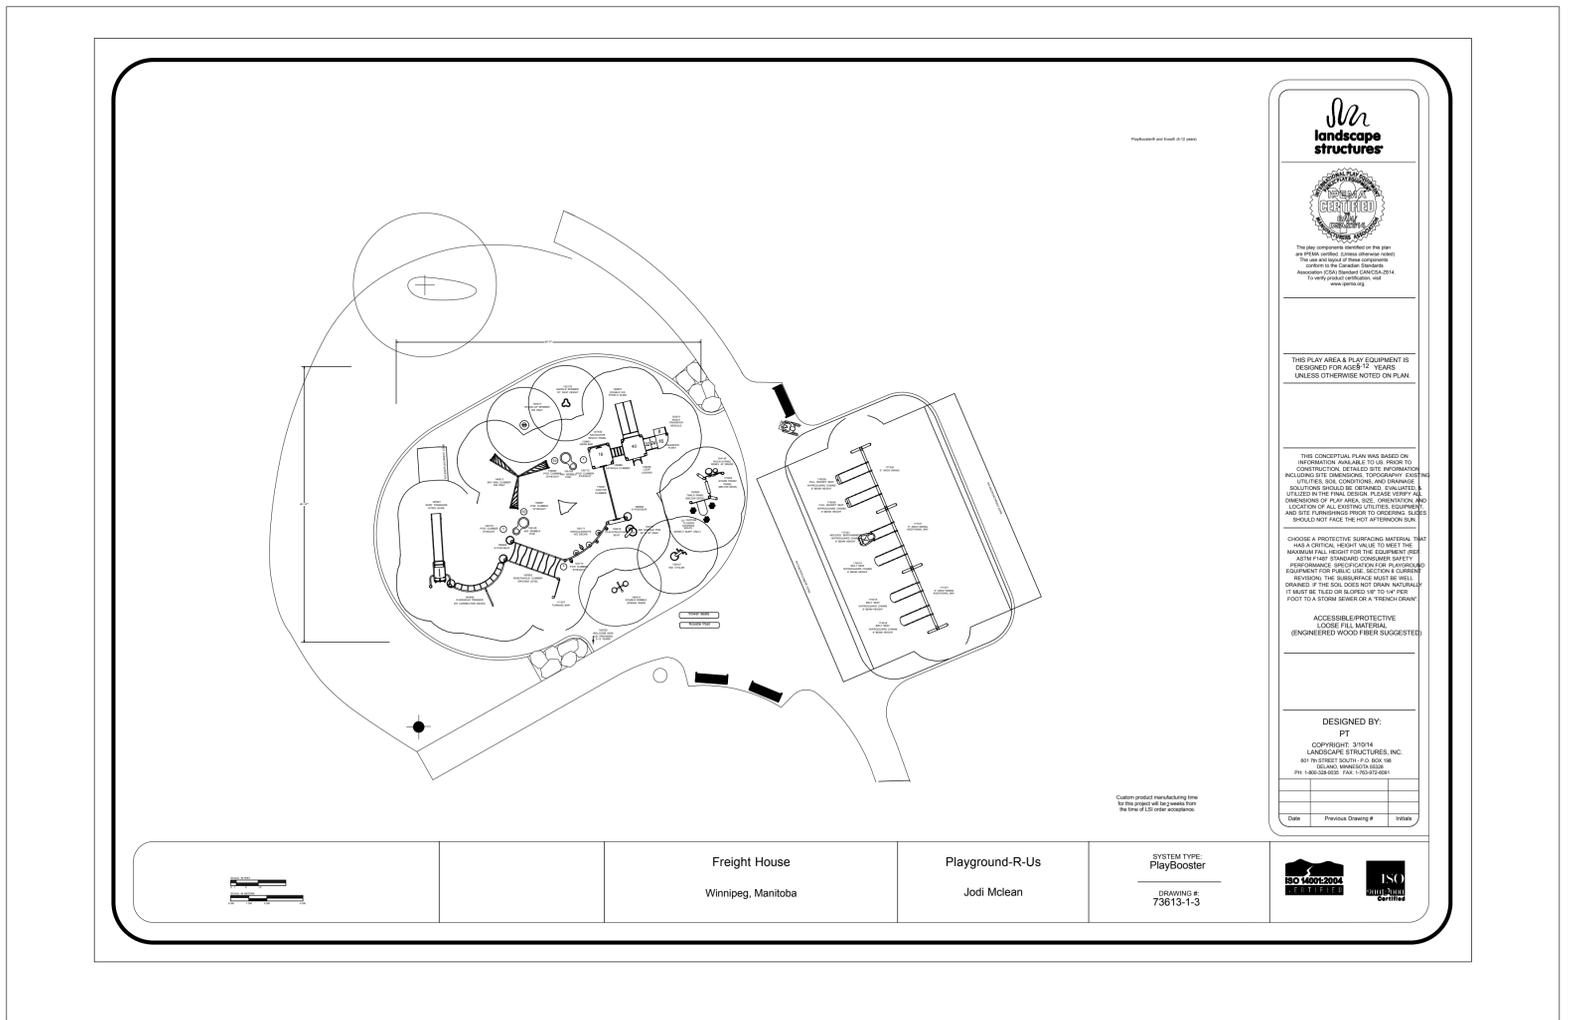

5 NTS
L6 PLAY EQUIPMENT - LSI DRAWING # 73613-1-3

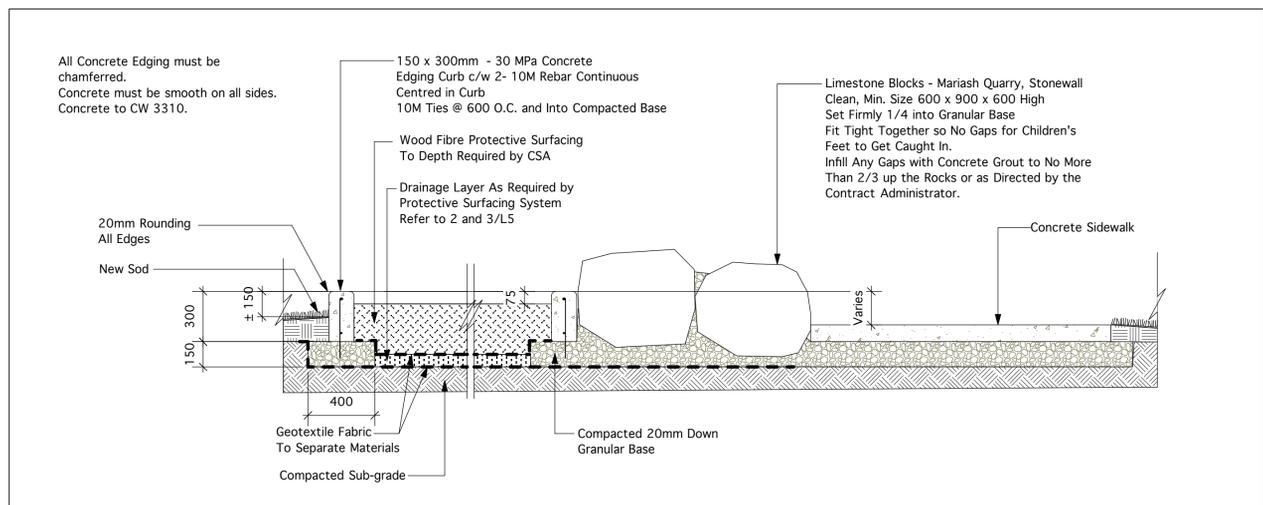

2 POURED-IN-PLACE CONCRETE EDGING AND ROCK WORK
L6 1:20

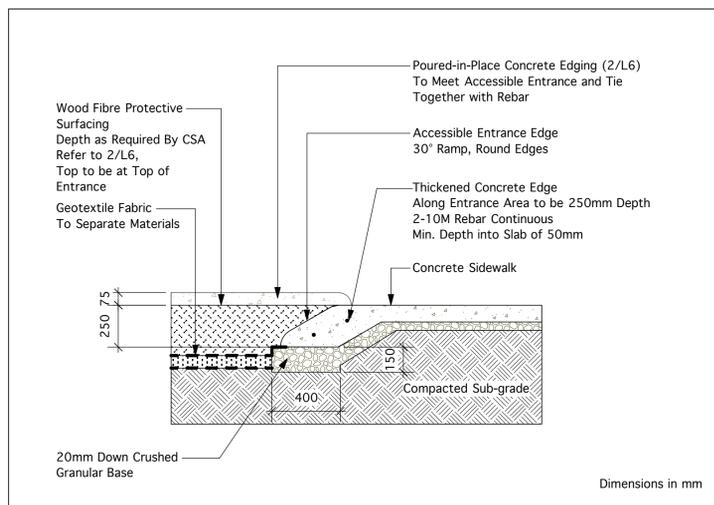

3 ACCESSIBLE ENTRANCE
L6 1:20



4 ROCK WORK
L6

Limestone Blocks - Mariash Quarry, Stonewall Clean, Min. Size 600 x 900 x 600 High Set Firmly 1/4 into Granular Base Fit Tight Together so No Gaps for Children's Feet to Get Caught In. Infill Any Gaps with Concrete Grout to No More Than 2/3 up the Rocks or as Directed by the Contract Administrator.