




1 PARTIAL PLAN
WX-M0121 1:25

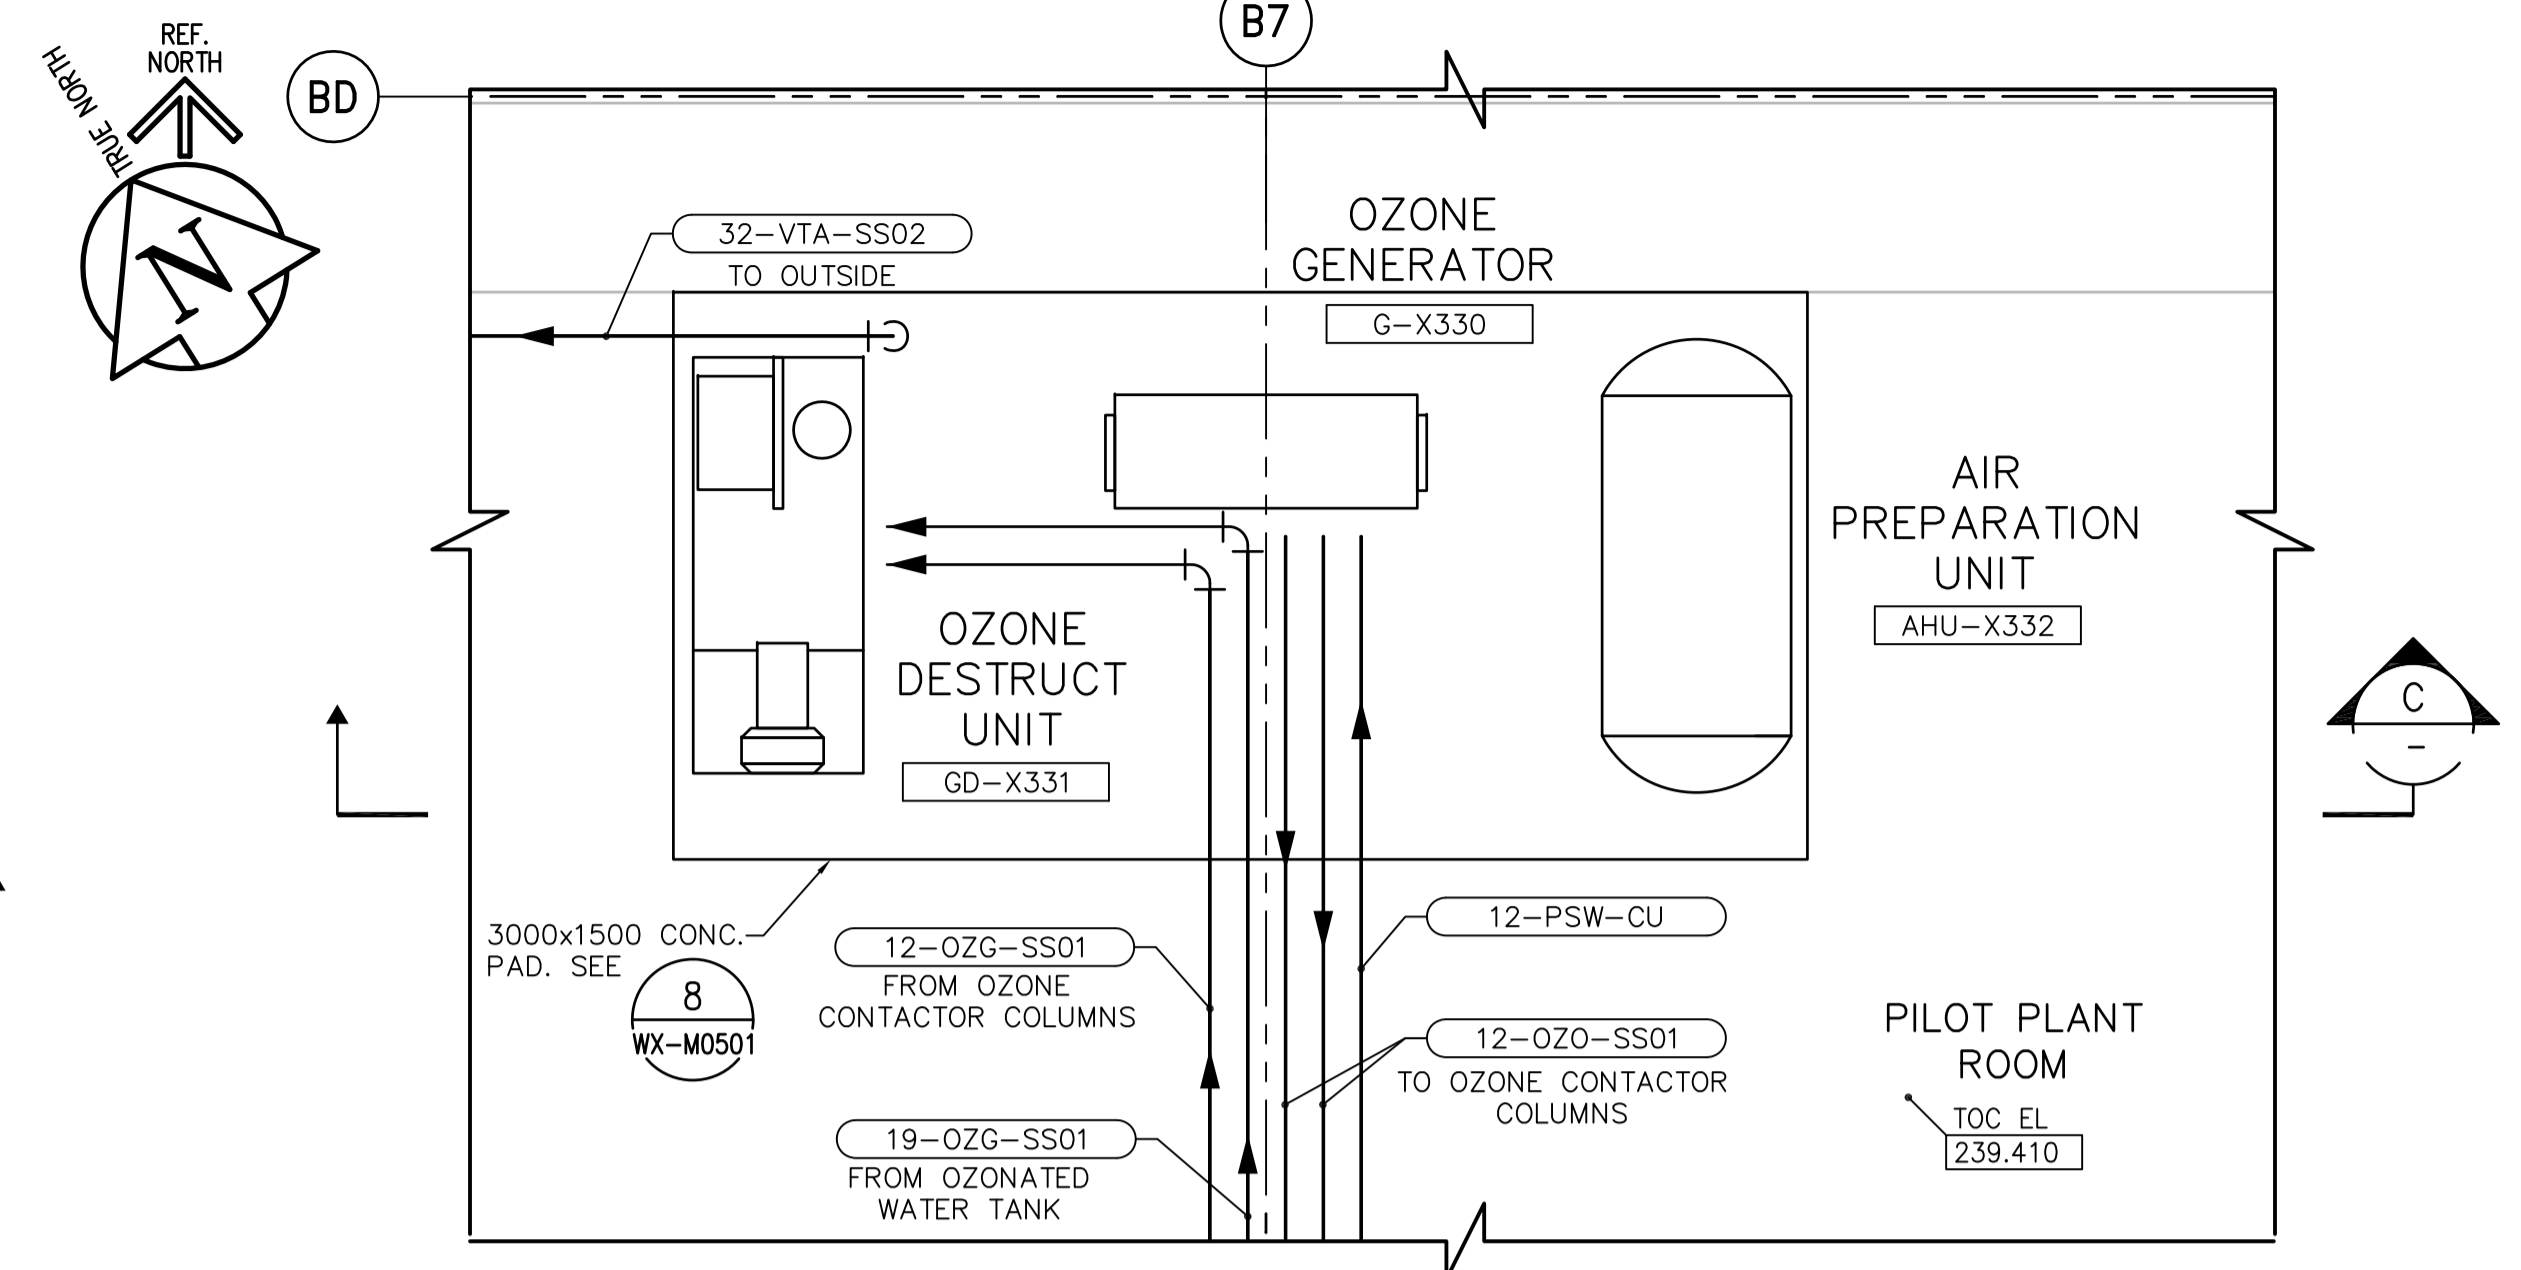


2 PARTIAL PLAN
WX-M0121 1:20

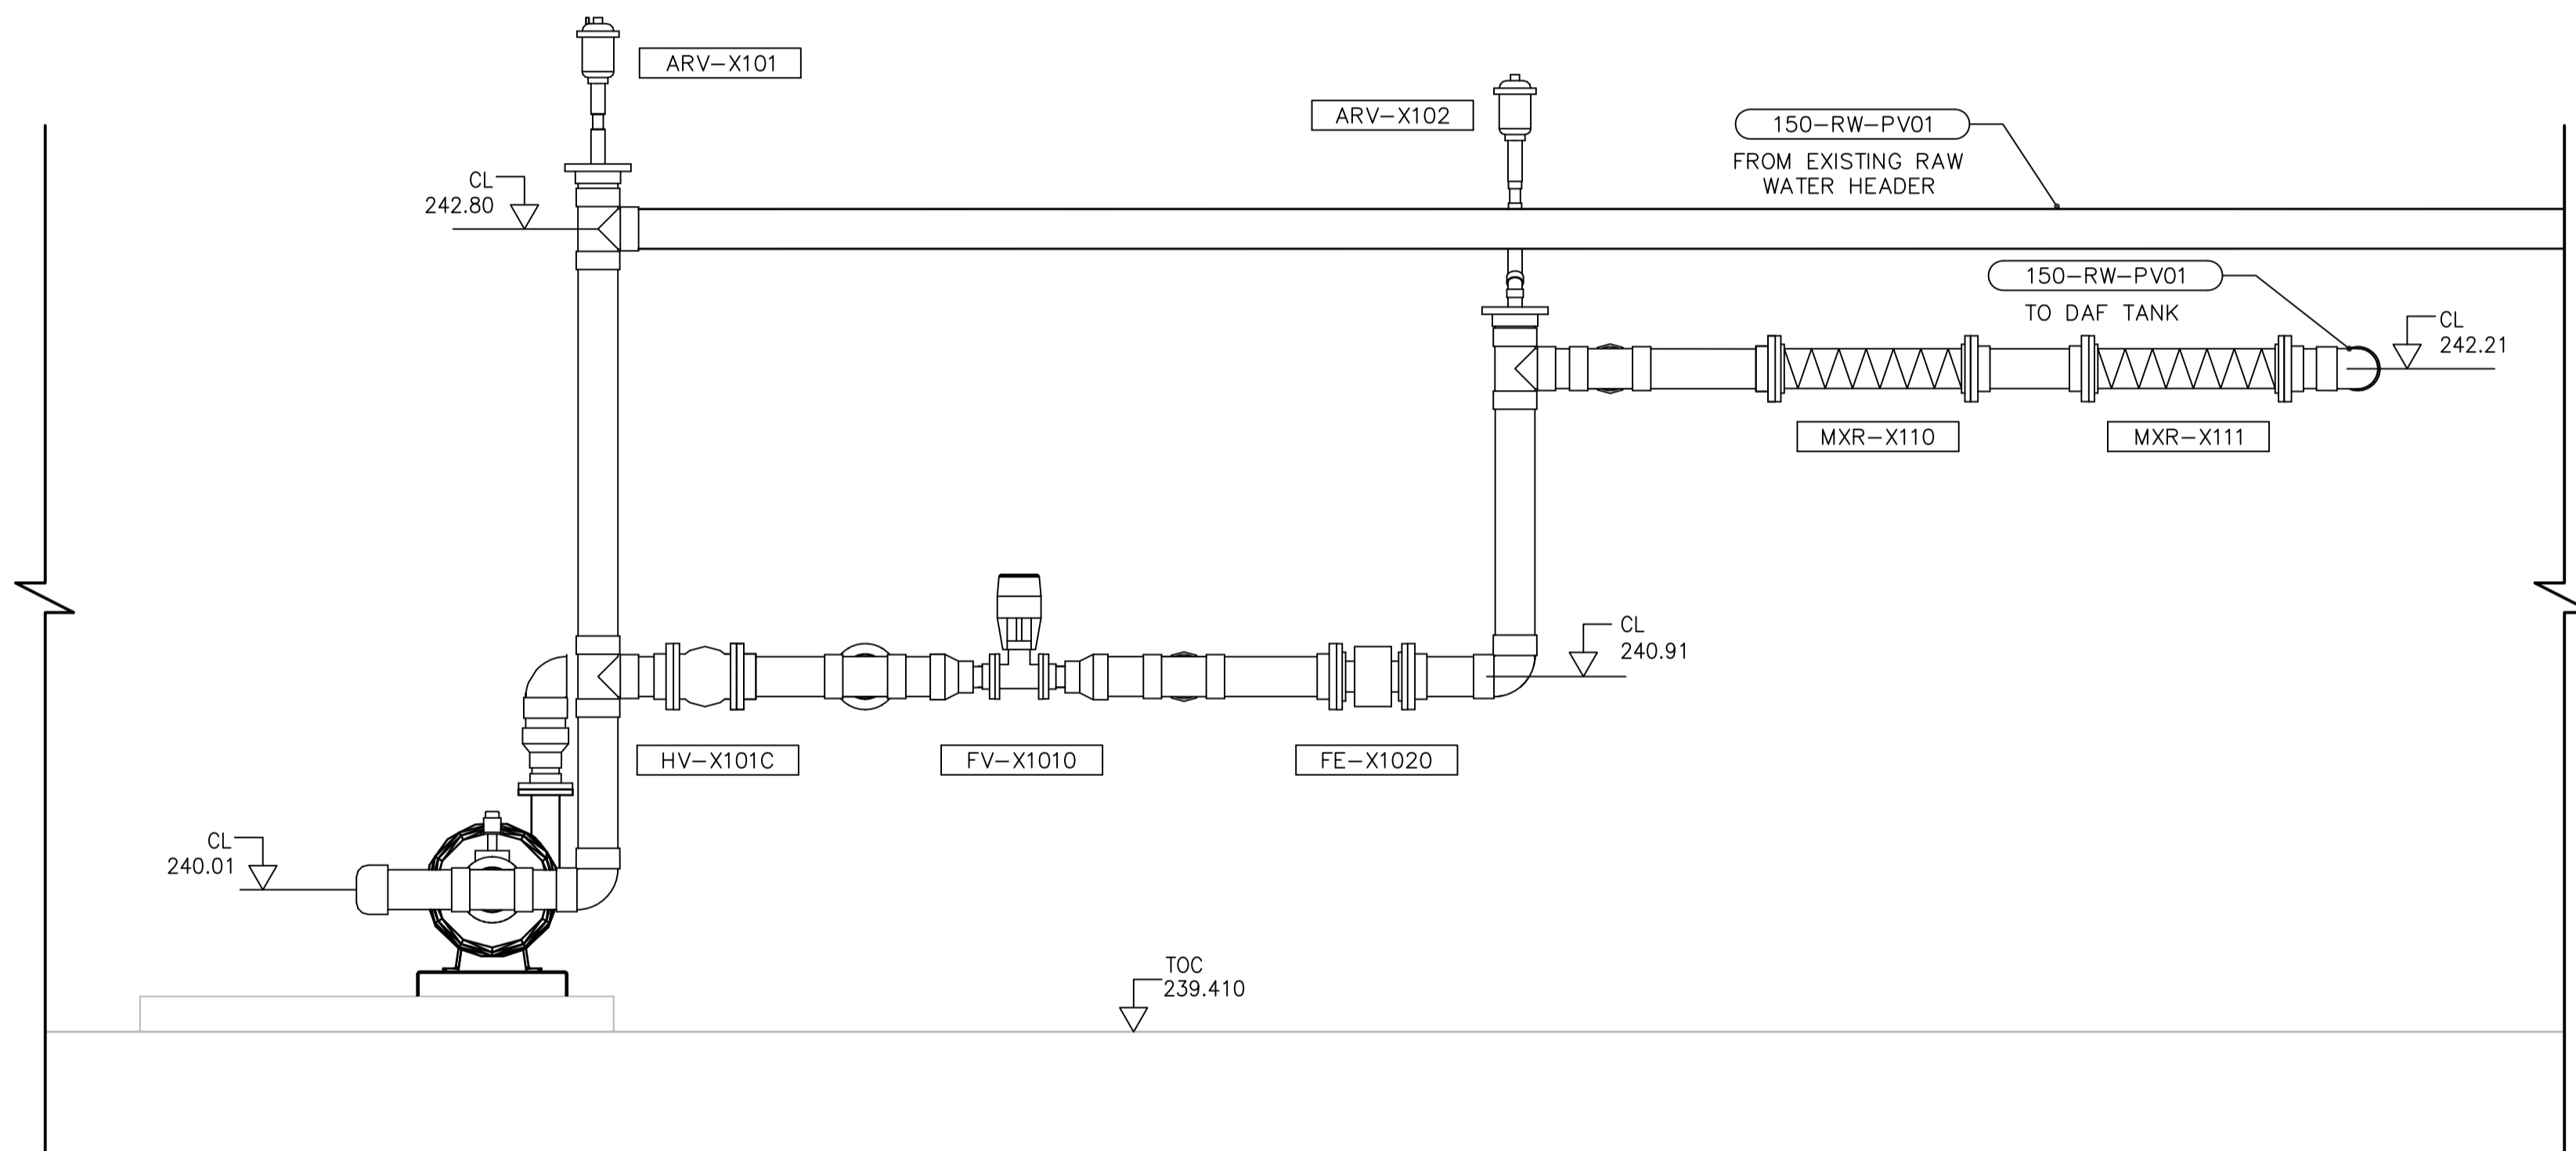

A SECTION
1:25

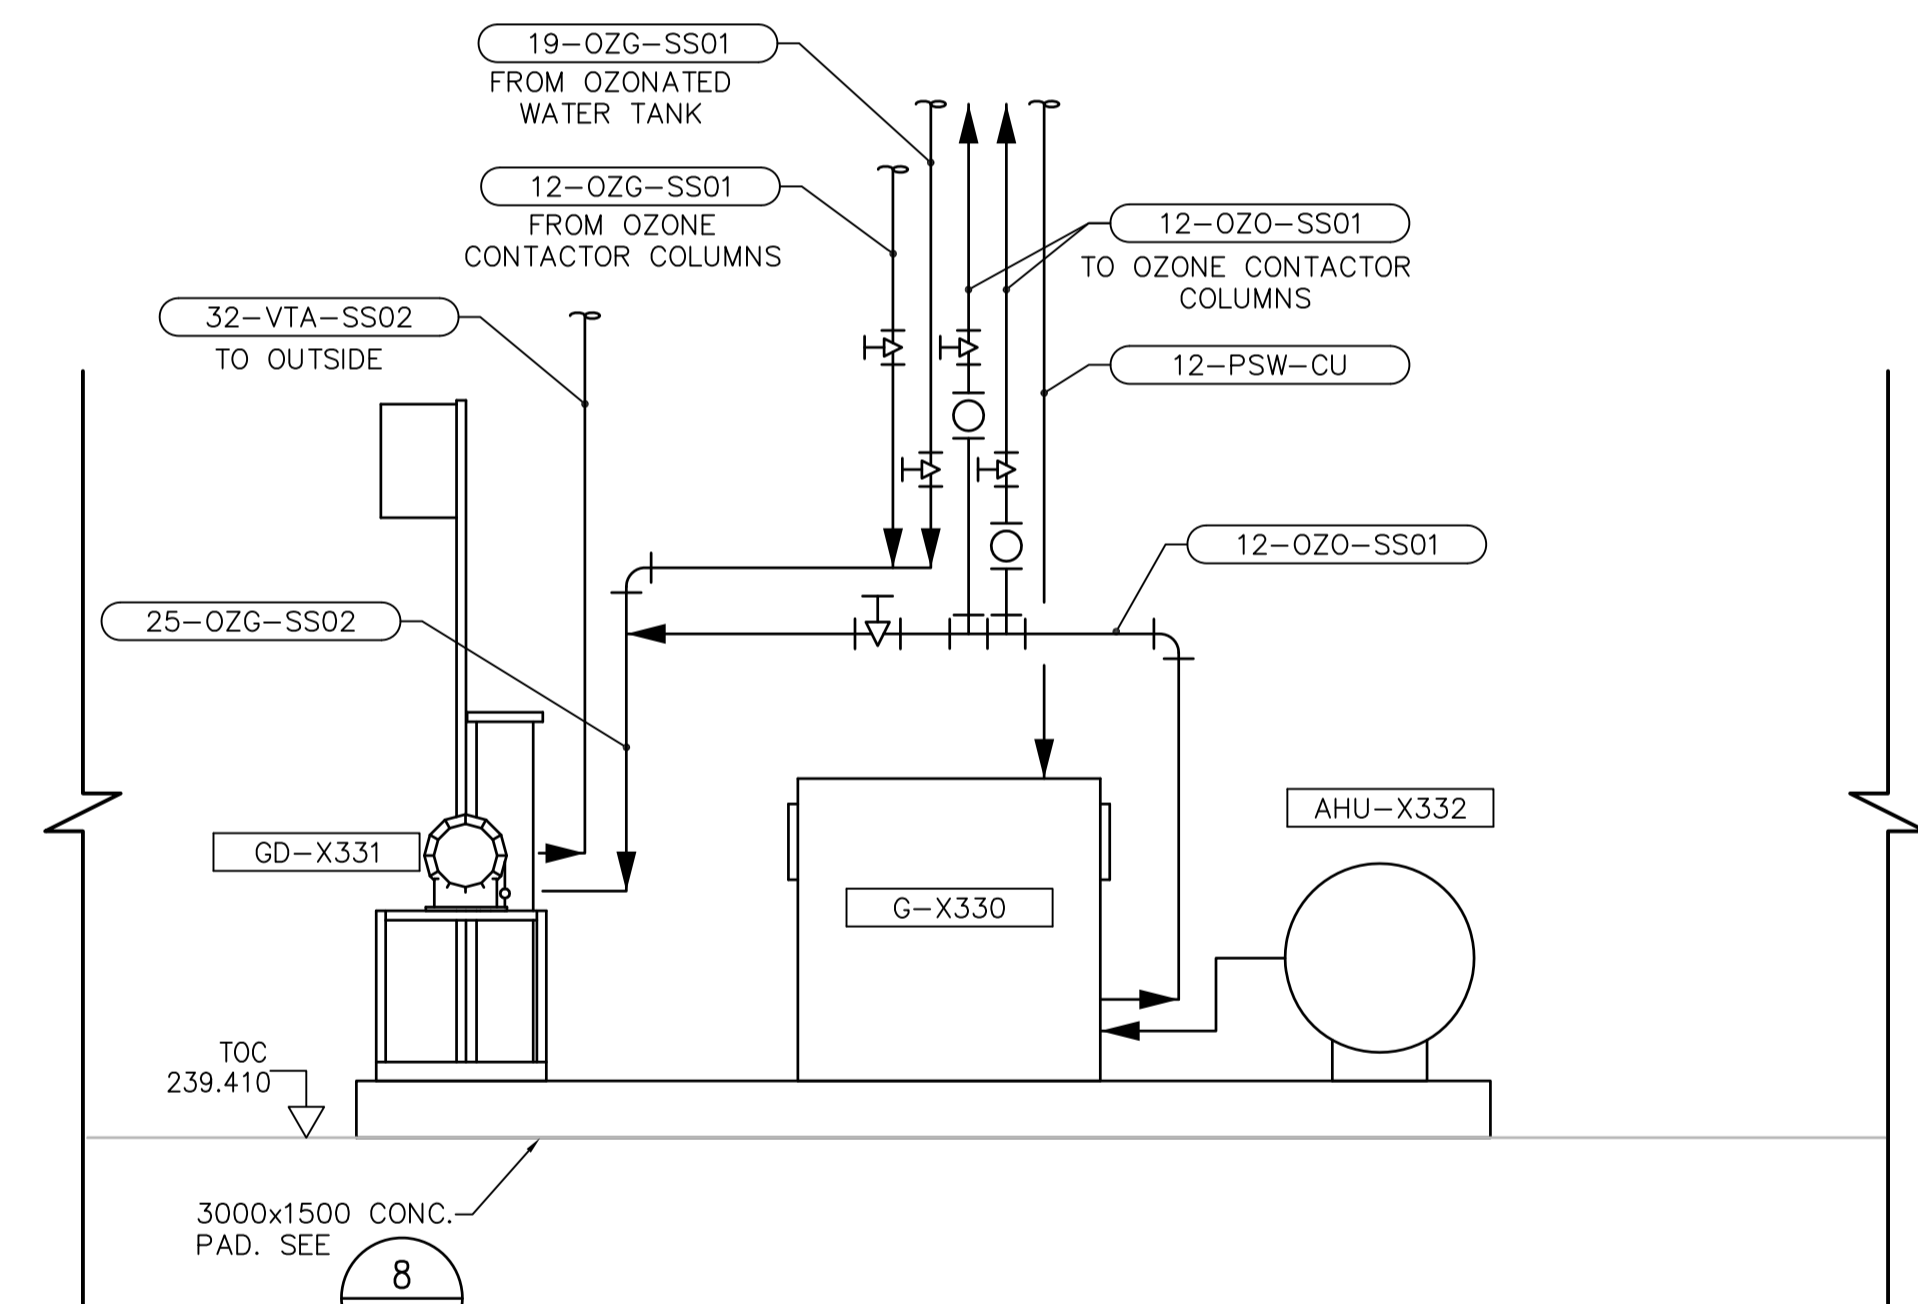

C SECTION
1:20

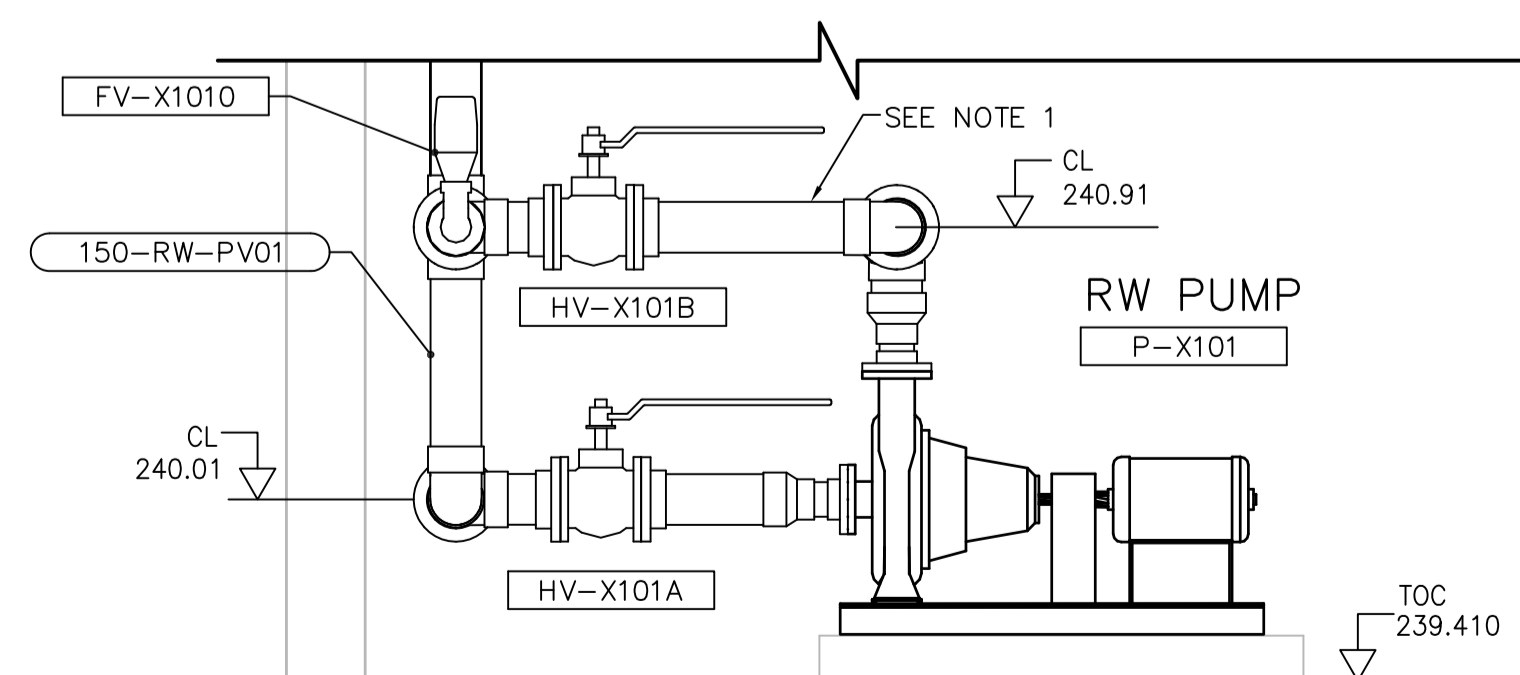

B SECTION
1:25

NOTE:
1. CONTRACTOR TO PROVIDE SUITABLE UNISTRUT (OR EQUIVALENT) FRAMING TO SUPPORT 150 RAW WATER PIPE



B.M. ELEV.			
CONSTRUCTION COMPLETION DATE: YYYY MM DD			
DESIGNED BY	KG	CHECKED BY	BW
DRAWN BY	JBC	APPROVED BY	BW
SCALE: HORIZONTAL	1:50	RELEASED FOR CONSTRUCTION	
SCALE: VERTICAL	-	DATE	2014 06 13
0 ISSUED FOR TENDER	14/06/13	JBC	
NO.	REVISIONS	DATE	BY

CH2MHILL

DESIGNED BY: KG
CHECKED BY: BW
DRAWN BY: JBC
APPROVED BY: BW
SCALE: HORIZONTAL 1:50, VERTICAL -
DATE: 2014 06 13
PLOT DATE: 2014 06 13

ENGINEER'S SEAL

PROVINCE OF MANITOBA
WILLIAMSON
Member
22264
REGISTERED PROFESSIONAL ENGINEER

CONSULTANT DRAWING NUMBER
WX-M0124

THE CITY OF WINNIPEG
WATER AND WASTE DEPARTMENT
ENGINEERING DIVISION

CITY OF WINNIPEG WATER TREATMENT RESEARCH AND PROCESS OPTIMIZATION FACILITY
PROCESS MECHANICAL
PARTIAL PLAN AND SECTIONS
SHEET 3 OF 3

SHEET X OF X
CITY DRAWING NUMBER
1-0601X-M0004-003-00

