



**WATER SERVICE INFORMATION**

ADDRESS	SIZE (mm) MATERIAL (STREET)	SIZE (mm) MATERIAL (PROP.)	SHORT & LONG MEASUREMENT	CORP. LOCATION	REMARKS
357 ELLICE AVE COMMERCIAL	20 CU	20 CU	8.53 N.S. BLDG 8.53 N.N. ELLICE AVE	2.7 N OF S/C	RECONNECT SERVICE SHARED W/355 SERVICED OFF CARLTON ST
367 ELLICE AVE COMMERCIAL	- -	- -	31.68 WEL BLDG 31.68 W.W. CARLTON ST	OPP VALVE	-
367 ELLICE AVE COMMERCIAL	150 CI	100 PVC	32.54 WEL BLDG 32.54 W.W. CARLTON ST	OPP VALVE	FIRE PROTECTION

\*SERVICES TO BE RENEWED TO R. ALL OTHERS TO BE RECONNECTED

NOTE: CHAINAGES SHOWN ARE ALONG S. P. OF CARLTON AVE.

FOR CONTINUATION  
(SEE DWG. D-13601)

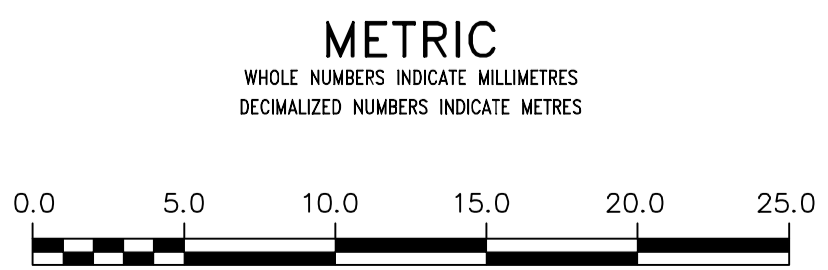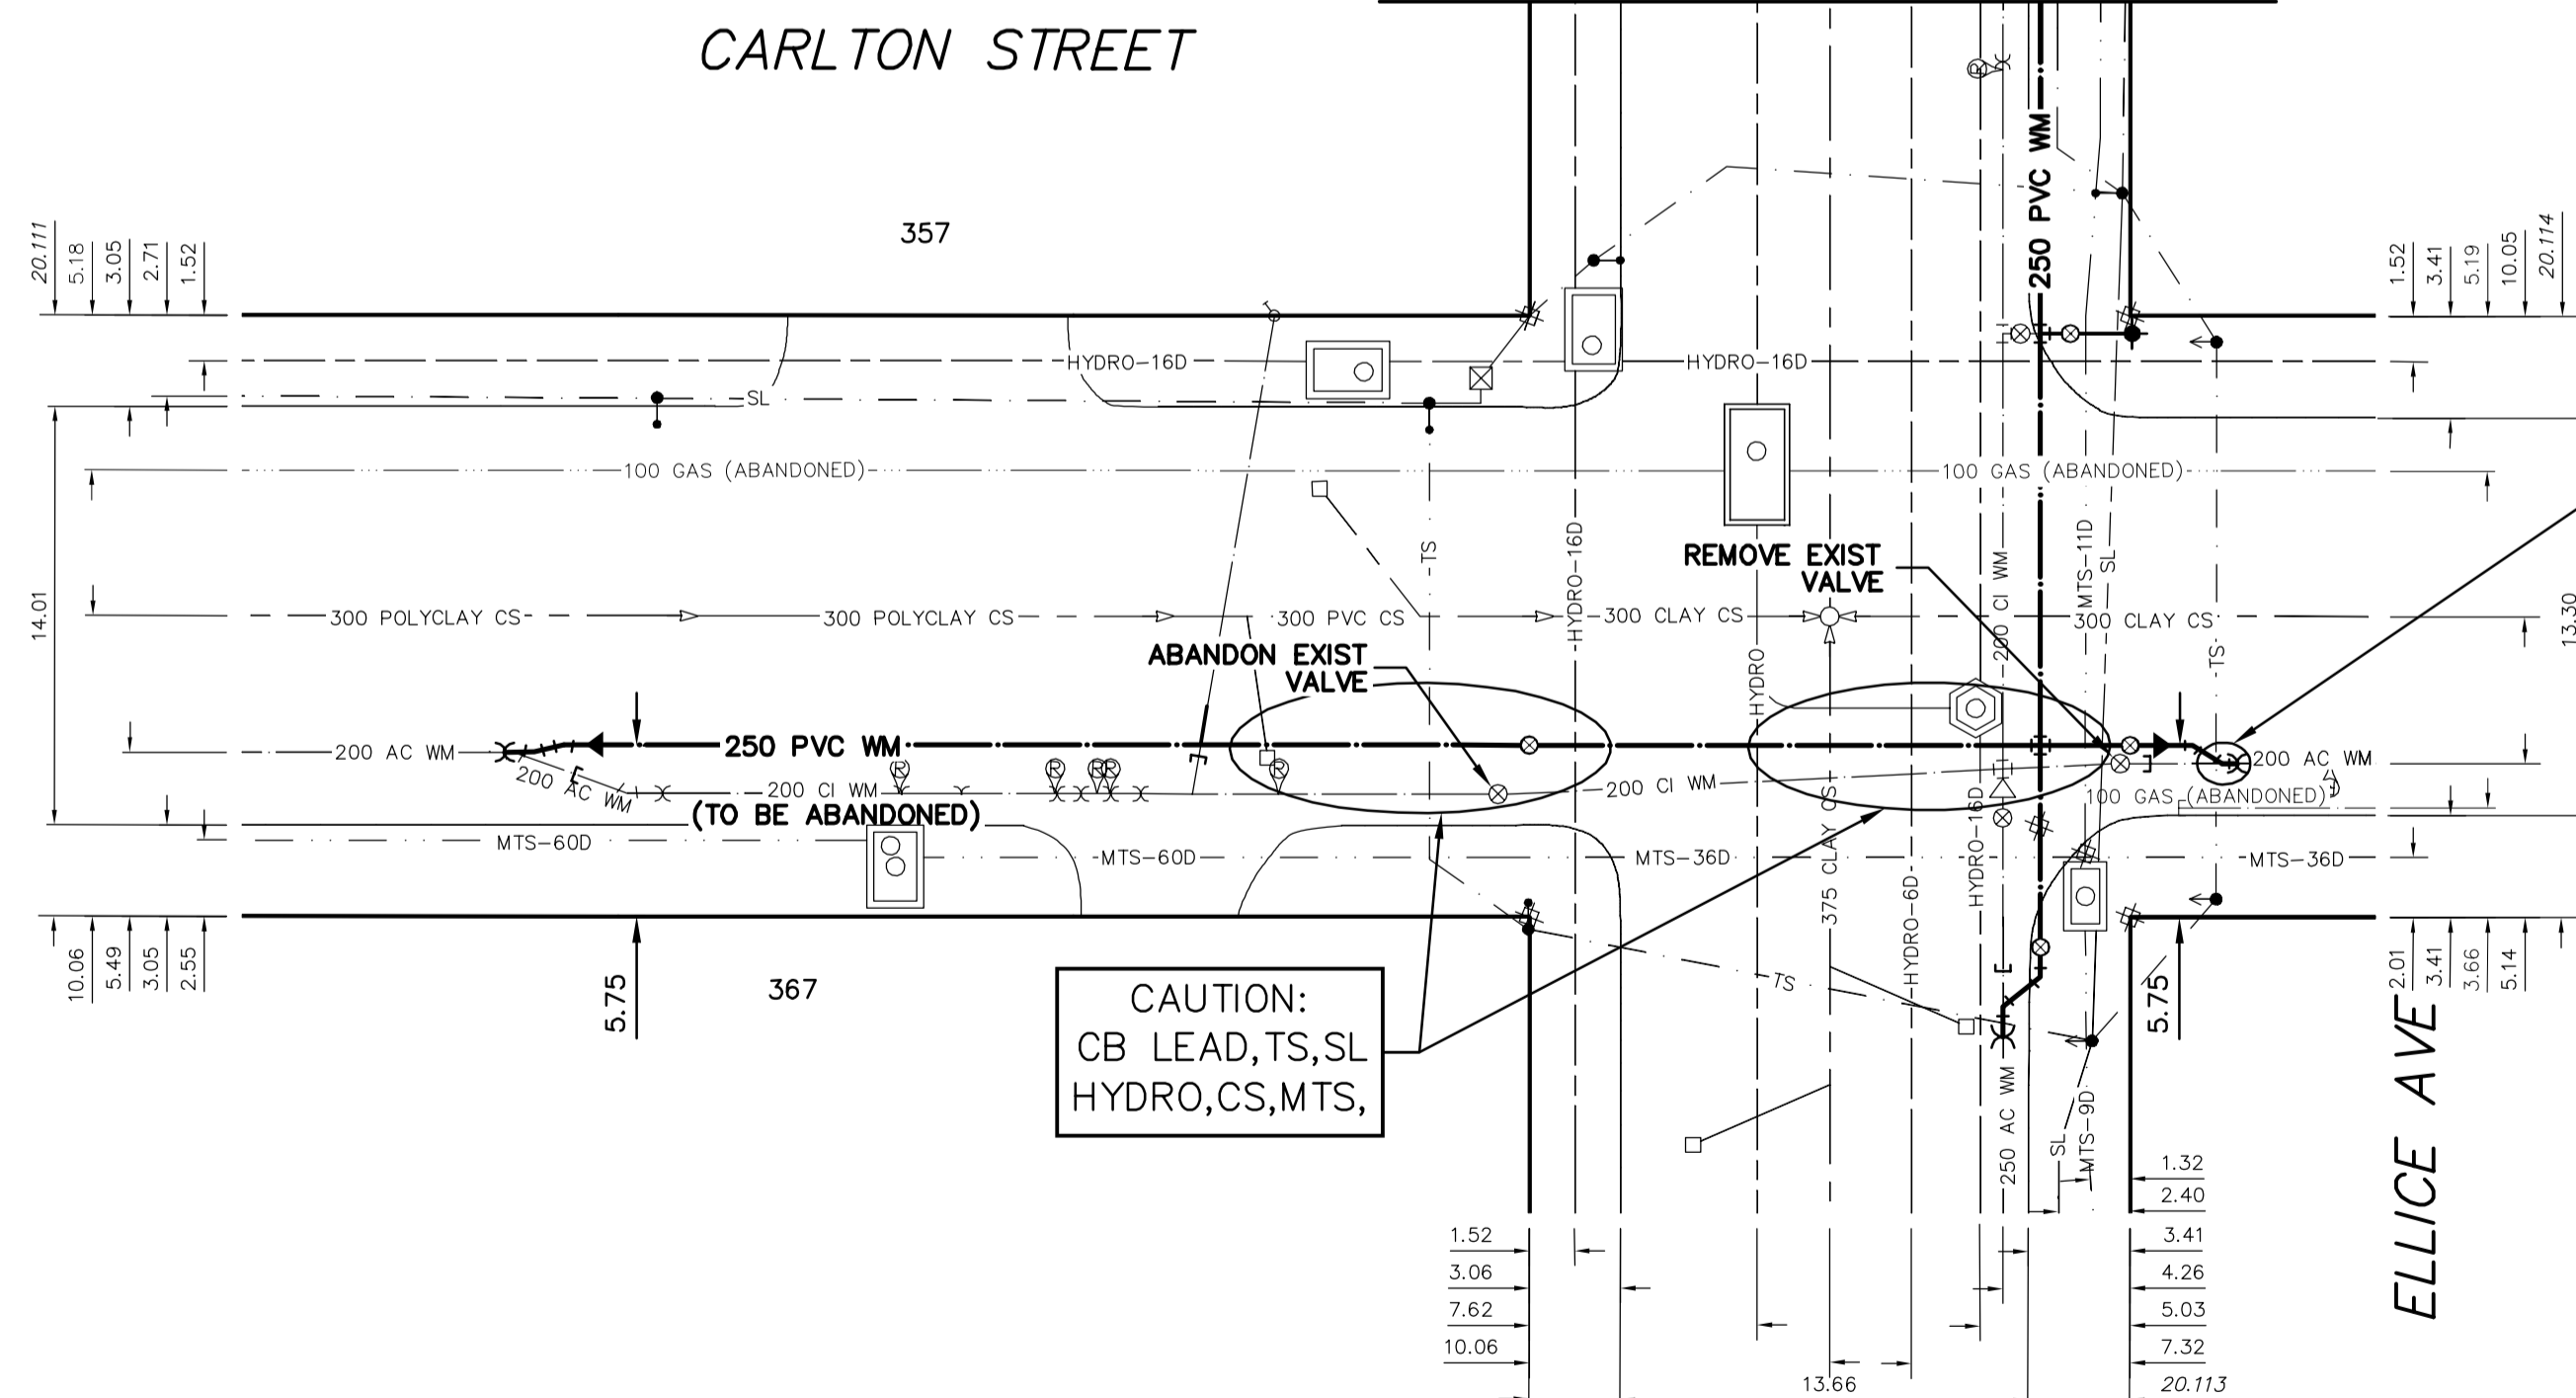

**WARNING**  
IF POWER EQUIPMENT OR EXPLOSIVES ARE TO BE USED FOR EXCAVATION ON THIS PROJECT THE CONTRACTOR MUST:  
1) NOTIFY THE GAS COMPANY OF THE PROPOSED LOCATION OF EXCAVATION.  
2) TAKE PRECAUTION TO AVOID DAMAGE TO GAS COMPANY INSTALLATIONS.  
SEE PROVINCIAL REGULATION 21072 FOR DETAILS

**LOCATION APPROVED UNDERGROUND STRUCTURES**  
S/UPV. U/G STRUCTURES COMMITTEE DATE \_\_\_\_\_  
NOTE:  
LOCATION OF UNDERGROUND STRUCTURES AS SHOWN ARE BASED ON THE BEST INFORMATION AVAILABLE BUT NO GUARANTEE IS GIVEN THAT ALL EXISTING UTILITIES ARE SHOWN OR THAT THE GIVEN LOCATIONS ARE EXACT. CONFIRMATION OF EXISTENCE AND EXACT LOCATION OF ALL SERVICES MUST BE OBTAINED FROM THE INDIVIDUAL UTILITIES BEFORE PROCEEDING WITH CONSTRUCTION.

B.M. ELEV.	
CONSTRUCTION COMPLETION DATE: YYYY MM DD	
DESIGNED BY	MJK
CHECKED BY	SC
DRAWN BY	CJH/MA
APPROVED BY	KZ
SCALE:	
HORIZONTAL	1:250
VERTICAL	1:50
DATE	2014 05 07
PLOT DATE:	2014 05 07

ENGINEER'S SEAL	
ORIGINAL SIGNED BY	S.R.J. COURNOYER
DATE	14-05-08
CONSULTANT DRAWING NUMBER	

THE CITY OF WINNIPEG  
WATER AND WASTE DEPARTMENT  
ENGINEERING DIVISION  
2014 WATER RENEWALS  
CARLTON STREET  
63 N OF ELLICE AVE TO  
ELLICE AVENUE

Winnipeg logo

2014 WATER RENEWALS

SHEET 2 OF 10

CITY DRAWING NUMBER

D-13600