

2+00 MATCHLINE  
2+09.02 INSTALL 200 VALVE


2+25

2+50


2+75

2+81.13 ABANDON EXIST COUPLING AND INSTALL 200 VALVE  
2+81.61 ABANDON EXIST 150-45° BEND  
2+82.31 ABANDON EXIST 150-45° BEND  
2+83.61 REMOVE EXIST 150-200 REDUCER AND CONNECT TO EXIST 200 PVC WM

NOTE: CHAINAGES SHOWN ARE ALONG W. R. OF LANGSIDE ST.

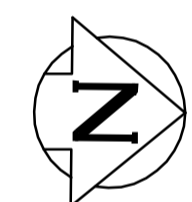


VICTOR STREET

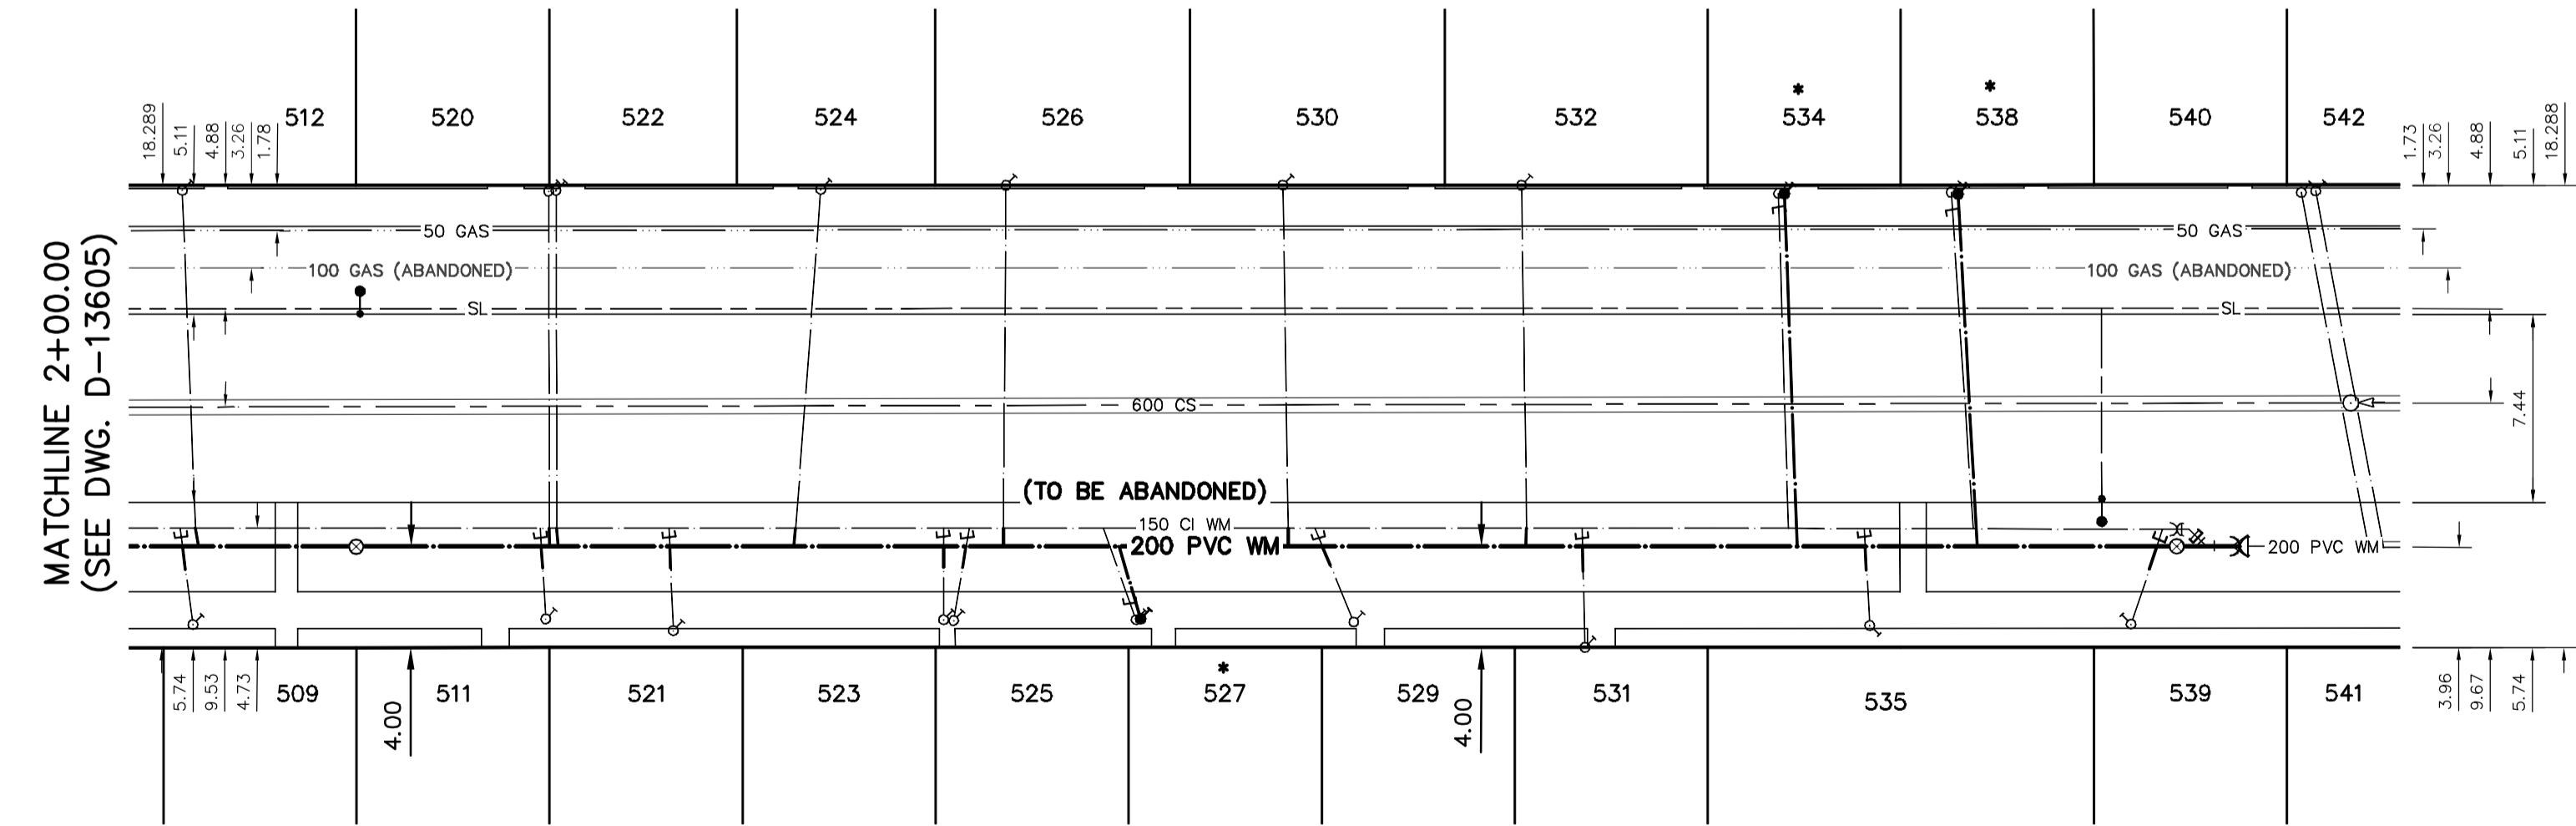

WATER SERVICE INFORMATION					
ADDRESS	SIZE (mm) MATERIAL (STREET)	SIZE (mm) MATERIAL (PROP.)	SHORT & LONG MEASUREMENT	CORP. LOCATION	REMARKS
509 VICTOR ST	20	20	1.06 SSL HSE	0.1 S OF S/C	RECONNECT SERVICE
RESIDENTIAL	CU	CU	102.51>NNL ELLICE		
511 VICTOR ST	20	12	1.03>NNL HSE	0.2 S OF S/C	RECONNECT SERVICE
RESIDENTIAL	CU	LEAD	116.49>NNL ELLICE		
512 VICTOR ST	12	20	1.22>NNL HSE	0.1 N OF S/C	RECONNECT SERVICE
RESIDENTIAL	CU	CU	102.10>NNL ELLICE		
520 VICTOR ST	20	20	1.42>NNL HSE	OPP S/C	RECONNECT SERVICE
RESIDENTIAL	CU	CU	116.62>NNL ELLICE		
521 VICTOR ST	20	20	2.40>NNL HSE	0.2 S OF S/C	RECONNECT SERVICE
RESIDENTIAL	CU	CU	121.54>NNL ELLICE		
522 VICTOR ST	20	20	0.15>NNL HSE	OPP S/C	RECONNECT SERVICE
RESIDENTIAL	CU	CU	116.91>NNL ELLICE		
523 VICTOR ST	20	20	1.02>NNL HSE	OPP S/C	RECONNECT SERVICE
RESIDENTIAL	CU	CU	132.25>NNL ELLICE		
524 VICTOR ST	20	12	2.55>NNL HSE	1.0 S OF S/C	RECONNECT SERVICE
RESIDENTIAL	CU	LEAD	127.40>NNL ELLICE		
525 VICTOR ST	20	12	0.17>NNL HSE	0.6 N OF S/C	RECONNECT SERVICE
RESIDENTIAL	CU	LEAD	132.64>NNL ELLICE		
526 VICTOR ST	12	12	1.75>NNL HSE	0.1 S OF S/C	RECONNECT SERVICE
RESIDENTIAL	CU	LEAD	134.73>NNL ELLICE		
527 VICTOR ST	12	20	0.56>NNL HSE	1.3 S OF S/C	RENEW TO R
RESIDENTIAL	LEAD	CU	139.87>NNL ELLICE		
529 VICTOR ST	20	20	0.43>NNL HSE	1.5 S OF S/C	RECONNECT SERVICE
RESIDENTIAL	CU	CU	148.49>NNL ELLICE		
530 VICTOR ST	12	12	2.94>NNL HSE	0.2 N OF S/C	RECONNECT SERVICE
RESIDENTIAL	CU	LEAD	145.70>NNL ELLICE		
531 VICTOR ST	20	20	2.02>NNL HSE	0.1 S OF S/C	RECONNECT SERVICE
RESIDENTIAL	CU	CU	157.65>NNL ELLICE		
532 VICTOR ST	12	12	2.51>NNL HSE	0.2 N OF S/C	RECONNECT SERVICE
RESIDENTIAL	CU	LEAD	155.15>NNL ELLICE		
534 VICTOR ST	12	12	2.44>NNL HSE	0.4 N OF S/C	RENEW TO R
RESIDENTIAL	LEAD	LEAD	165.33>NNL ELLICE		
535 VICTOR ST	25	25	6.06>NNL HSE	0.2 S OF S/C	RECONNECT SERVICE
RESIDENTIAL	CU	CU	168.93>NNL ELLICE		
538 VICTOR ST	12	12	0.34>NNL HSE	0.9 N OF S/C	RENEW TO R
RESIDENTIAL	LEAD	LEAD	172.17>NNL ELLICE		
539 VICTOR ST	20	20	3.0>NNL HSE	1.2 N OF S/C	RECONNECT SERVICE
RESIDENTIAL	CU	CU	179.28>NNL ELLICE		
540 VICTOR ST	20	12	1.17>NNL HSE	2.7 N OF S/C	RECONNECT SERVICE
RESIDENTIAL	CU	LEAD	186.04>NNL ELLICE		
542 VICTOR ST	20	12	0.93>NNL HSE	2.7 N OF S/C	RECONNECT SERVICE
RESIDENTIAL	CU	LEAD	186.60>NNL ELLICE		

\*SERVICES TO BE RENEWED TO R. ALL OTHERS TO BE RECONNECTED

VALVES TO BE COUNTER-CLOCKWISE TO CLOSE (RED OPERATING NUT)

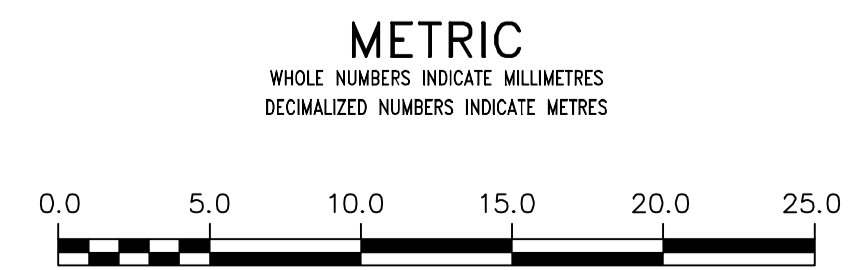

**WARNING**  
IF POWER EQUIPMENT OR EXPLOSIVES ARE TO BE USED FOR EXCAVATION ON THIS PROJECT THE CONTRACTOR MUST:  
1) NOTIFY THE GAS COMPANY OF THE PROPOSED LOCATION OF EXCAVATION.  
2) TAKE PRECAUTION TO AVOID DAMAGE TO GAS COMPANY INSTALLATIONS.  
SEE PROVINCIAL REGULATION 21072 FOR DETAILS

**LOCATION APPROVED UNDERGROUND STRUCTURES**  
SUPLY. U/G STRUCTURES COMMITTEE DATE  
NOTE:  
LOCATION OF UNDERGROUND STRUCTURES AS SHOWN ARE BASED ON THE BEST INFORMATION AVAILABLE BUT NO GUARANTEE IS GIVEN THAT ALL EXISTING UTILITIES ARE SHOWN OR THAT THE GIVEN LOCATIONS ARE EXACT. CONFIRMATION OF EXISTENCE AND EXACT LOCATION OF ALL UTILITIES MUST BE OBTAINED FROM THE INDIVIDUAL UTILITIES BEFORE PROCEEDING WITH CONSTRUCTION.

B.M. ELEV.			
CONSTRUCTION COMPLETION DATE: YYYY MM DD			
DESIGNED BY	MJK		
CHECKED BY	SC		
DRAWN BY	SM		
APPROVED BY	KZ		
SCALE:			
HORIZONTAL	1:250		
VERTICAL	1:50		
RELEASED FOR CONSTRUCTION			
DATE	2014 05 07		
NO.	REVISIONS	DATE	BY

ENGINEER'S SEAL	
ORIGINAL SIGNED BY S.R.J. COURNOYER 14-05-08	
CONSULTANT DRAWING NUMBER	

THE CITY OF WINNIPEG  
WATER AND WASTE DEPARTMENT  
ENGINEERING DIVISION  
2014 WATER RENEWALS  
VICTOR STREET  
100 N OF ELLICE AVENUE TO  
190 N OF ELLICE AVENUE

Winnipeg logo

THE CITY OF WINNIPEG  
WATER AND WASTE DEPARTMENT  
ENGINEERING DIVISION

2014 WATER RENEWALS

VICTOR STREET  
100 N OF ELLICE AVENUE TO  
190 N OF ELLICE AVENUE

SHEET 8 OF 10  
CITY DRAWING NUMBER  
D-13606