


PEDESTRIAN ACCESS DURING PART A STAGE 1A  
SIDEWALK CONSTRUCTION  
N.T.S.

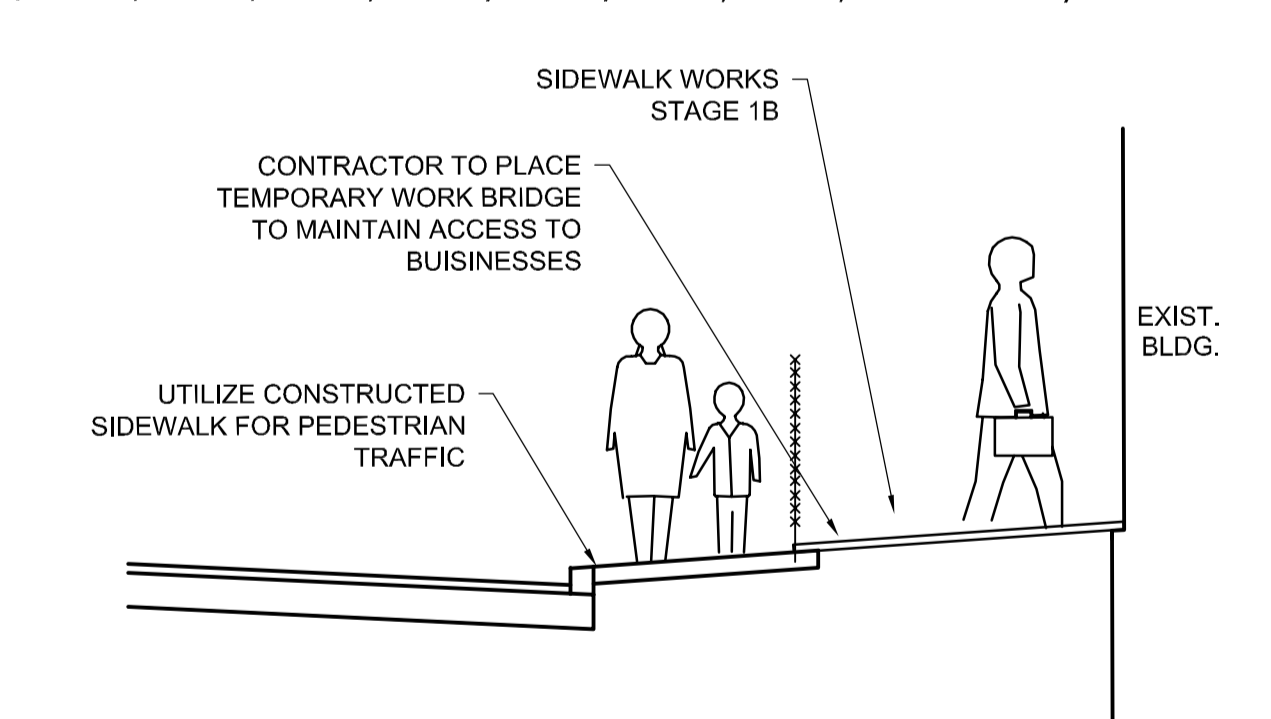

PEDESTRIAN ACCESS DURING PART A STAGE 1B  
SIDEWALK CONSTRUCTION  
N.T.S.

- PART A STAGE 1 - CONSTRUCTION (INCLUDES SIDEWALK)
- PART A STAGE 2 - CONSTRUCTION
- PART A STAGE 1 - TRAFFIC LANES
- PART A STAGE 2 - TRAFFIC LANES

CONTRACTOR TO MAINTAIN THREE LANES OF TRAFFIC DURING PEAK HOURS OF 15:30 TO 17:30, AND TWO LANES DURING NON PEAK HOURS

- REFERENCE NOTES
- A. PAVEMENT DIMENSIONS ARE TO BACK OF CURB
  - B. BASELINE IS 12.0M SOUTH OF NORTH GUTTER
  - C. PROPERTY LINES OBTAINED FROM THE CITY OF WINNIPEG
  - D. REFER TO AECOM FIELD BOOK NO. 4821, 4822

**METRIC**  
WHOLE NUMBERS INDICATE MILLIMETRES  
DECIMALIZED NUMBERS INDICATE METRES

EXISTING	LEGEND - PLAN	PROPOSED	EXISTING	LEGEND - PLAN	PROPOSED	EXISTING	LEGEND - PROFILE	PROPOSED
	WATERMAIN			HYDRO			C PROFILE	
	HYDRANT			M.T.S.			NORTH/WEST GUTTER	
	VALVE			CONCRETE			MEDIAN GUTTER	
	LAND DRAINAGE SEWER			ASPHALT			N/W PROPERTY LINE	
	WASTEWATER SEWER			PROPERTY LINE			S/E PROPERTY LINE	
	MANHOLE			ELEVATION			TREE	
	CATCH BASIN			SIDEWALK RAMP			CONCRETE SIDEWALK	
	CURB INLET			FENCE				
	JUNCTIONS							
	CULVERT							
	GAS							

LOCATION APPROVED  
UNDERGROUND STRUCTURES

SUPV. U/G STRUCTURES COMMITTEE DATE

NOTE:  
LOCATION OF UNDERGROUND STRUCTURES AS SHOWN ARE BASED ON THE BEST INFORMATION AVAILABLE, BUT NO GUARANTEE IS GIVEN THAT ALL EXISTING UTILITIES ARE SHOWN OR THAT THE GIVEN LOCATIONS ARE EXACT. CONFIRMATION OF EXISTENCE AND EXACT LOCATION OF ALL SERVICES MUST BE OBTAINED FROM THE INDIVIDUAL UTILITIES BEFORE PROCEEDING WITH CONSTRUCTION.

B.M. 89R581	S.W. corner Portage Ave. & Sprague St., Tibl. on pipe.
ELEV. 232.540	4.8m E. of W.L. Sprague St. produced from the W. along the S.L. of Portage Ave.
0	ISSUED FOR TENDER
NO.	REVISIONS
DATE	BY

**AECOM**

DESIGNED BY: BC  
CHECKED BY: KWR

DRAWN BY: RT, PB  
APPROVED BY:

HOR. SCALE: 1:250  
VERTICAL: 1:10

RELEASED FOR CONSTRUCTION BY:

DATE: 2014/06/26

ENGINEER'S SEAL

PROVINCE OF MANITOBA  
ORIGINAL SIGNED BY  
**K.W. RAE**  
06/26/2014  
REGISTERED PROFESSIONAL ENGINEER

CONSULTANT DRAWING NO.  
CT-02

**THE CITY OF WINNIPEG**  
Winnipeg PUBLIC WORKS DEPARTMENT  
ENGINEERING DIVISION

PORTAGE AVENUE REHABILITATION:  
PART A- EASTBOUND FROM SHERBURN ST. TO MARYLAND ST.  
PART B- WESTBOUND FROM EMPRESS ST. TO MINTO ST.

CITY DRAWING NUMBER  
P-3359-02  
SHEET 2 OF 21

CONSTRUCTION STAGING PLAN (PART A)