

**Base course timber :**

- Base course timbers shall be pinned with a minimum of two (2) 19mm dia. by 900mm rebar at maximum 1200mm o.c.
- All rows of timber above base course shall be securely spiked with a minimum of two (2 x12mm dia. by 250mm spikes at maximum 1200mm o.c.
- Preservative must be applied to all end cuts.

**Cap:**

- shall be pre-drilled and screwed down using screws treated for ACQ use and sized to suit. Screws to extend into timber base at min. 50mm and to be countersunk into cap. Two parallel screws every 600mm O.C. along length and at ends. Only use butt joints for straight sections of pedra. Min. length of timbers to be 1200mm. Install longest lengths possible.

Drawing Title:


# Double Timber Edging with Cap

Drawing No:

# SCD-651A

25 x 140mm (1"-5/4" x 6") Pedra or Composite Cap. (actual size of composite board must be equal or wider than board below) Joints to be lapped with Timber below. Grain of Wood Curved Down as Shown.

140 x 140mm (6" x 6") Pressure Treated Timber. **Joints to be butt joints. Joints in straight runs are to be lapped over timber below by a minimum of 600mm.**

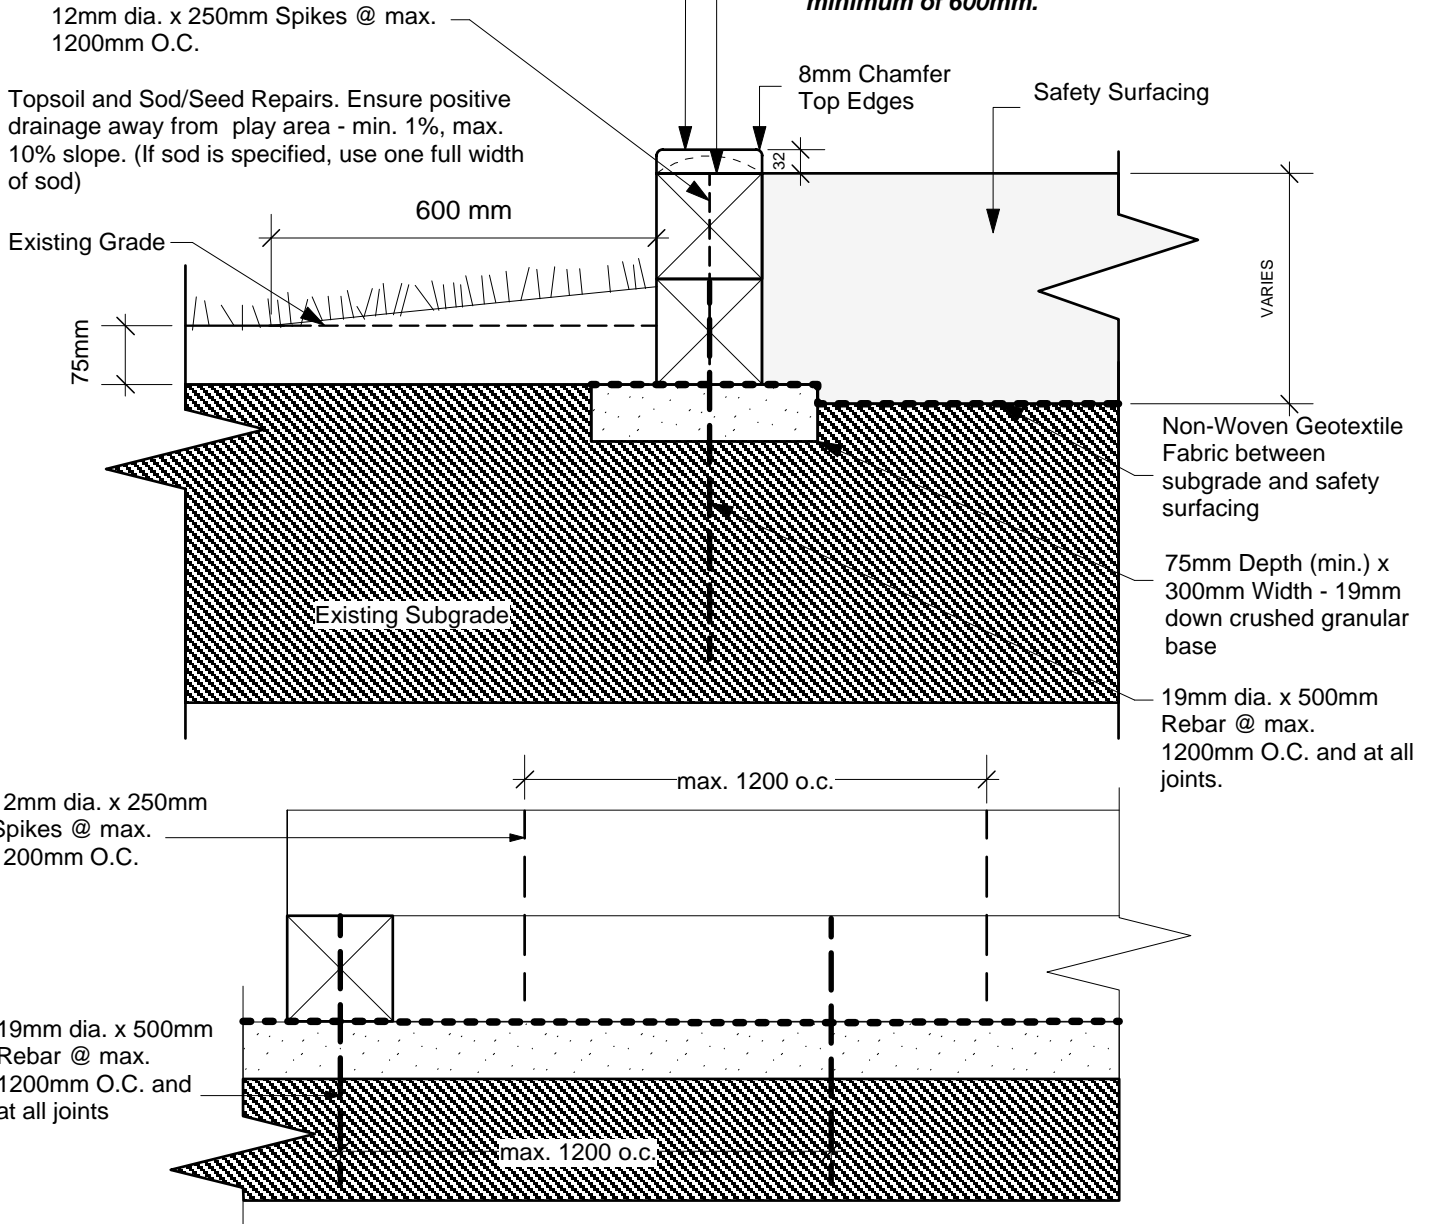

DIMENSIONS SHOWN ARE IN MILLIMETRES UNLESS OTHERWISE SPECIFIED

REVISION: 1  
 DATE: January 12, 2012  
 SCALE: NTS  
 DRAWN BY: SP

The City of Winnipeg  
 Planning, Property and Development Department  
 Planning and Land Use Division  
 Unit 15 - 30 Fort Street, Winnipeg, MB, R3C 4X5

