

**General Notes**


1. Sub-Grade, Sub Base & Base Coarse Construction as per CW 3110
2. Topsoil & Seed as per CW3520 and CW 3540
3. Topsoil & Sod as per CW 3510 and CW 3540

Drawing Title:

**PAINTED WOODEN SANDBOX  
ON GRANULAR PAD**

Drawing No:

**SCD-660**

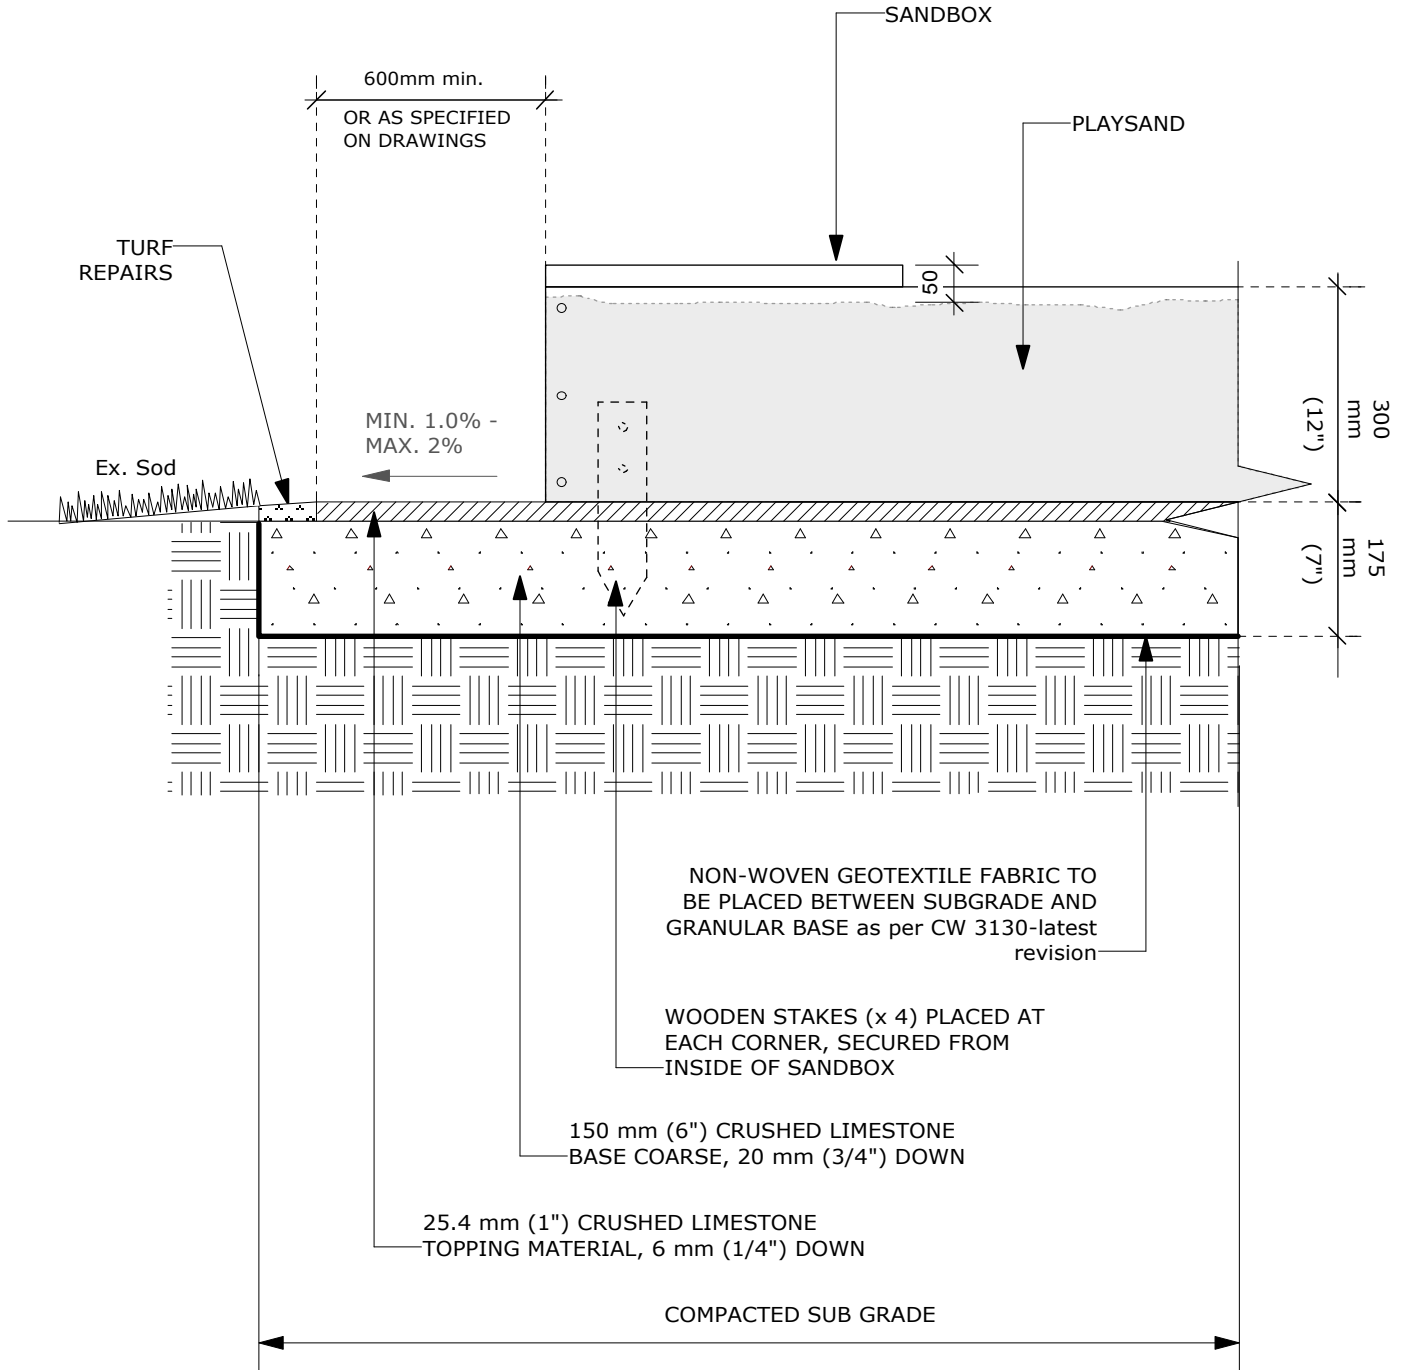

DIMENSIONS SHOWN ARE IN MILLIMETRES UNLESS OTHERWISE SPECIFIED

REVISION:

DATE: Dec, 2012  
SCALE: NTS  
DRAWN BY: IL

The City of Winnipeg  
Planning, Property and Development Department  
Planning and Land Use Division  
Unit 15 - 30 Fort Street, Winnipeg, MB, R3C 4X5

