



LOCATION PLAN
SCALE: 1:10,000

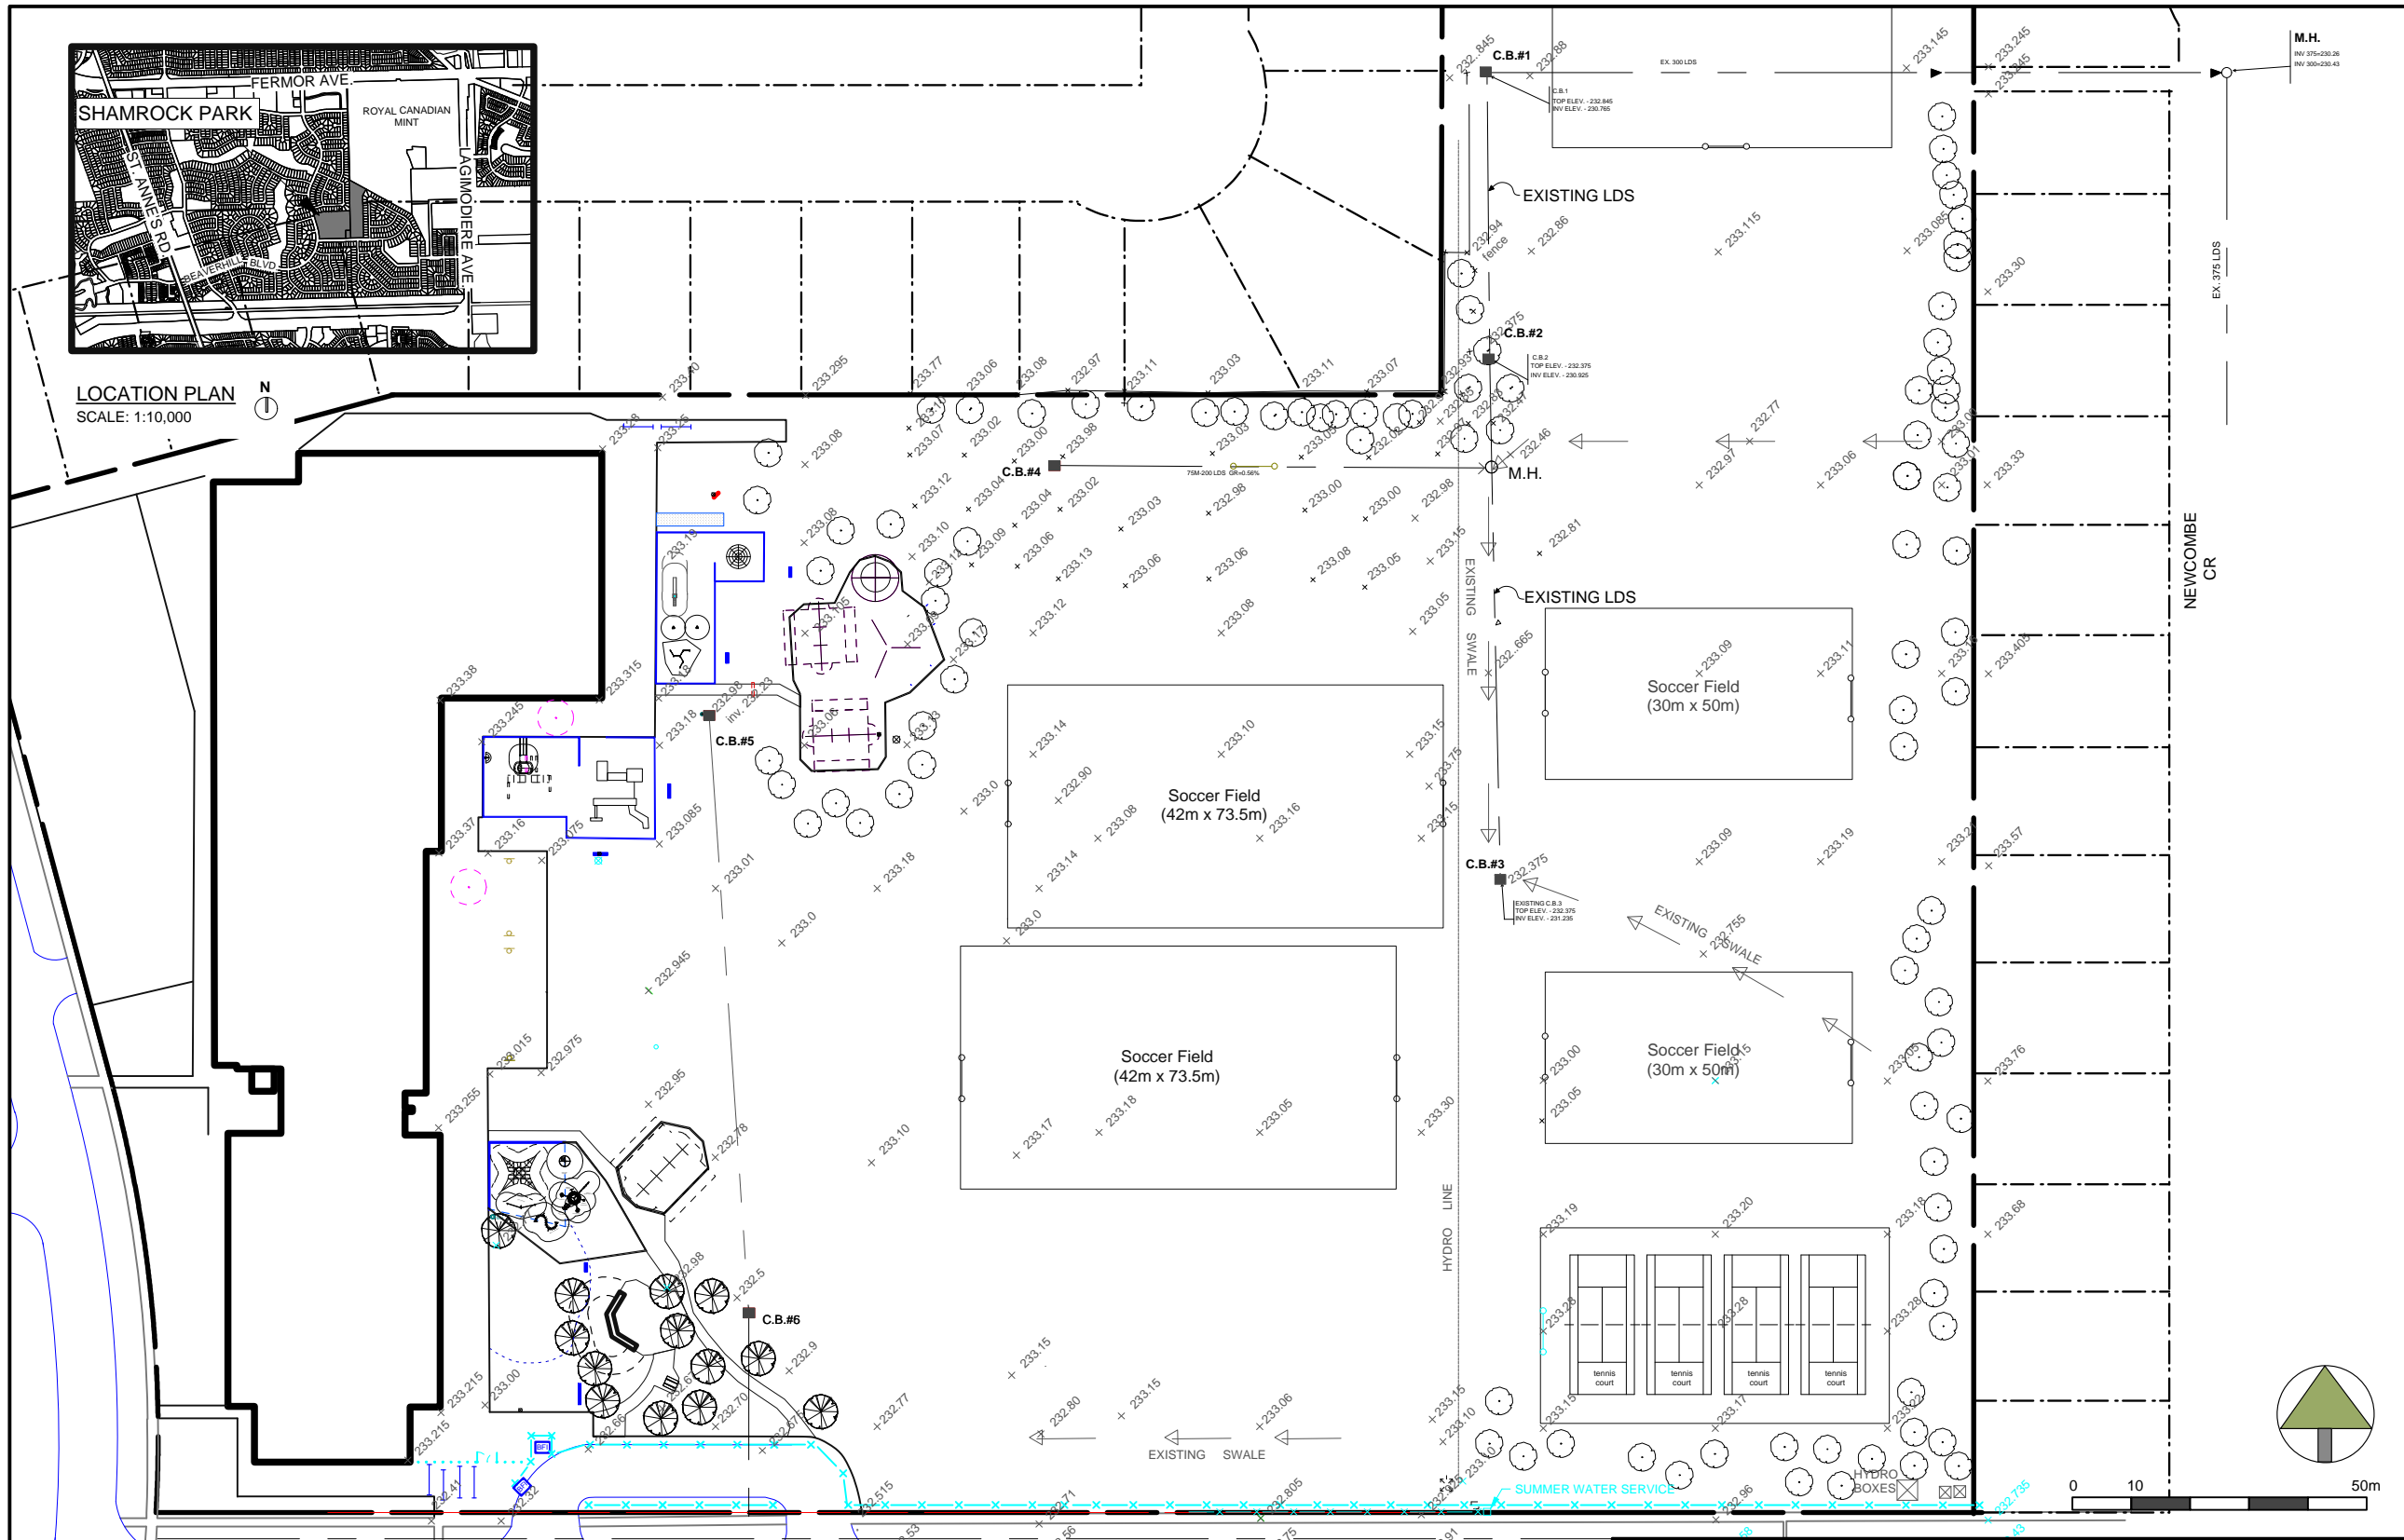

LOCATION OF UNDERGROUND STRUCTURES AS SHOWN ARE BASED ON THE BEST INFORMATION AVAILABLE BUT NO GUARANTEE IS GIVEN THAT ALL EXISTING UTILITIES ARE SHOWN OR THAT THE GIVEN LOCATIONS ARE EXACT. CONFIRMATION OF EXISTENCE AND EXACT LOCATION OF ALL SERVICES MUST BE OBTAINED FROM THE INDIVIDUAL UTILITIES BEFORE PROCEEDING WITH CONSTRUCTION.

 THE CITY OF WINNIPEG
Planning, Property and Development Dept.
Planning and Land Use Division
15-30 Fort Street, Winnipeg, MB, (R3C 4X5)

DESIGNED BY	CH	CHECKED BY	APPROVED BY
DRAWN BY	CH	RELEASED FOR CONSTRUCTION	
HORIZ. SCALE	1 : 1200		
VERT. SCALE			
DATE	June/14	MANAGER, PLANNING AND LAND USE DIVISION	DATE

DRAWING TITLE
SHAMROCK PARK
Pathway and Picnic Shelter - Existing Conditions

CAD DRAWING NO.
DRAWING NO.
S.1-A