





File Name: 0111VTSP.DWG

Date: NOV. 1983

Description:

Project No.: XX XXX

Address: 111 VICTORIA

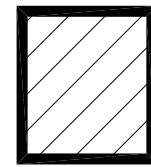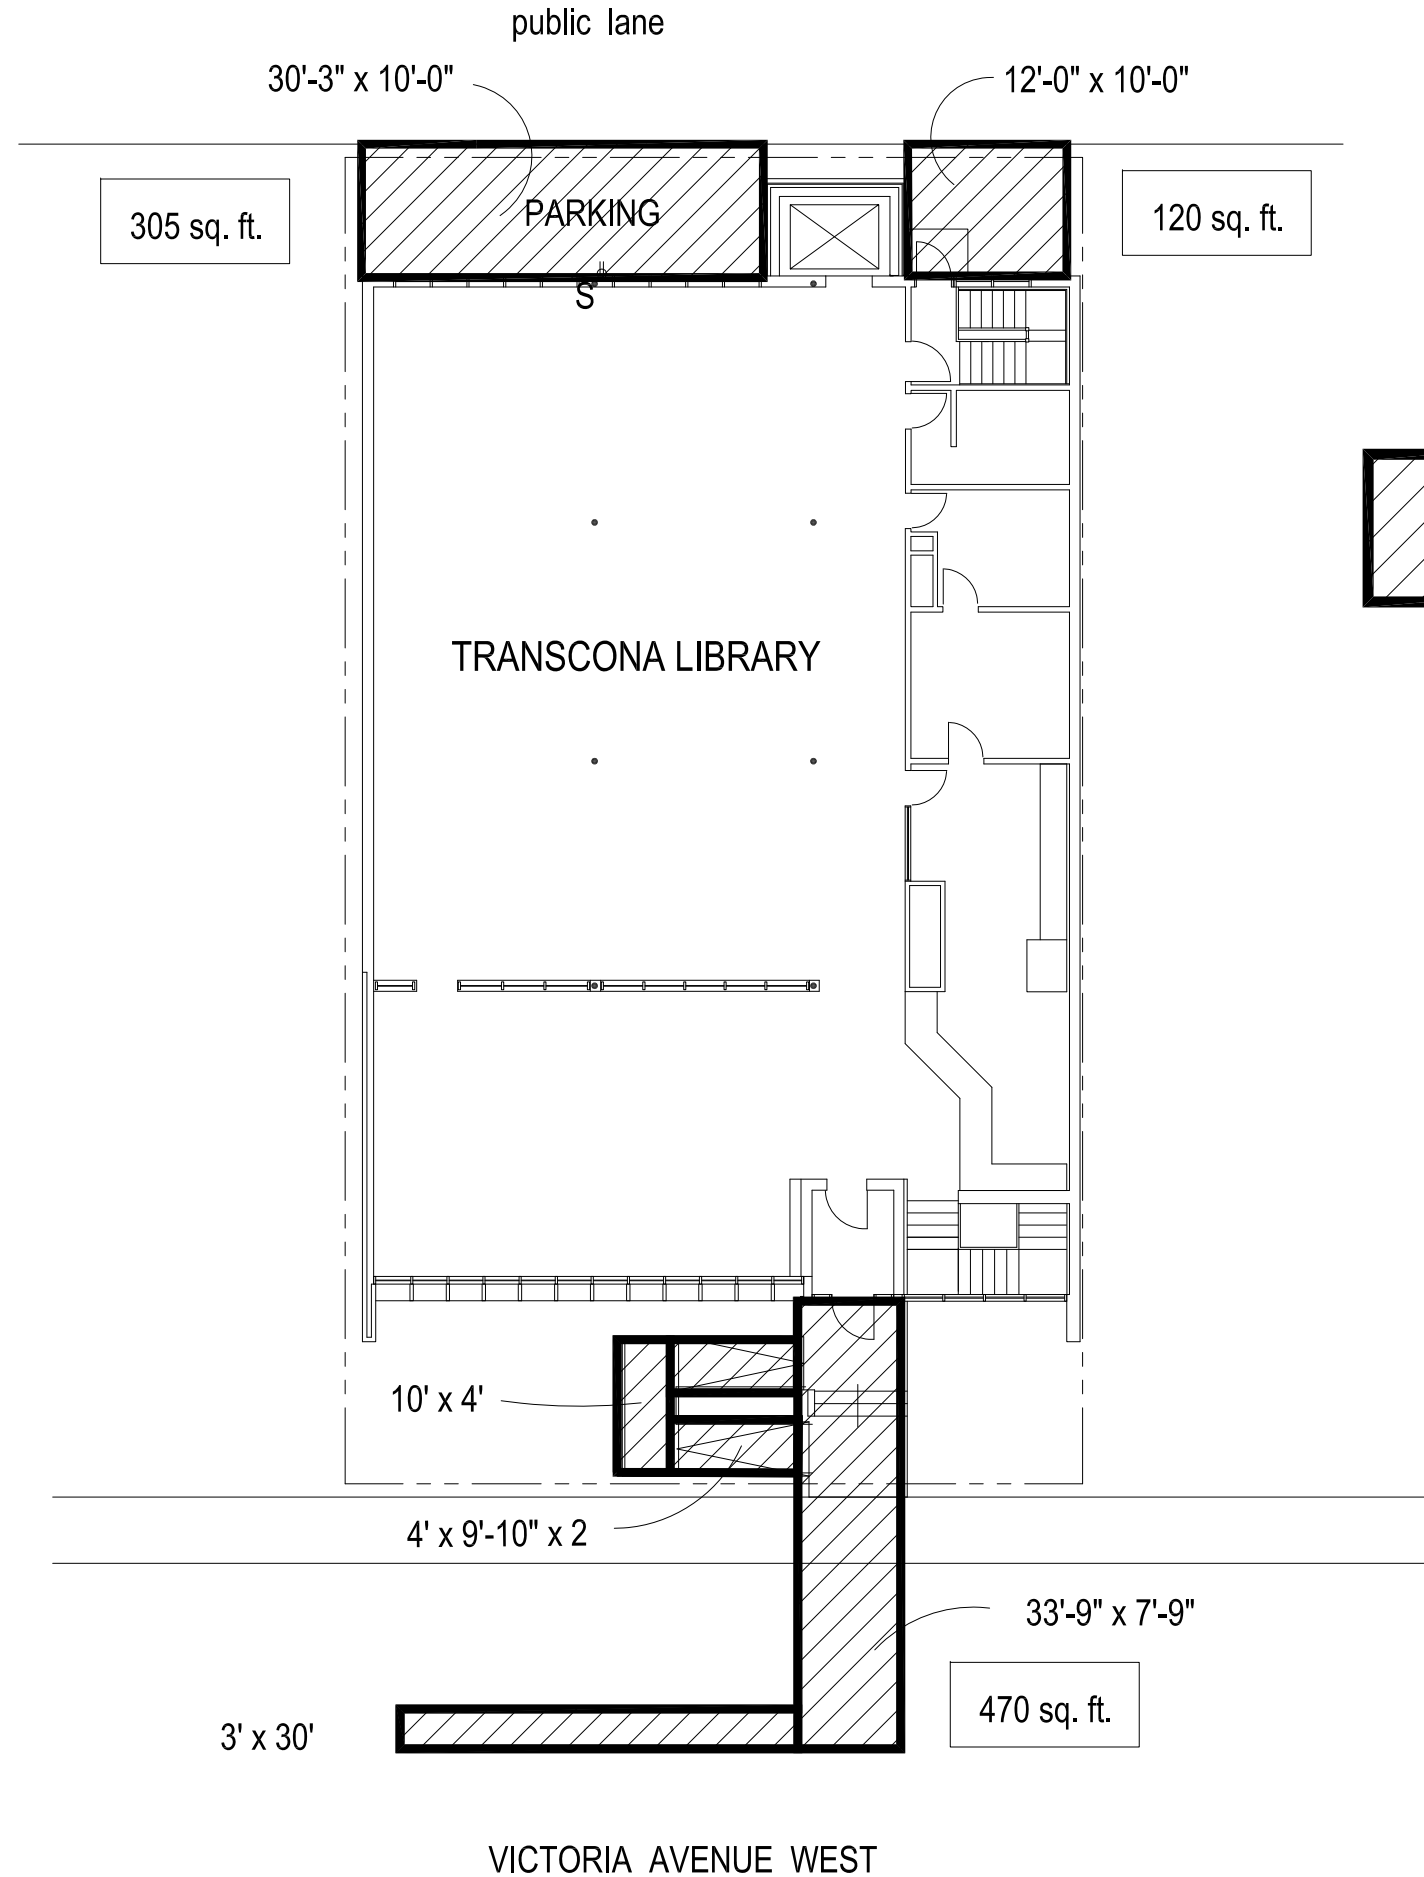

TOTAL SNOW REMOVAL AREA  
 ( 120 + 305 + 470 S.F. )  
 895 SQ. FT.

NO.	REVISION/DESCRIPTION	BY	DATE
SEALS			

<b>DRAWN BY:</b> TC	<b>CHECKED BY:</b>	<b>APPROVED:</b>
<b>DATE:</b> 2011.09.26	<b>USER APPROVAL:</b>	

 THE CITY OF WINNIPEG  
 PLANNING, PROPERTY AND  
 DEVELOPMENT DEPARTMENT  
 3-65 GARRY STREET  
 R3C 4K4

**PROJECT:**  
 TRANSCONA LIBRARY  
 111 VICTORIA AVE West

**SHEET TITLE:**  
 SNOW REMOVAL 0111vtsp

<b>SCALE:</b>	<b>PROJECT No.:</b> 817-2011	<b>SHEET No.:</b> P - 1
---------------	---------------------------------	----------------------------