
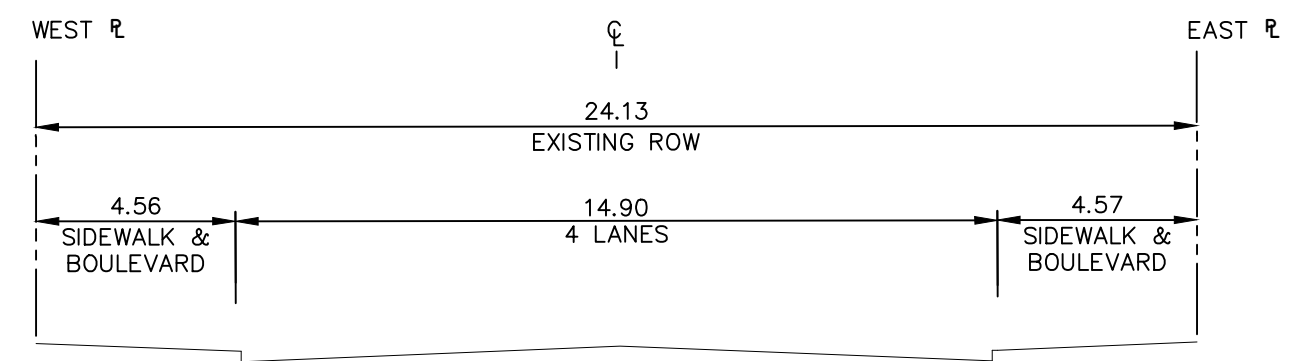
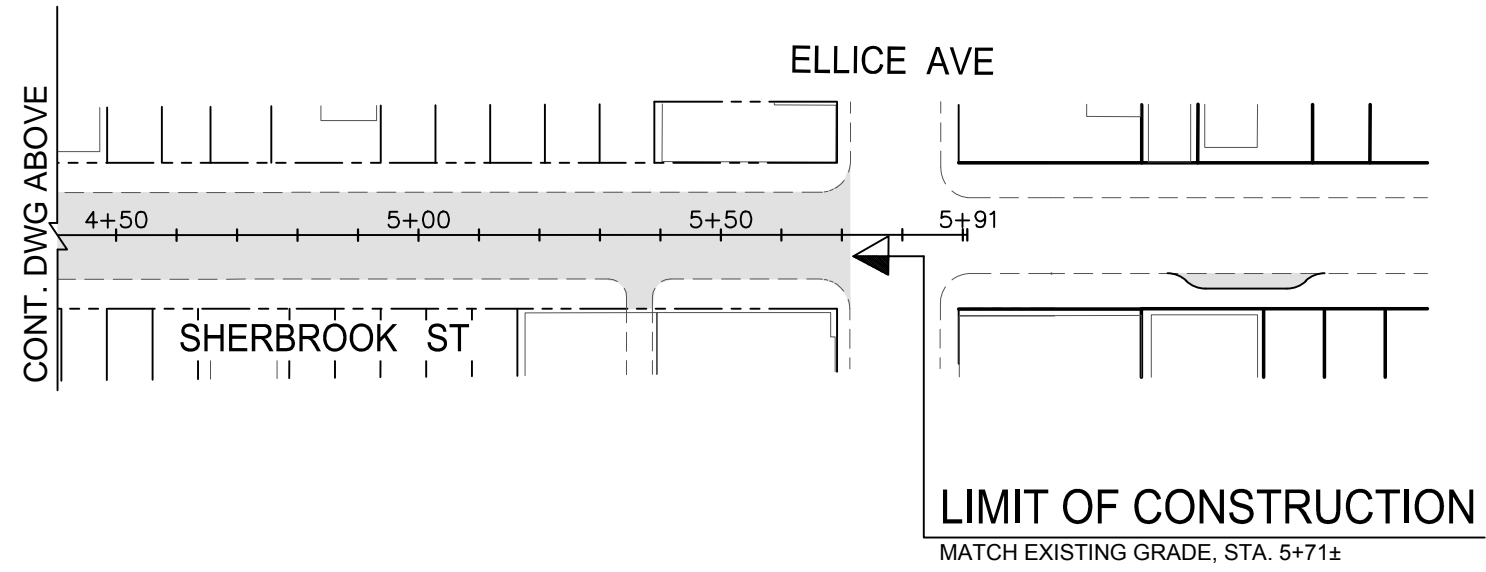
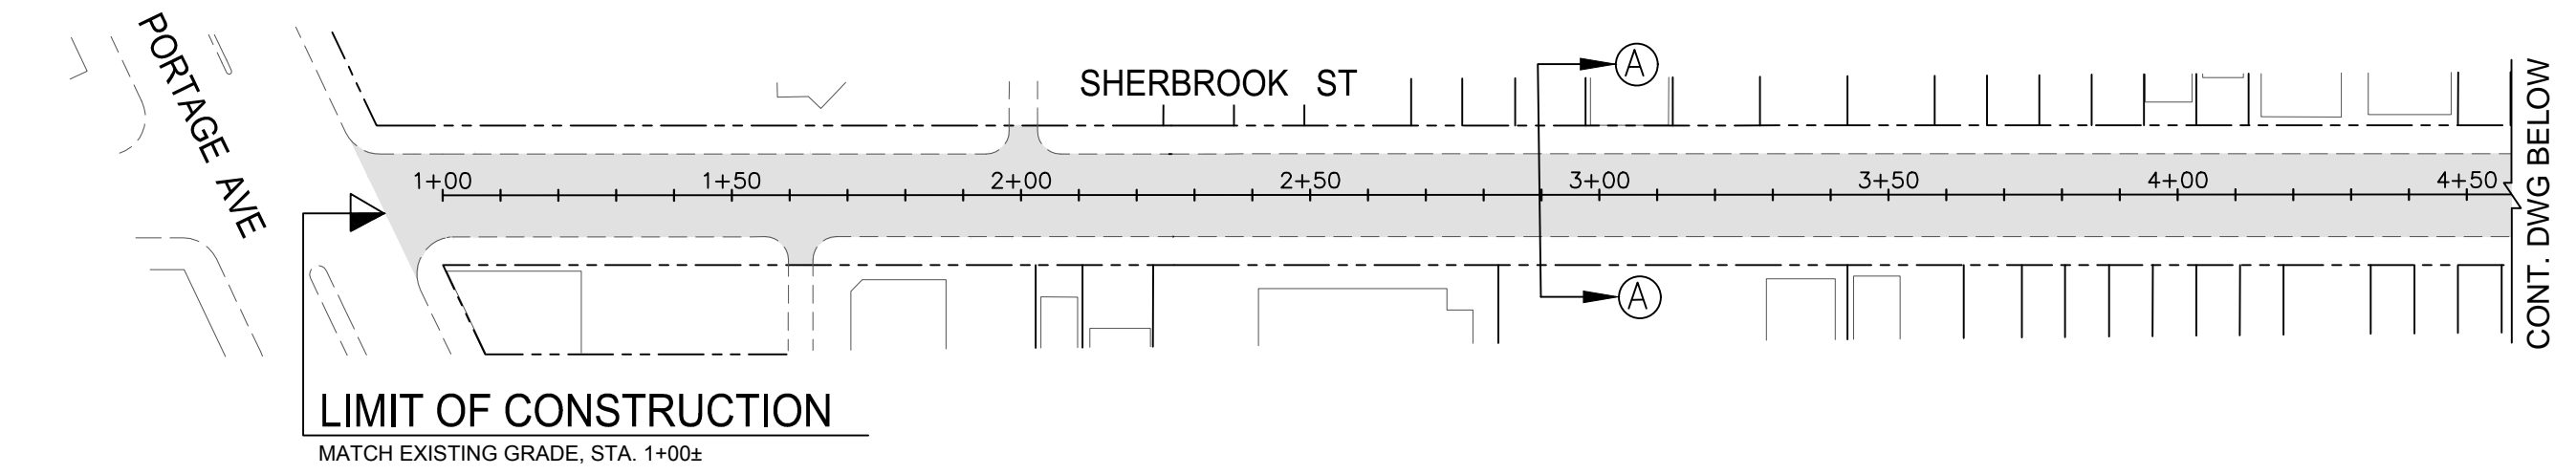


May 27, 2014 - 10:36am
 P:\5514001-5514099\5514011 - City of Winnipeg 2014 Regional Street Renewal Program\MM Drawings\SK Dwg Mill and Fill\5514011 SK-01-02-03 mill & fill_bid doc.dwg - tab: SHER2

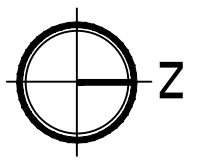

SECTION A-A
SCALE: NTS


- NOTE:**
1. THE REGIONAL MILL & FILL GUIDELINES ARE BEING REVISED TO INCLUDE THE ADDITION OF TACTILE PANELS AT SIDEWALK RAMPS AT ALL INTERSECTING REGIONAL OR COLLECTOR STREETS.
 2. FOR CONSTRUCTION OF LAY-BY NORTH OF ELLICE SEE DWG. 5514011-C-03

- SCOPE OF WORK:**
- MILL EXISTING ASPHALT
 - MISCELLANEOUS CURB RENEWALS
 - MISCELLANEOUS SLAB RENEWALS
 - MISCELLANEOUS SIDEWALK RENEWALS
 - PLACE ASPHALT OVERLAY

METRIC

WHOLE NUMBERS INDICATE MILLIMETRES
DECIMALIZED NUMBERS INDICATE METRES

NOTE:
These design documents are prepared solely for the use by the party with whom the design professional has entered into a contract and there are no representations of any kind made by the design professional to any party with whom the design professional has not entered into a contract.

	CITY OF WINNIPEG 2014 REGIONAL STREET RENEWAL PROGRAM SHERBROOK STREET - MILL AND FILL PORTAGE AVENUE TO ELLICE AVENUE	
	MMM Group Limited Suite 111 - 93 Lombard Ave. Winnipeg, MB R3B 3B1 t. 204.943.3178 f. 204.943.4948 www.mmm.ca	SCALE: NTS DATE: 2014.02.25 DWG. No. 5514011-SK-02