




ZONE F

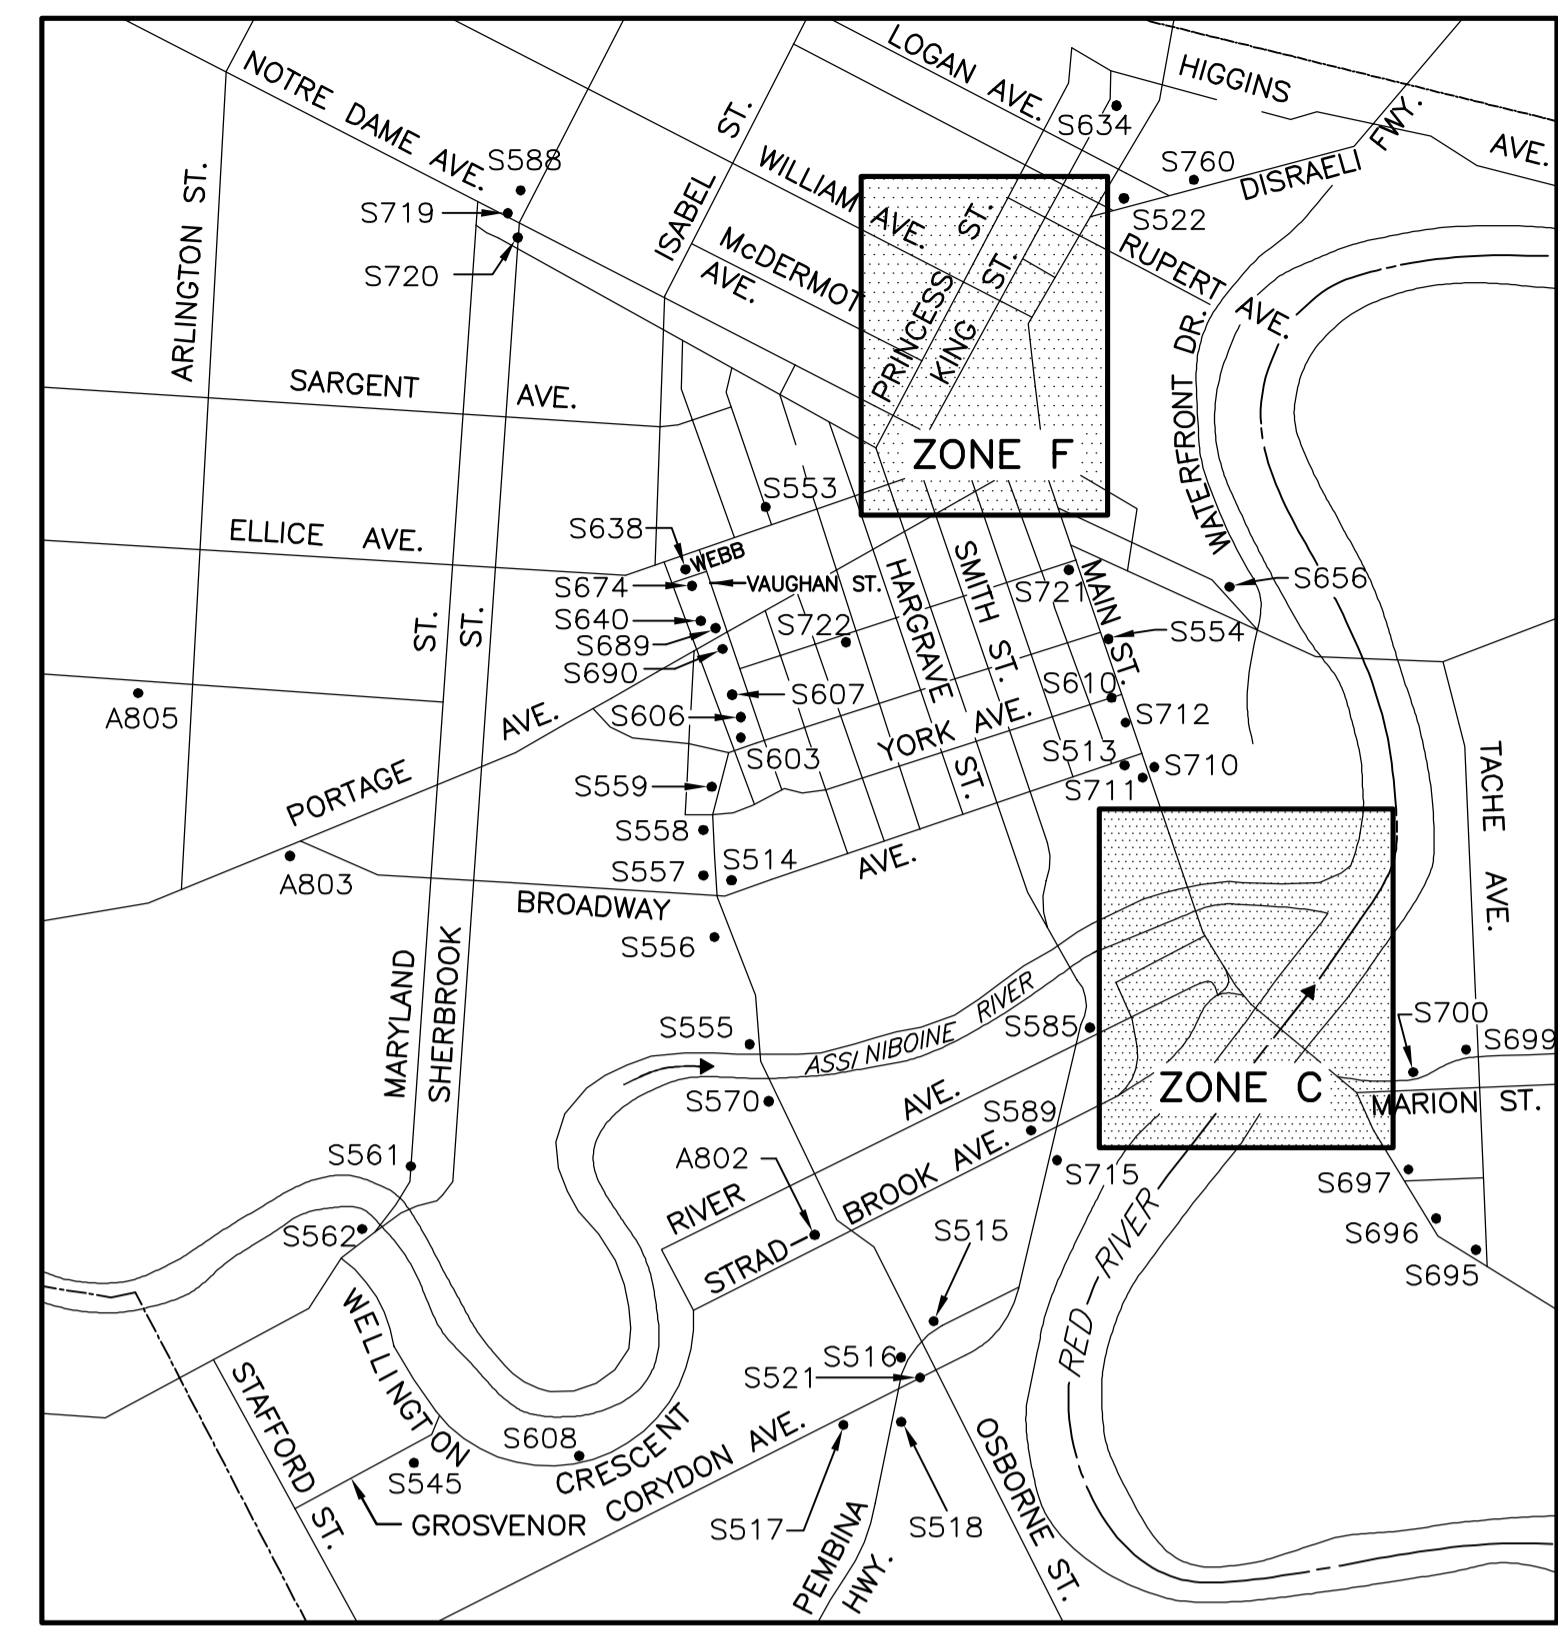


ZONE A

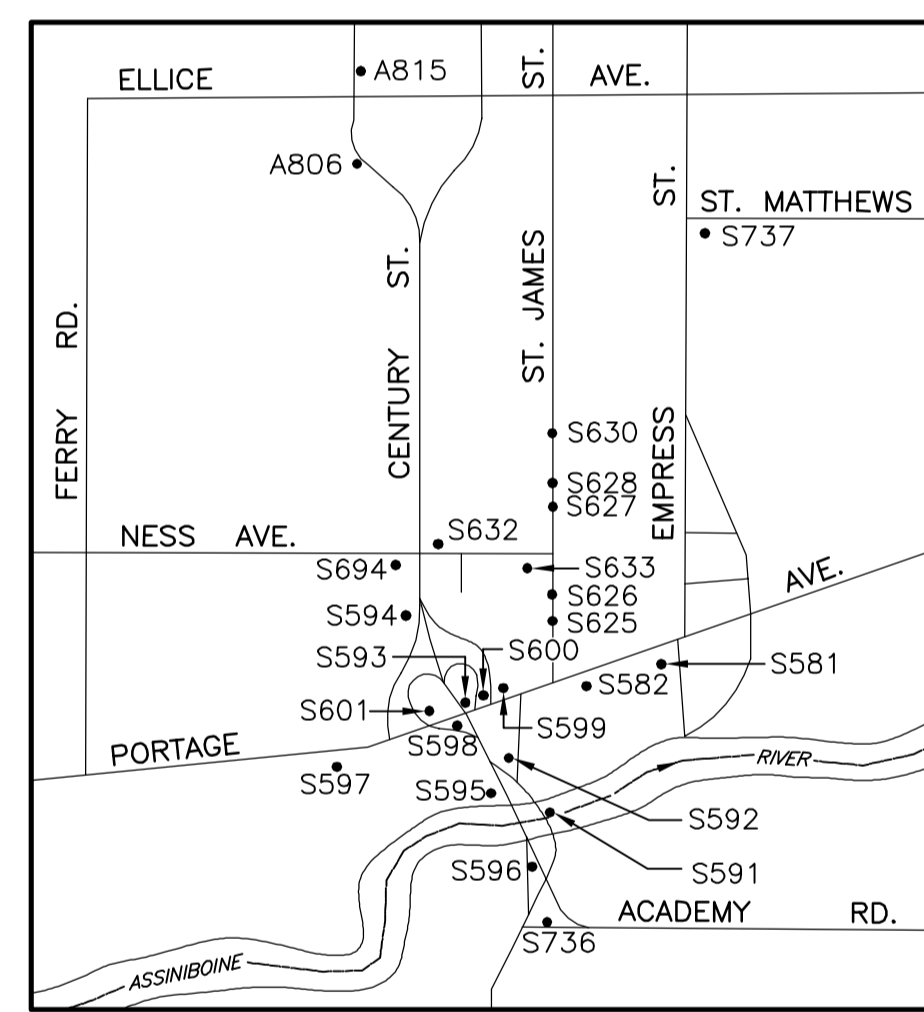


ZONE B

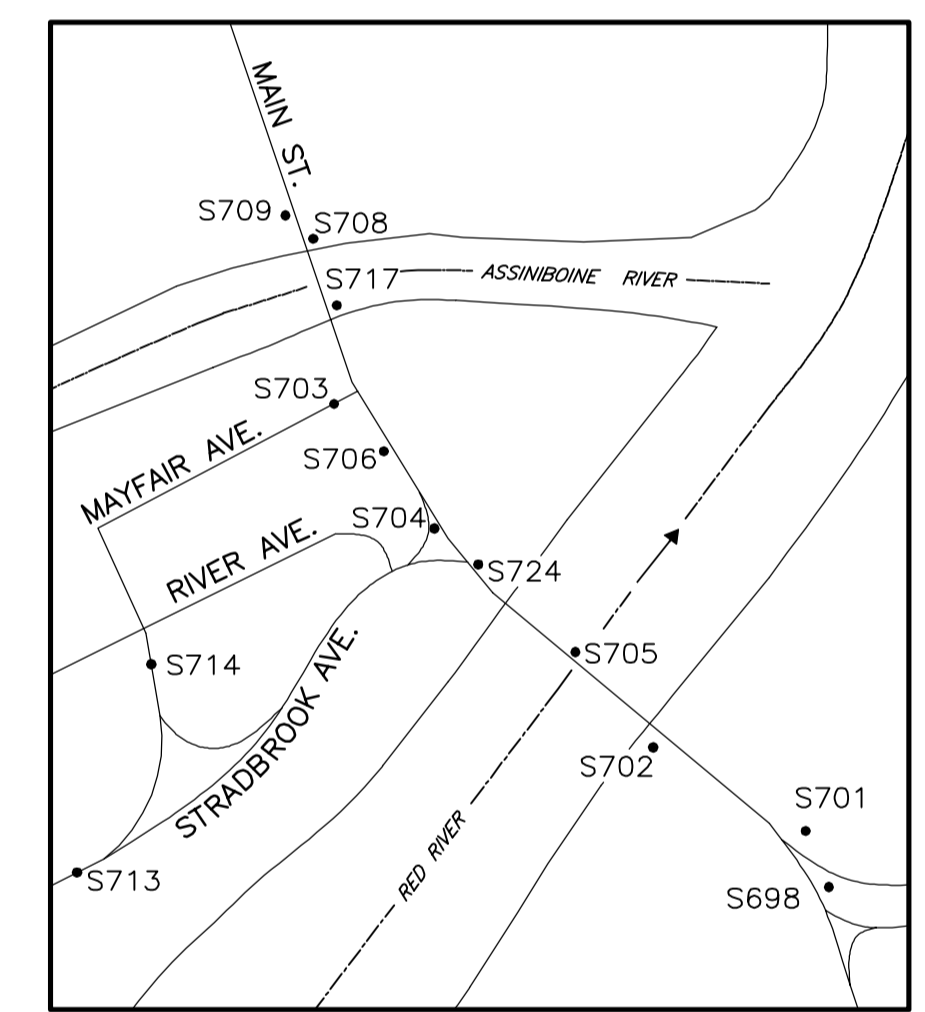

ZONE C

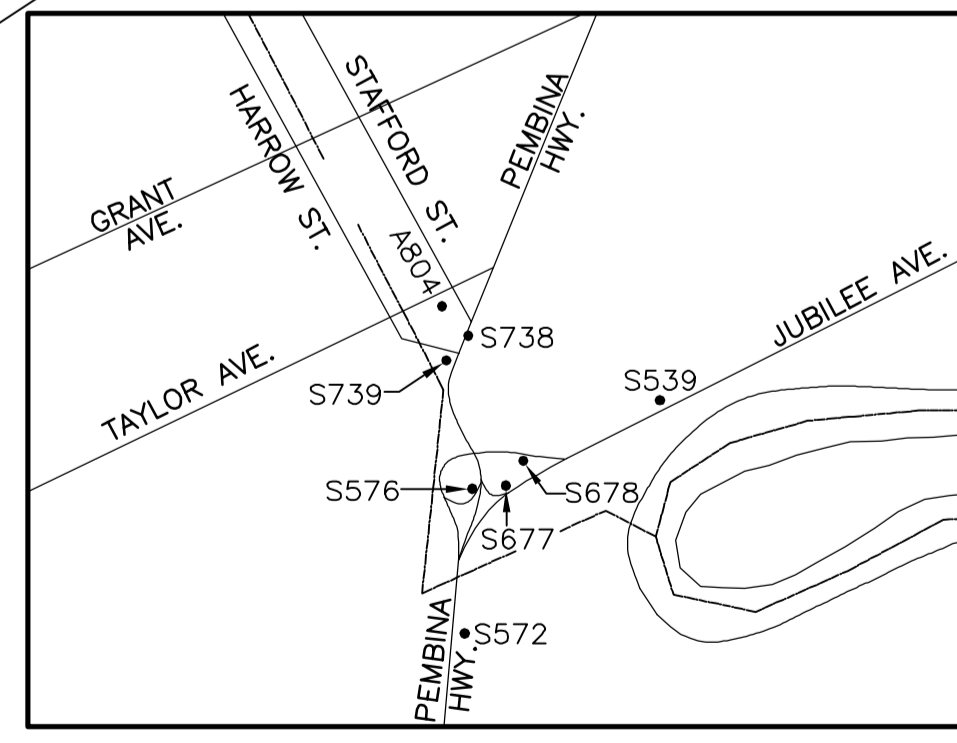

ZONE D

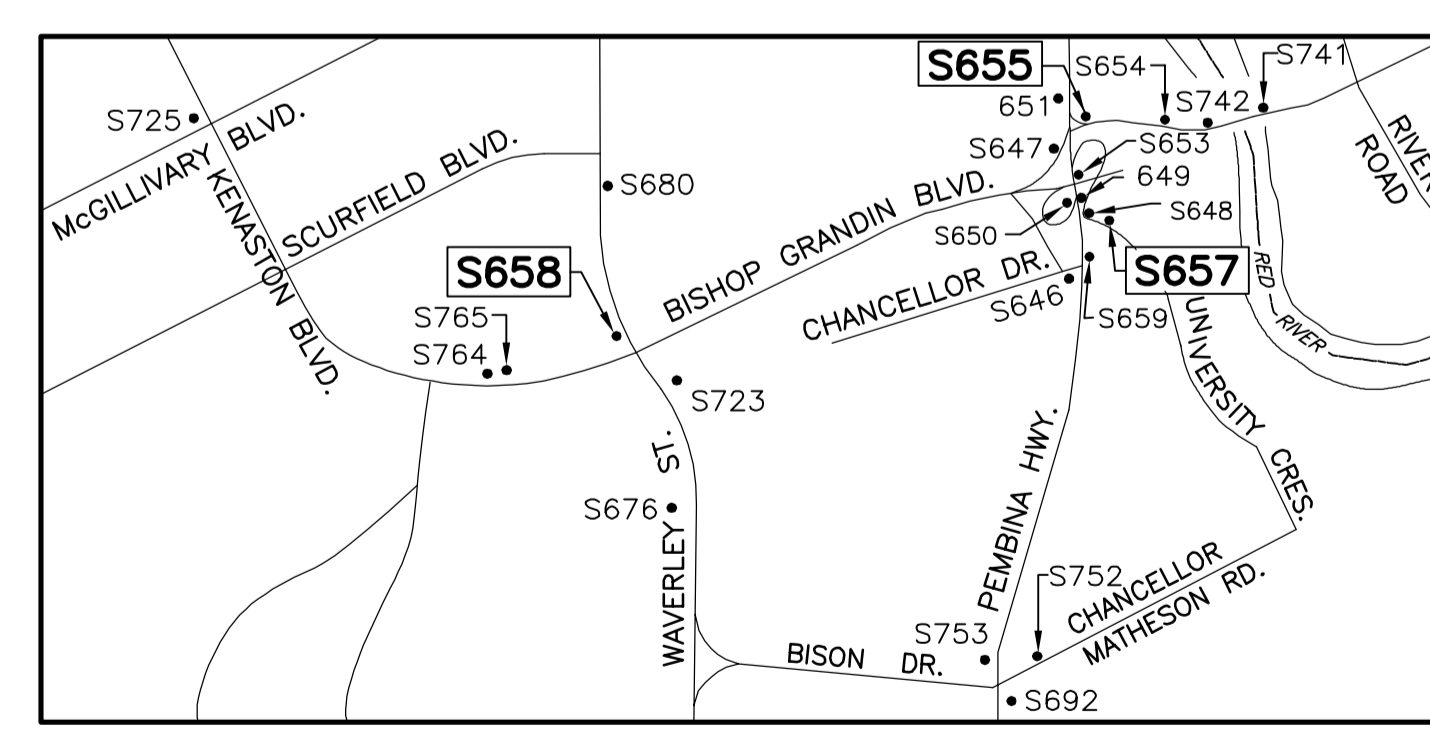


ZONE E

**LEGEND:**  
 PREFIX "S" - STEEL OHSS  
 PREFIX "A" - ALUMINUM OHSS  
 PREFIX "W" - WOOD POLE OHSS  
 PREFIX "TLS" - TRANSIT LANE STRUCTURE  
 [S655] - 2014 MAINTENANCE WORKS WORK SITES



B.M. ELEV.	DESIGNED BY	CDW
	DRAWN BY	KB
	CHECKED BY	SSR
	APPROVED BY	-
	HOR. SCALE	-
	VERTICAL	-
0 ISSUED FOR TENDER	06/18/14	CDW
NO. REVISIONS	DATE	BY

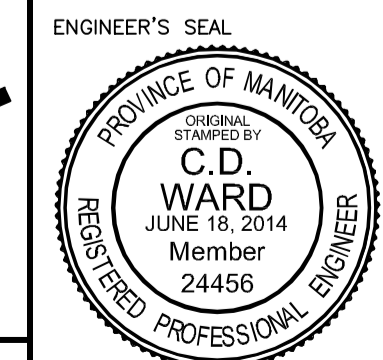

**THE CITY OF WINNIPEG**  
PUBLIC WORKS DEPARTMENT

STEEL OVERHEAD SIGN SUPPORT STRUCTURES - 2014 MAINTENANCE WORKS

CITY DRAWING NUMBER: OHSS-14-02  
SHEET 2 OF 7

CONSULTANT DRAWING NUMBER: OHSS-14-02

CONSULTANT PROJECT NUMBER: 14-9234

SITE LOCATIONS

METRIC

WHOLE NUMBERS INDICATE MILLIMETRES  
DECIMALIZED NUMBERS INDICATE METRES

G:\CAD\149234\11-Structural\01-Contract\OHSS-14-02.dwg