


EXISTING STRUCTURE DATA						EXISTING SIGN DATA		EXISTING ANCHOR BOLT DATA			GENERAL DESCRIPTION OF PROPOSED WORK	ADJACENT PROPERTY
ITEM	STRUCTURE NO	LOCATION	TYPE	L	H	NO.	TYPE	NO.	SIZE (MEAS)	BCD		
1	S655	BISHOP GRANDIN BLVD. WB, 1st STRUCTURE EAST OF PEMBINA HWY.	2.1	20953	6600/6300	3	PANEL	16	32	520	- REMOVE AND DELIVER EXISTING SIGN PANELS TO CITY OF WINNIPEG TRAFFIC SERVICES - REMOVE AND REFURBISH EXISTING TYPE 2.1 STRUCTURE INCLUDING REPLACEMENT OF S.S. SPLICE BOLTS AND FLANGE BOLTS WITH A325 - REFURBISH EXISTING CONCRETE FOUNDATIONS - REINSTALL REFURBISHED STRUCTURE C/W NEW SIGN PANELS (SUPPLIED BY OTHERS) AND SHIM PLATES	NORTH BLVD: GRASS SOUTH MEDIAN: GRASS
2	S657	UNIVERSITY CRES. WB, EAST OF PEMBINA HWY.	2.1	13700	6300/6500	2	PANEL	16	32	520	- REMOVE AND DELIVER EXISTING SIGN PANELS TO CITY OF WINNIPEG TRAFFIC SERVICES - REMOVE AND REFURBISH EXISTING TYPE 2.1 STRUCTURE INCLUDING REPLACEMENT OF S.S. SPLICE BOLTS AND FLANGE BOLTS WITH A325 - REFURBISH EXISTING CONCRETE FOUNDATIONS - REINSTALL REFURBISHED STRUCTURE C/W NEW SIGN PANELS (SUPPLIED BY OTHERS) AND SHIM PLATES	NORTH BLVD: CONCRETE SOUTH MEDIAN: GRASS
3	S658	WAVERLEY ST. SB, NORTH OF BISHOP GRANDIN BLVD.	2.1	21400	6300/6900	2	PANEL	16	32	520	- REMOVE AND STORE EXISTING SIGN PANELS - REMOVE AND REFURBISH EXISTING TYPE 2.1 STRUCTURE INCLUDING REPLACEMENT OF S.S. SPLICE BOLTS AND FLANGE BOLTS WITH A325 - MODIFY BASE PLATES AND SHAFTS IN THE SHOP - INSTALL POST-INSTALLED ANCHOR BOLTS AND REFURBISH EXISTING CONCRETE FOUNDATIONS - REINSTALL REFURBISHED STRUCTURE C/W EXISTING SIGN PANELS AND SHIM PLATES	EAST MEDIAN: CONCRETE WEST BLVD: GRASS

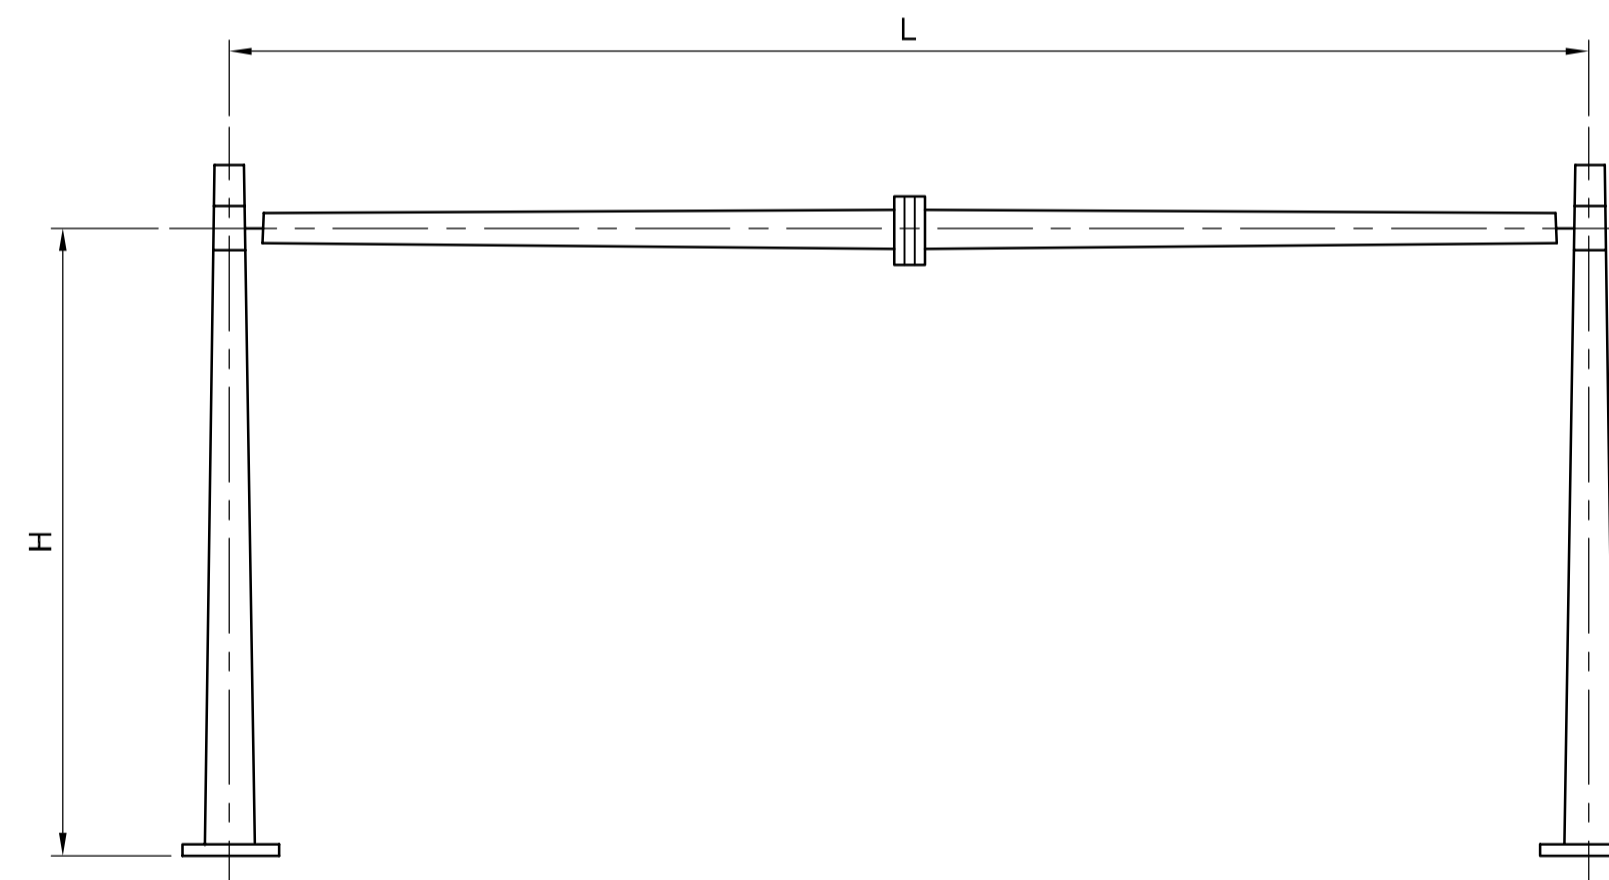

**SINGLE MONOTUBULAR - BRIDGE STRUCTURE
(TYPE 2.1)**

G:\CAD\149234\11-Structural\01-Contract\OHSS-14-03.dwg

METRIC

WHOLE NUMBERS INDICATE MILLIMETRES
DECIMALIZED NUMBERS INDICATE METRES



B.M. ELEV.	DESIGNED BY	CDW
	DRAWN BY	KB
	CHECKED BY	SSR
	APPROVED BY	-
	HOR. SCALE	-
	VERTICAL	-
0 ISSUED FOR TENDER	06/18/14	CDW
NO. REVISIONS	DATE	BY
	DATE	JUNE 18, 2014

RELEASED FOR CONSTRUCTION

DATE

ENGINEER'S SEAL

CONSULTANT PROJECT NUMBER
14-9234

THE CITY OF WINNIPEG
PUBLIC WORKS DEPARTMENT

Winnipeg

STEEL OVERHEAD SIGN SUPPORT STRUCTURES - 2014 MAINTENANCE WORKS

DESCRIPTION OF WORKS

CITY DRAWING NUMBER
OHSS-14-03

SHEET 3 OF 7

CONSULTANT DRAWING NUMBER
OHSS-14-03