


LOCATION PLAN N.T.S.



EXISTING CONDITIONS AND REMOVALS 1:500

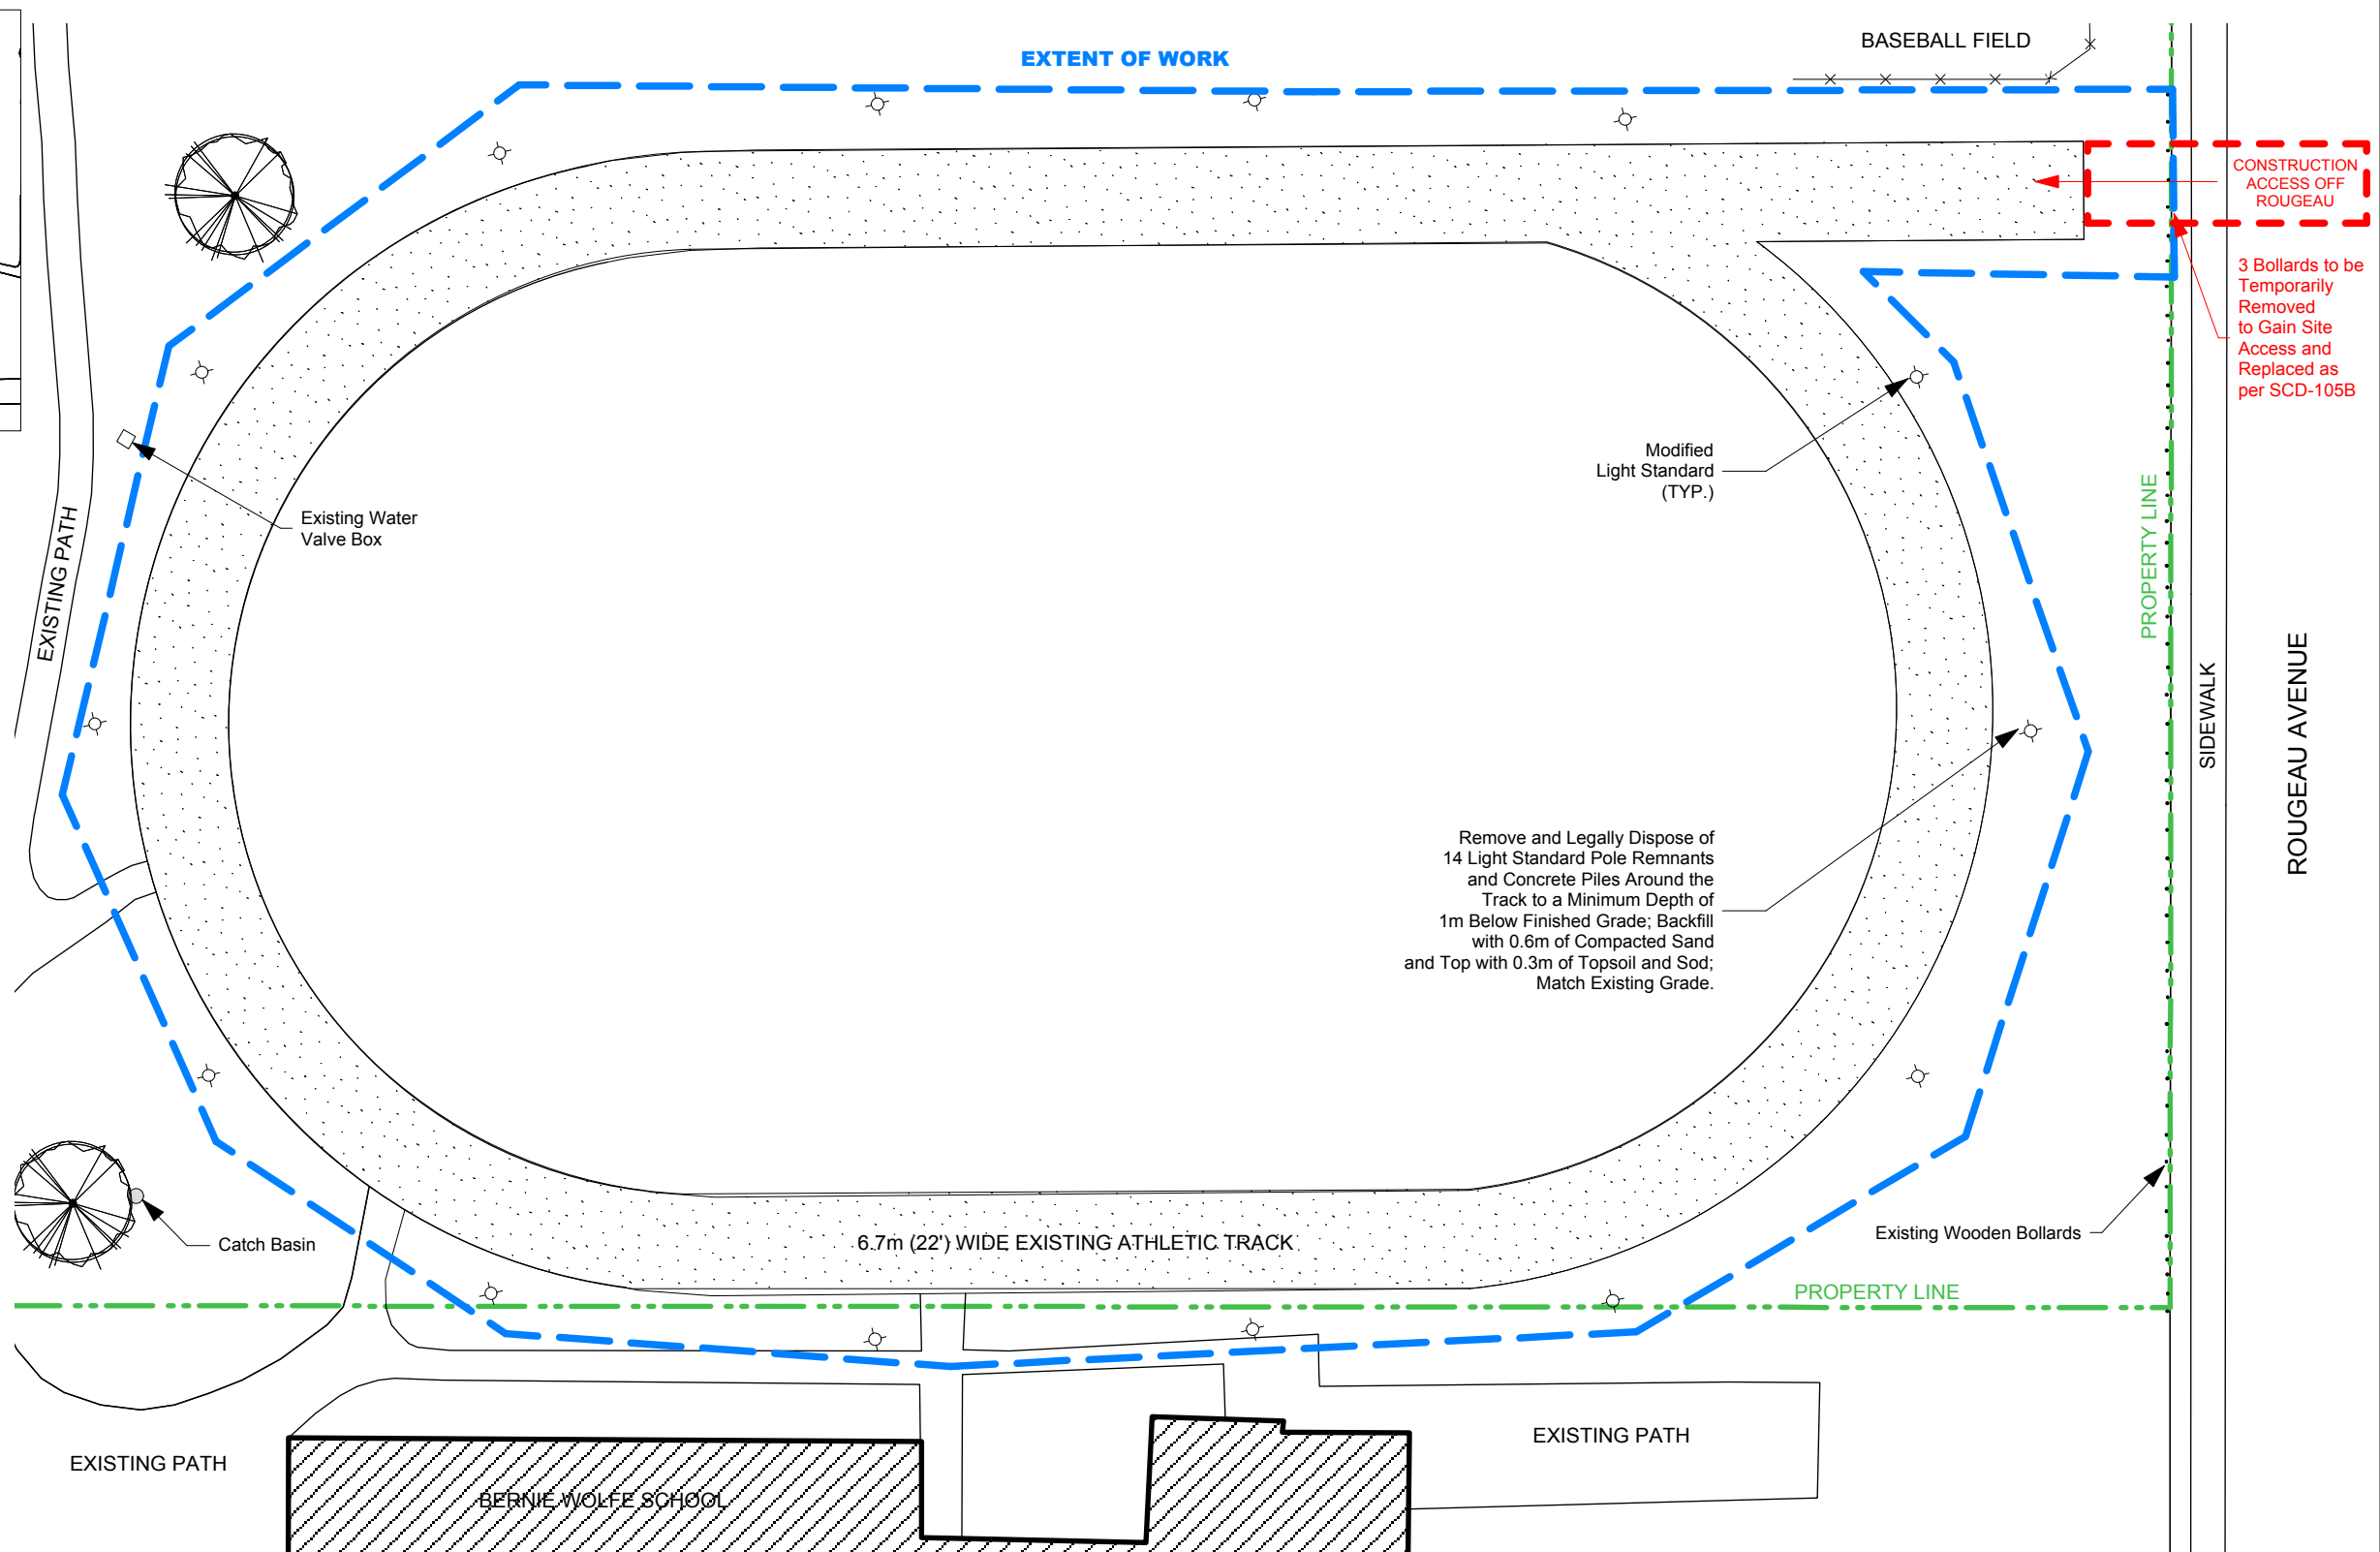

CONTRACTOR TO CONFIRM ALL DIMENSIONS AND REPORT ANY DISCREPANCIES TO CONTRACT ADMINISTRATOR PRIOR TO CONSTRUCTION. LOCATION OF UNDERGROUND STRUCTURES AS SHOWN ARE BASED ON THE BEST INFORMATION AVAILABLE BUT NO GUARANTEE IS GIVEN THAT ALL EXISTING UTILITIES ARE SHOWN OR THAT THE GIVEN LOCATIONS ARE EXACT. CONFIRMATION OF EXISTENCE AND EXACT LOCATION OF ALL SERVICES MUST BE OBTAINED FROM THE INDIVIDUAL UTILITIES BEFORE PROCEEDING WITH CONSTRUCTION.



THE CITY OF WINNIPEG  
 Planning, Property and Development Department  
 Planning and Land Use Division  
 Unit 15 - 30 Fort Street, Winnipeg, MB, (R3C 4X5)

DESIGNED BY	NS	CHECKED BY	
DRAWN BY	NS	APPROVED BY	
HORIZ. SCALE			
VERT. SCALE	1:500		
DATE	JUNE 2013		

MANAGER,  
 PARK AND OPEN SPACES

DATE

MANAGER,  
 PLANNING AND LAND USE DIVISION

DATE

DRAWING TITLE  
**Bernie Wolfe Park Athletic Track**  
**LIGHT REMOVAL & TRACK IMPROVEMENTS**  
**EXISTING CONDITIONS & REMOVALS**

SITE ADDRESS 36 Perry Bay

DRAWING NO.  
**B. 42-H**

BID OPPORTUNITY NO.  
**503-2014**