




THE CITY OF WINNIPEG

PUBLIC WORKS DEPARTMENT
ENGINEERING SERVICES DIVISION

BID OPPORTUNITY NO. 508-2014

2013 Alley Renewal Program - Contract 1

DRAWING No	SITE No	SHEET INDEX TITLE
		COVER SHEET
0001	01	ACADEMY ROAD/FULHAM AVENUE KENASTON BOULEVARD TO LOCKWOOD STREET KENASTON BOULEVARD ST STA 1+75
0002	01	ACADEMY ROAD/FULHAM AVENUE KENASTON BOULEVARD TO LOCKWOOD STREET STA 1+75 TO LOCKWOOD STREET
0003	02	LINDSAY STREET/BOREBANK STREET KINGSWAY TO ACADEMY ROAD KINGSWAY TO STA 2+12.5
0004	02	LINDSAY STREET/BOREBANK STREET KINGSWAY TO ACADEMY ROAD STA 2+12.5 TO STA 3+50
0005	02	LINDSAY STREET/BOREBANK STREET KINGSWAY TO ACADEMY ROAD STA 3+50 TO ACADEMY ROAD
0006	03	ELM STREET/MONTROSE STREET GROSVENOR AVENUE TO KINGSWAY GROSVENOR AVENUE TO STA 2+12.5
0007	03	ELM STREET/MONTROSE STREET GROSVENOR AVENUE TO KINGSWAY STA 2+12.5 TO STA 3+50
0008	03	ELM STREET/MONTROSE STREET GROSVENOR AVENUE TO KINGSWAY STA 3+50 TO KINGSWAY
0009	04	DORCHESTER AVENUE/McMILLAN AVENUE WILTON STREET TO GUELPH STREET WILTON STREET TO STA 1+75
0010	04	DORCHESTER AVENUE/McMILLAN AVENUE WILTON STREET TO GUELPH STREET STA 1+75 TO GUELPH STREET
0011	05	GROSVENOR AVENUE/DORCHESTER AVENUE STAFFORD STREET TO WENTWORTH STREET STAFFORD STREET TO STA 1+75
0012	05	GROSVENOR AVENUE/DORCHESTER AVENUE STAFFORD STREET TO WENTWORTH STREET STA 1+75 TO WENTWORTH STREET
0013	06	DORCHESTER AVENUE/McMILLAN AVENUE ARBUTHNOT STREET TO COCKBURN STREET ARBUTHNOT STREET TO STA 1+75
0014	06	DORCHESTER AVENUE/McMILLAN AVENUE ARBUTHNOT STREET TO COCKBURN STREET STA 1+75 TO COCKBURN STREET

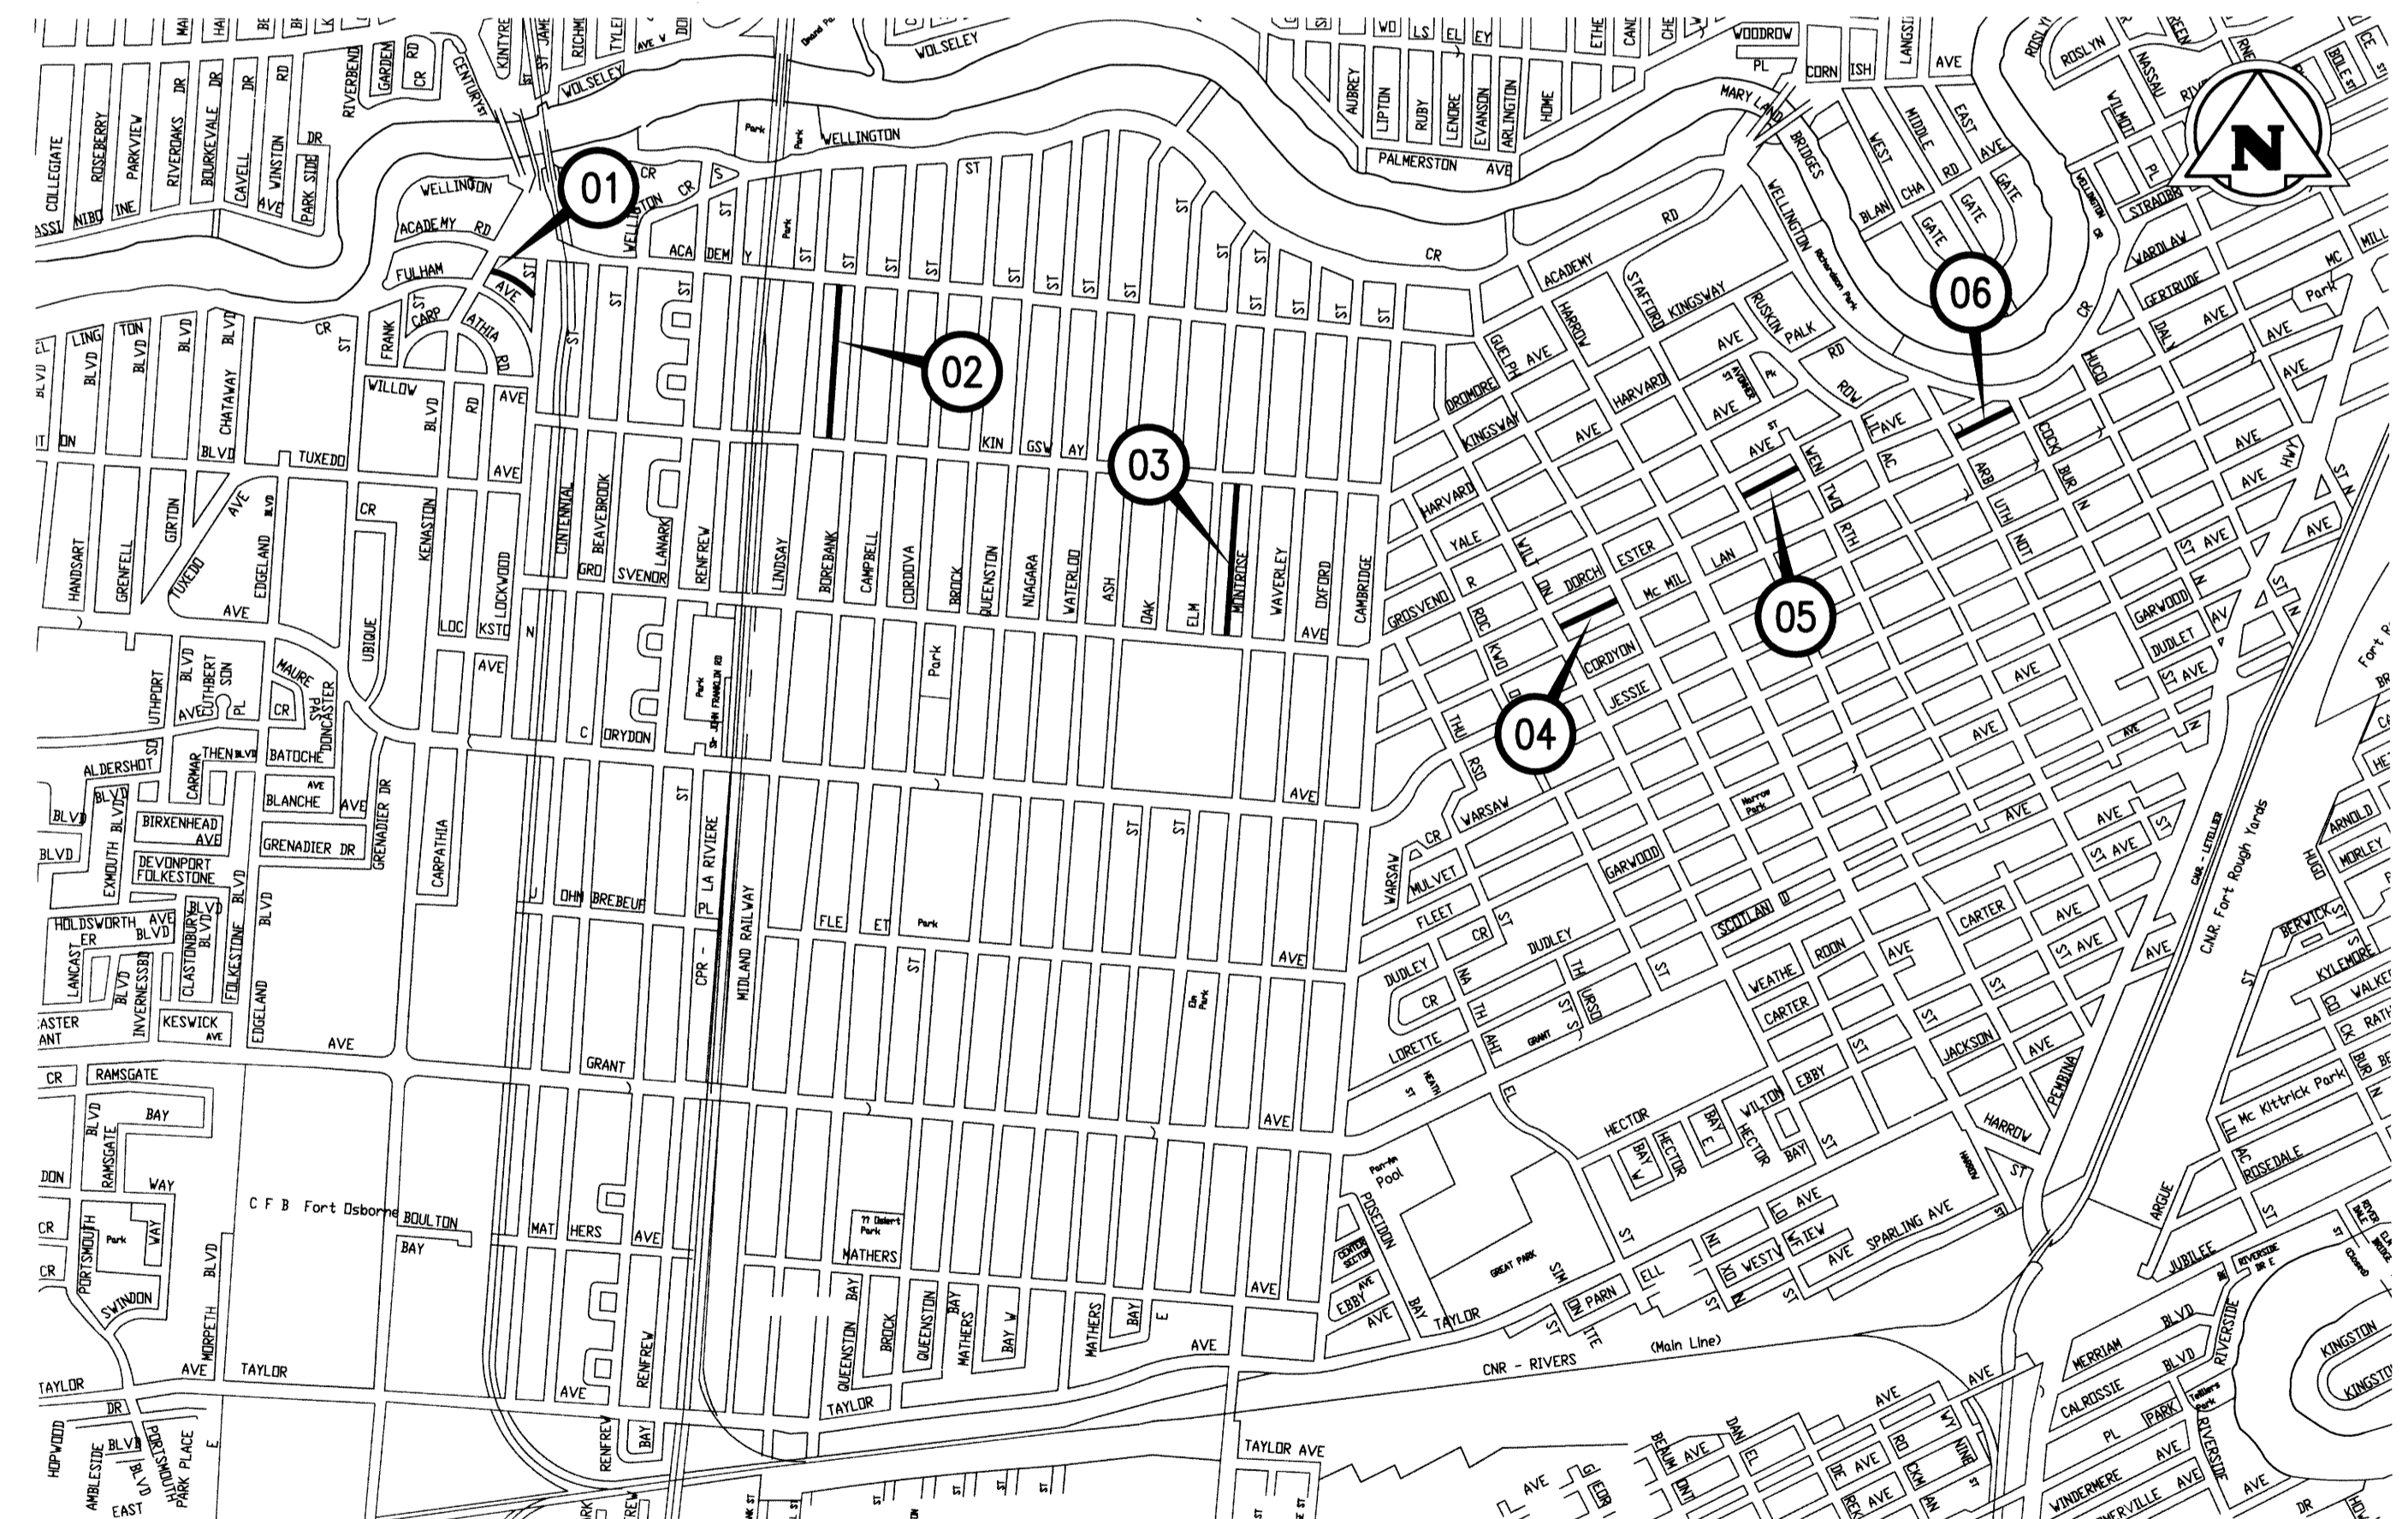

LOCATION PLAN

