



# THE CITY OF WINNIPEG

**PUBLIC WORKS DEPARTMENT  
TRANSPORTATION ENGINEERING DIVISION**


**BID OPPORTUNITY NO. 516-2014**

## **CENTURY STREET**

## **NORTHBOUND MILL & FILL AND NEW CONSTRUCTION**

## **SASKATCHEWAN AVENUE TO 200m SOUTH**

DRAWING No.	TITLE
-	COVERSHEET
P-3357-01	CENTURY ST NORTHBOUND TO SASKATCHEWAN AVE STA 1+00 TO STA 2+25
P-3357-02	CENTURY ST NORTHBOUND TO SASKATCHEWAN AVE STA 2+25 TO STA 3+50
P-3357-03	CENTURY ST NORTHBOUND TO SASKATCHEWAN AVE STA 3+50 TO STA 4+50
P-3357-04	CENTURY ST & SASKATCHEWAN AVE INTERSECTION
P-3357-05	CENTURY ST & SASKATCHEWAN AVE SECTIONS
P-3357-06	CRASH CUSHION DETAILS

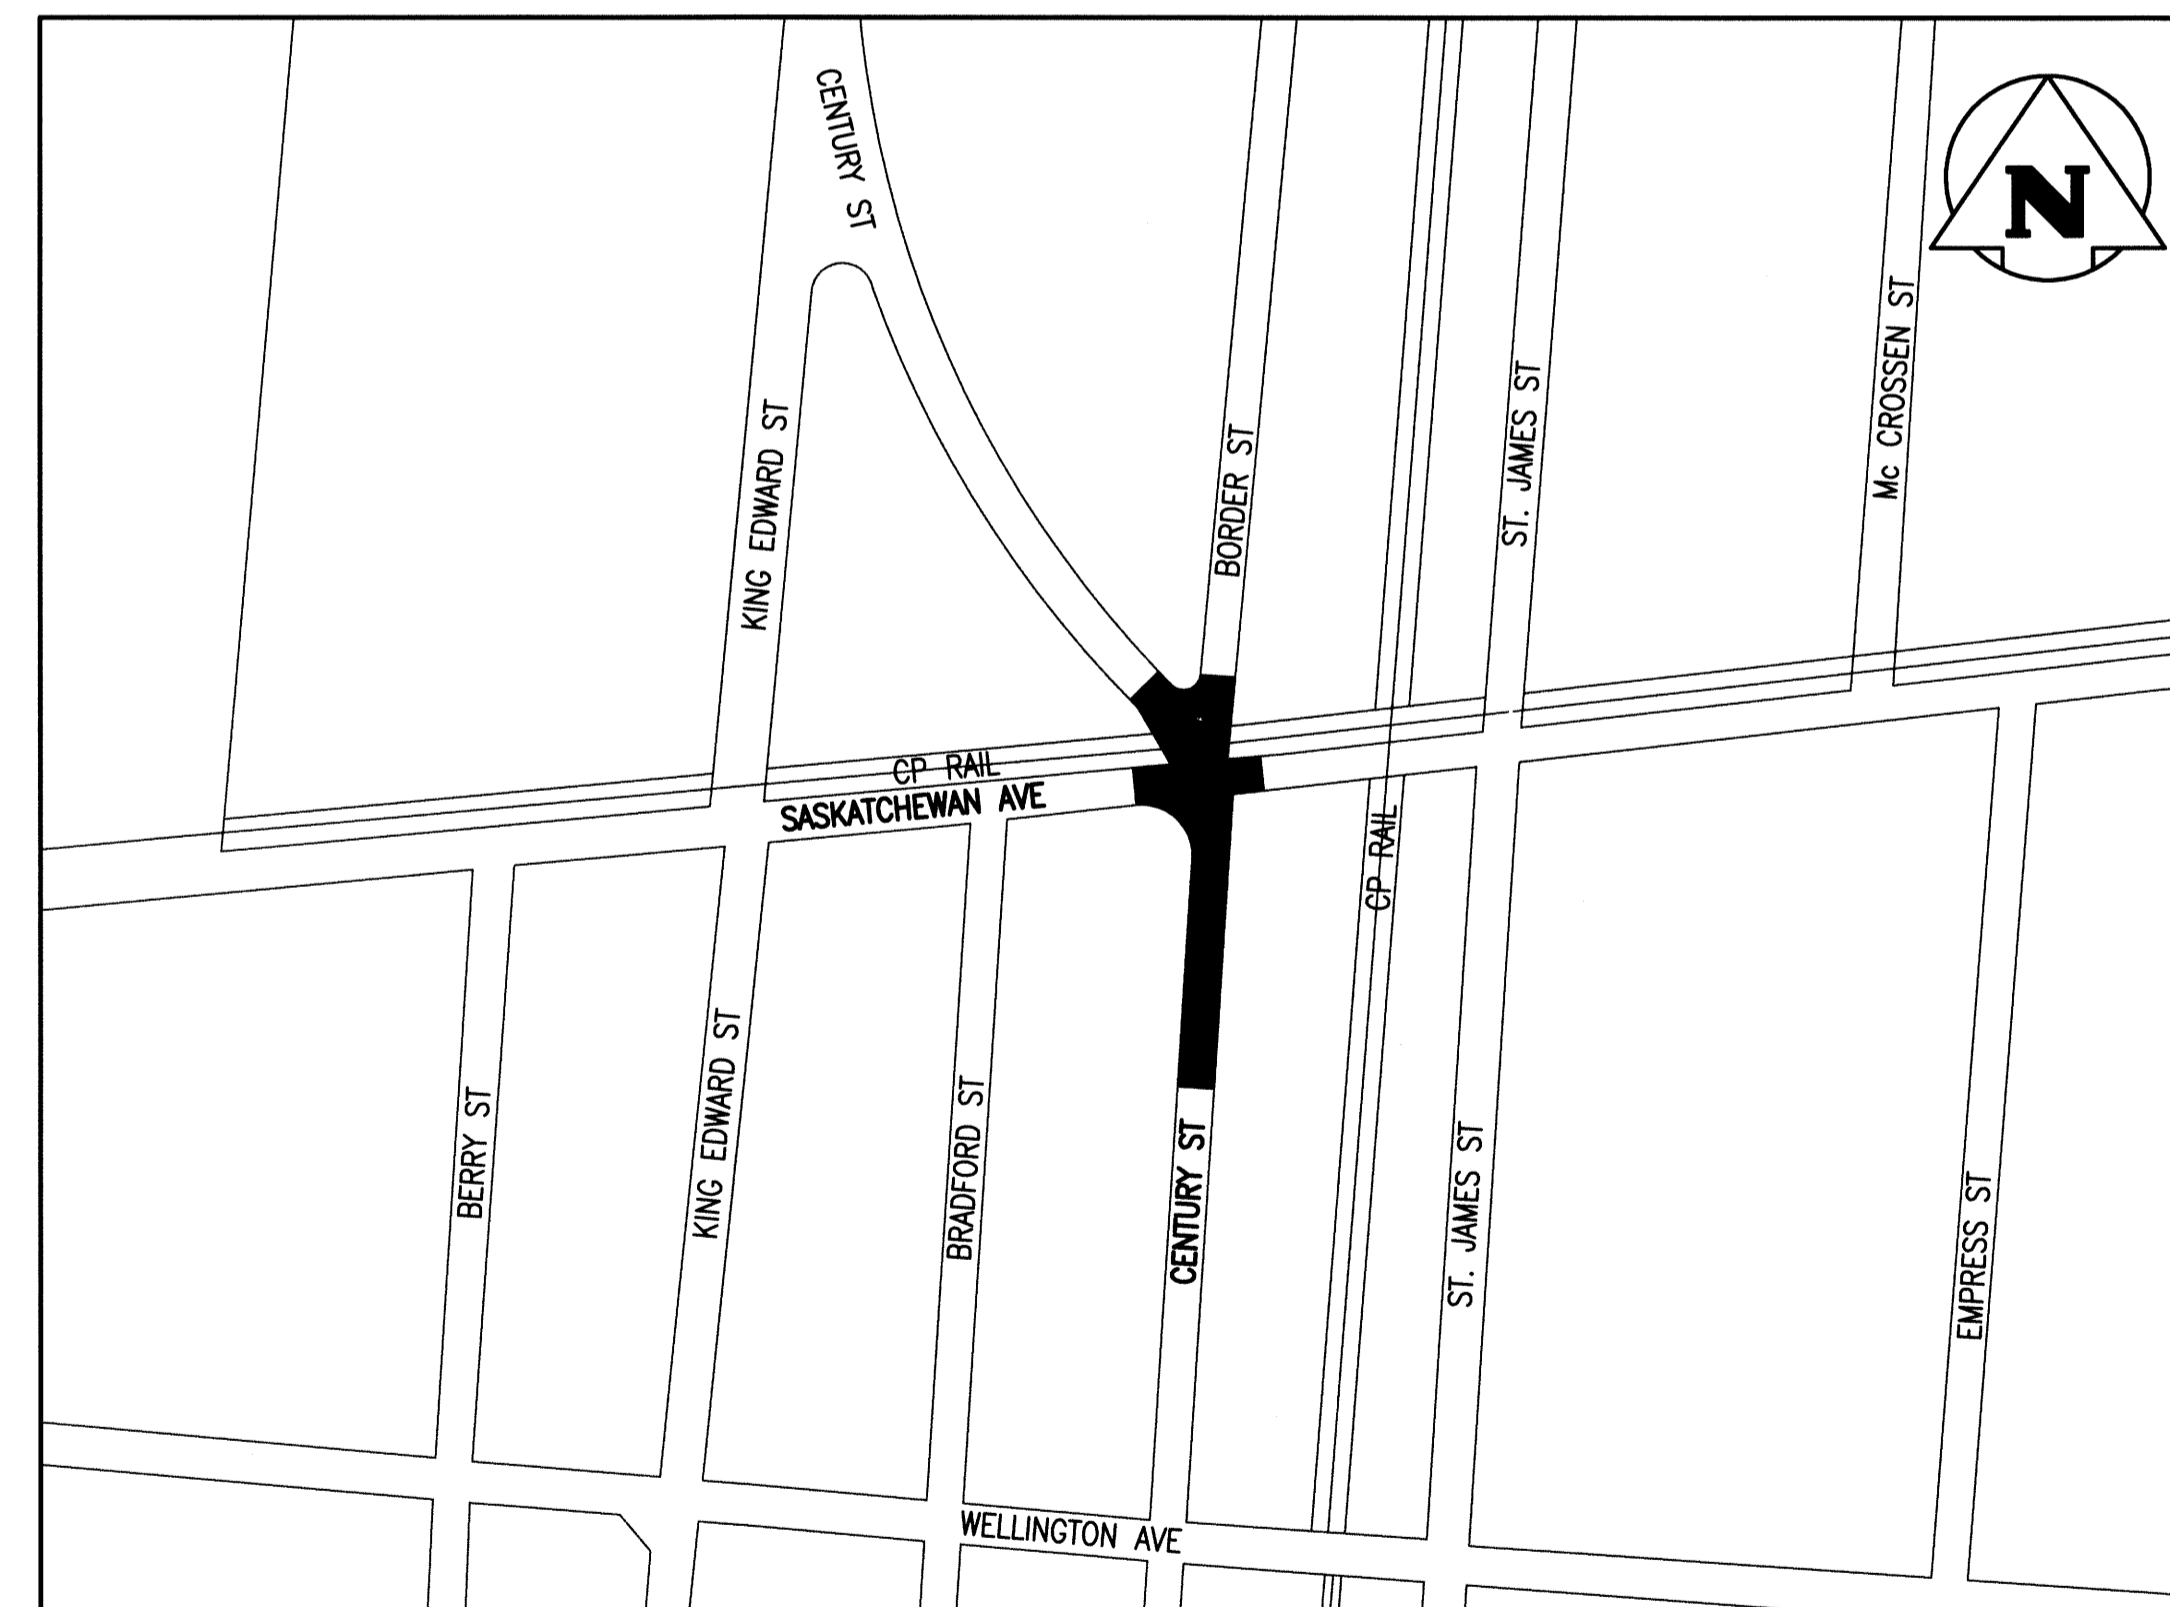

LOCATION PLAN

