




1 TENNIS COURT  
L4.0 SCALE: 1:100

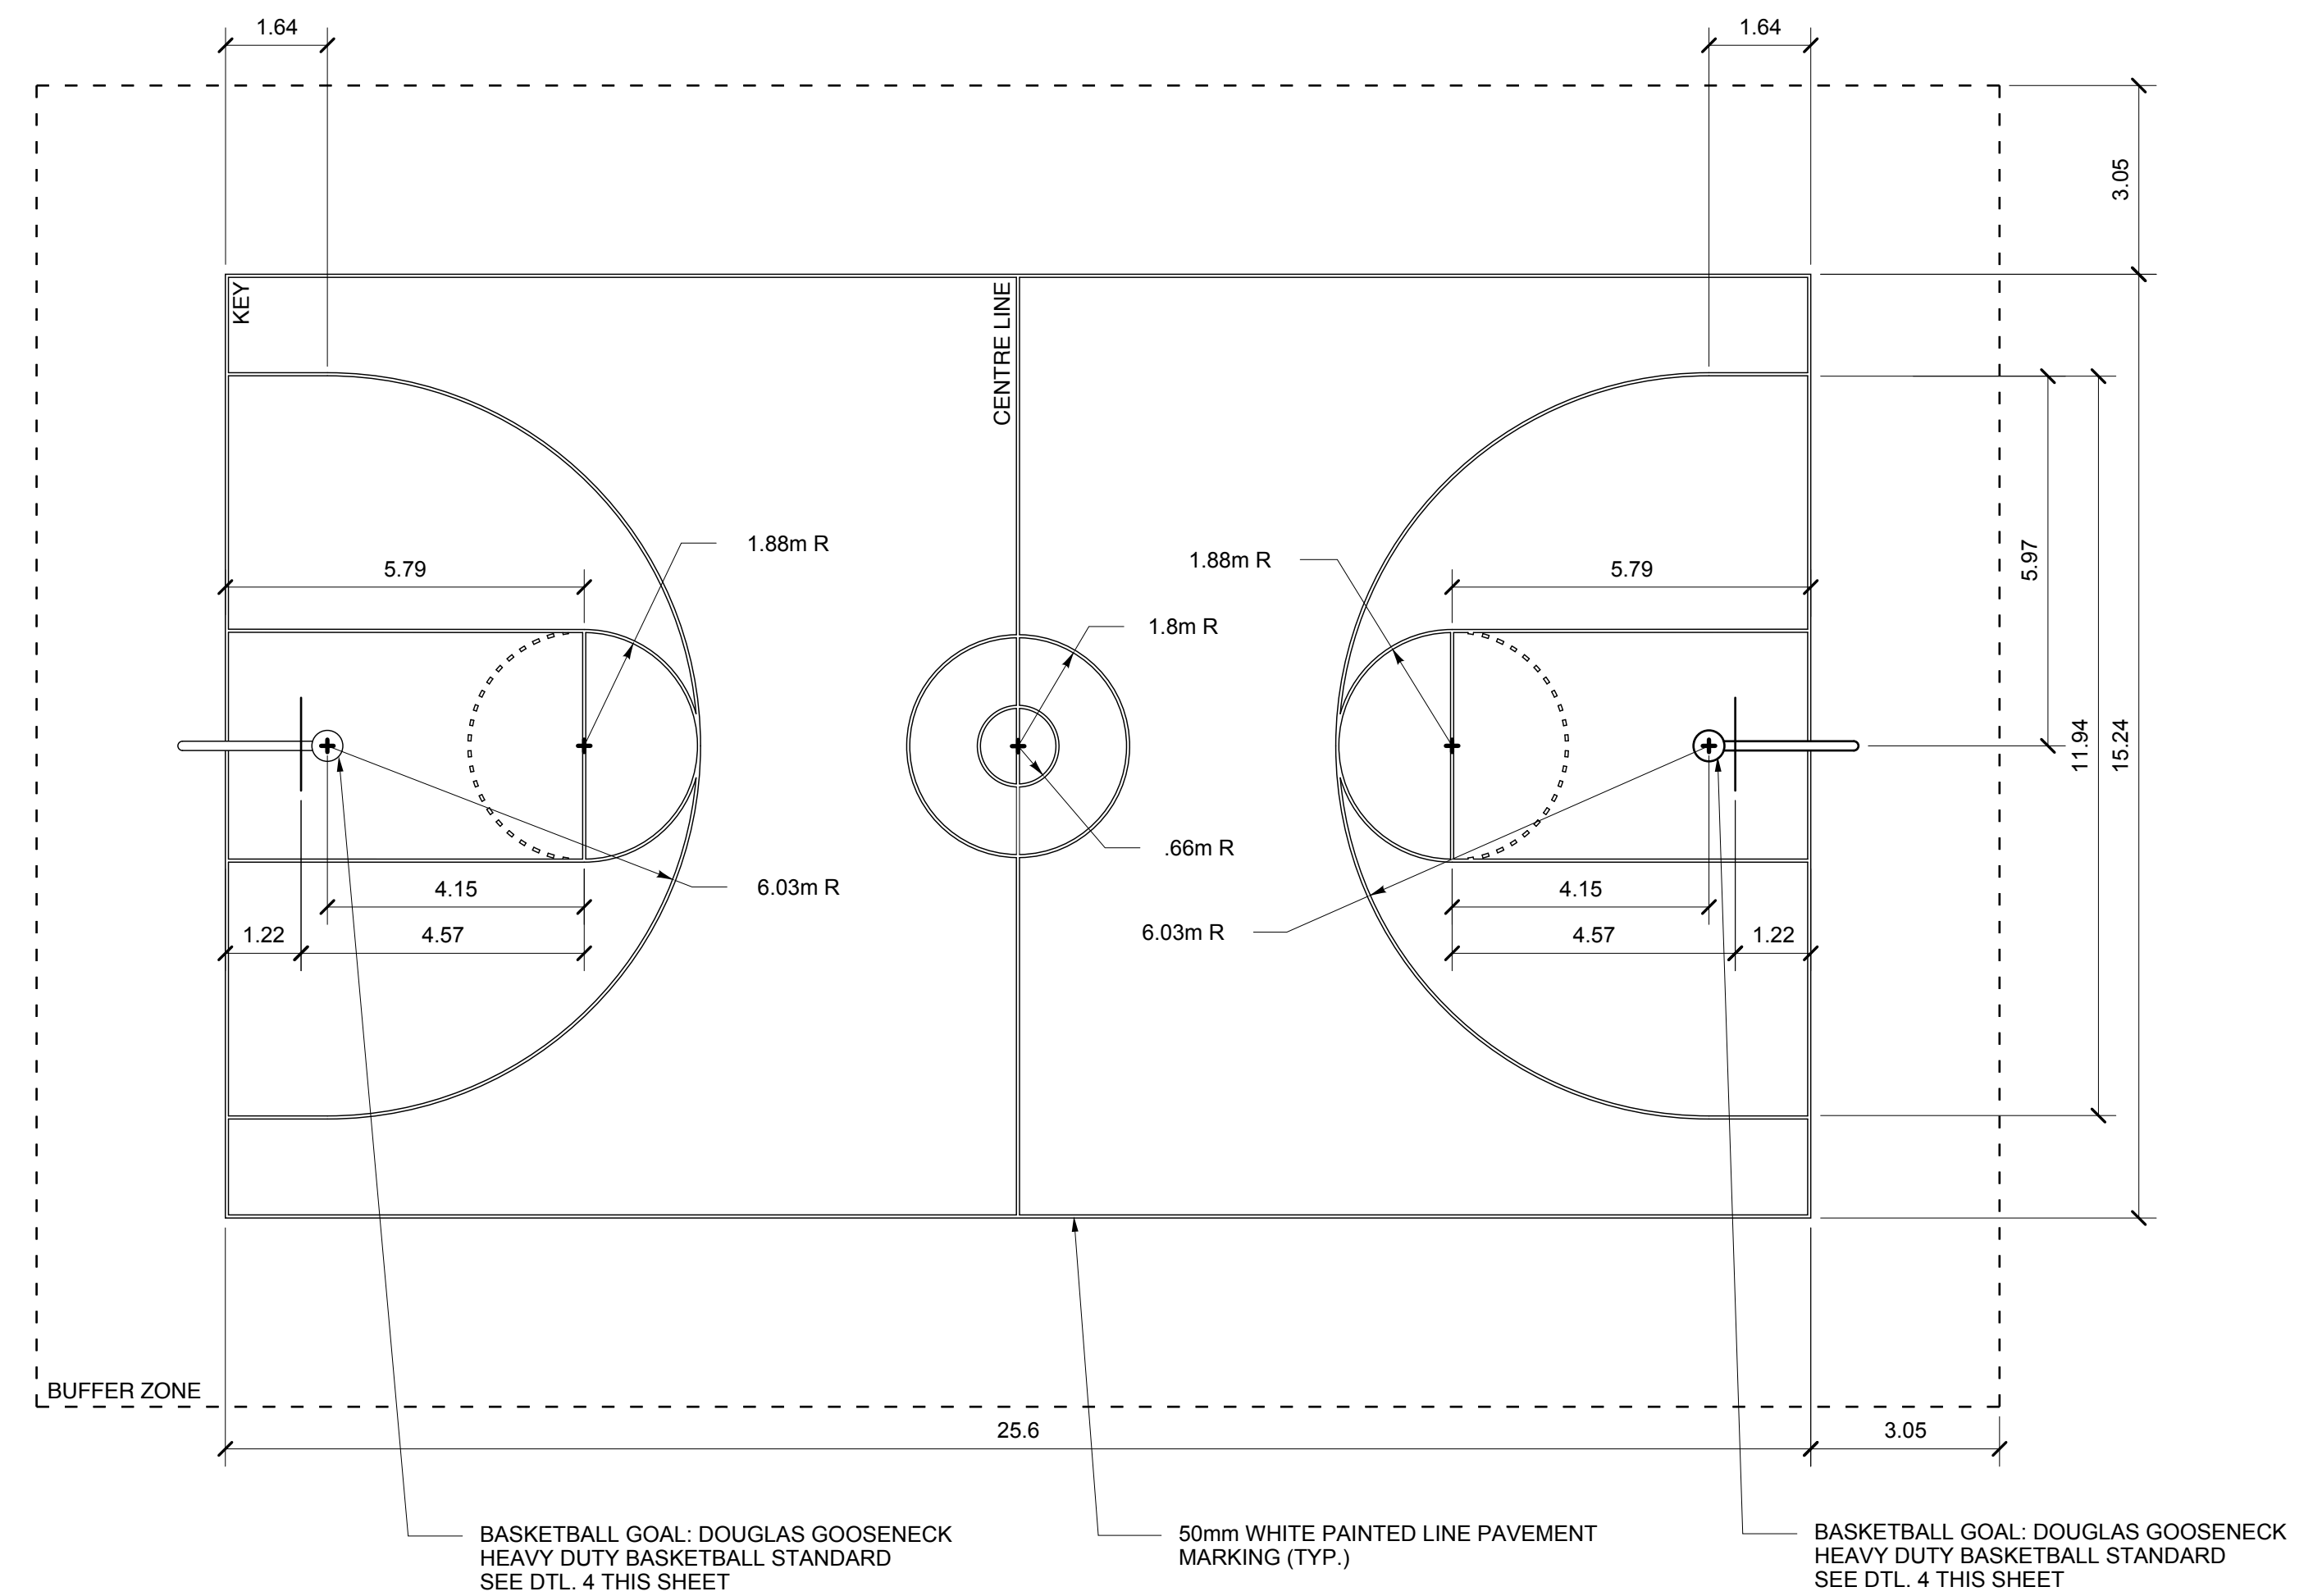


2 BASKETBALL COURT  
L4.0 SCALE: 1:100

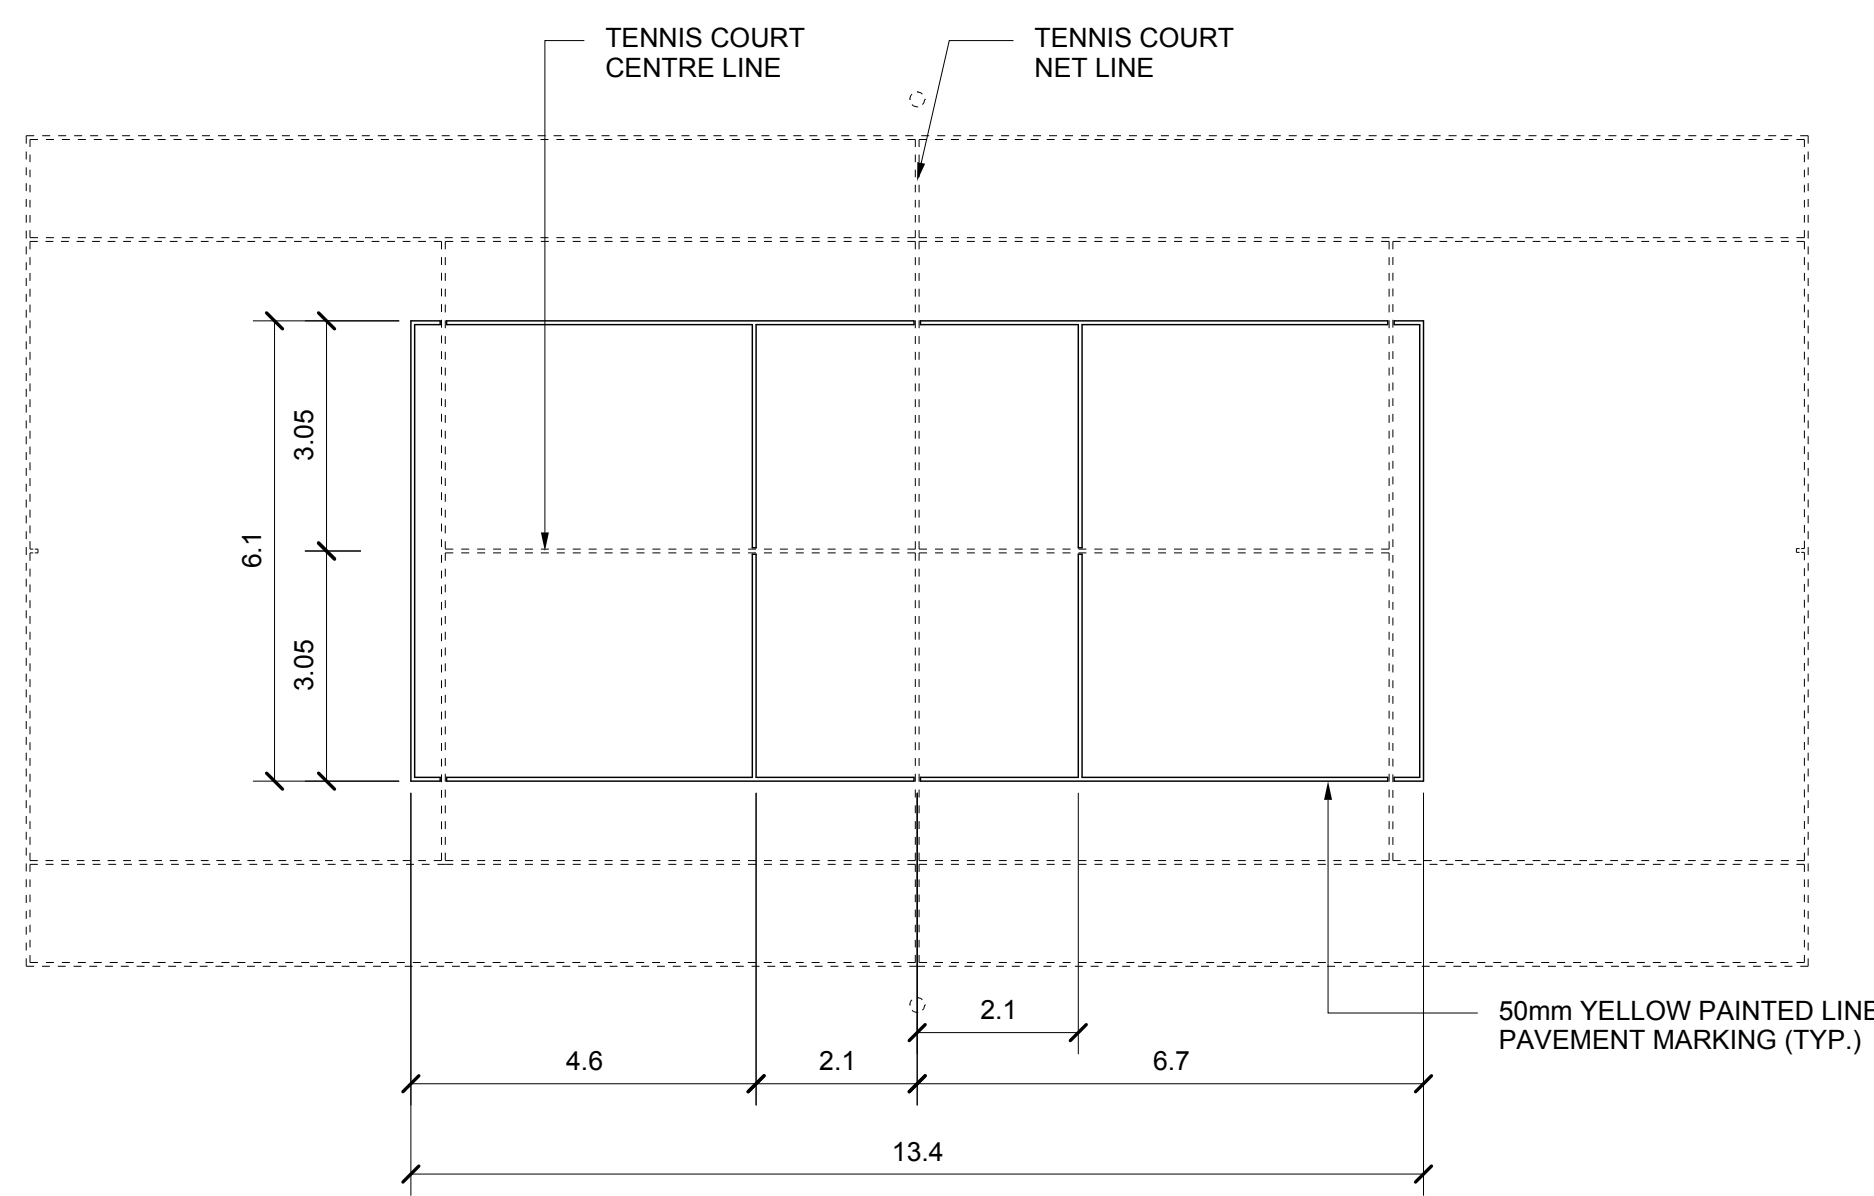


3 PICKLEBALL COURT  
L4.0 SCALE: 1:100

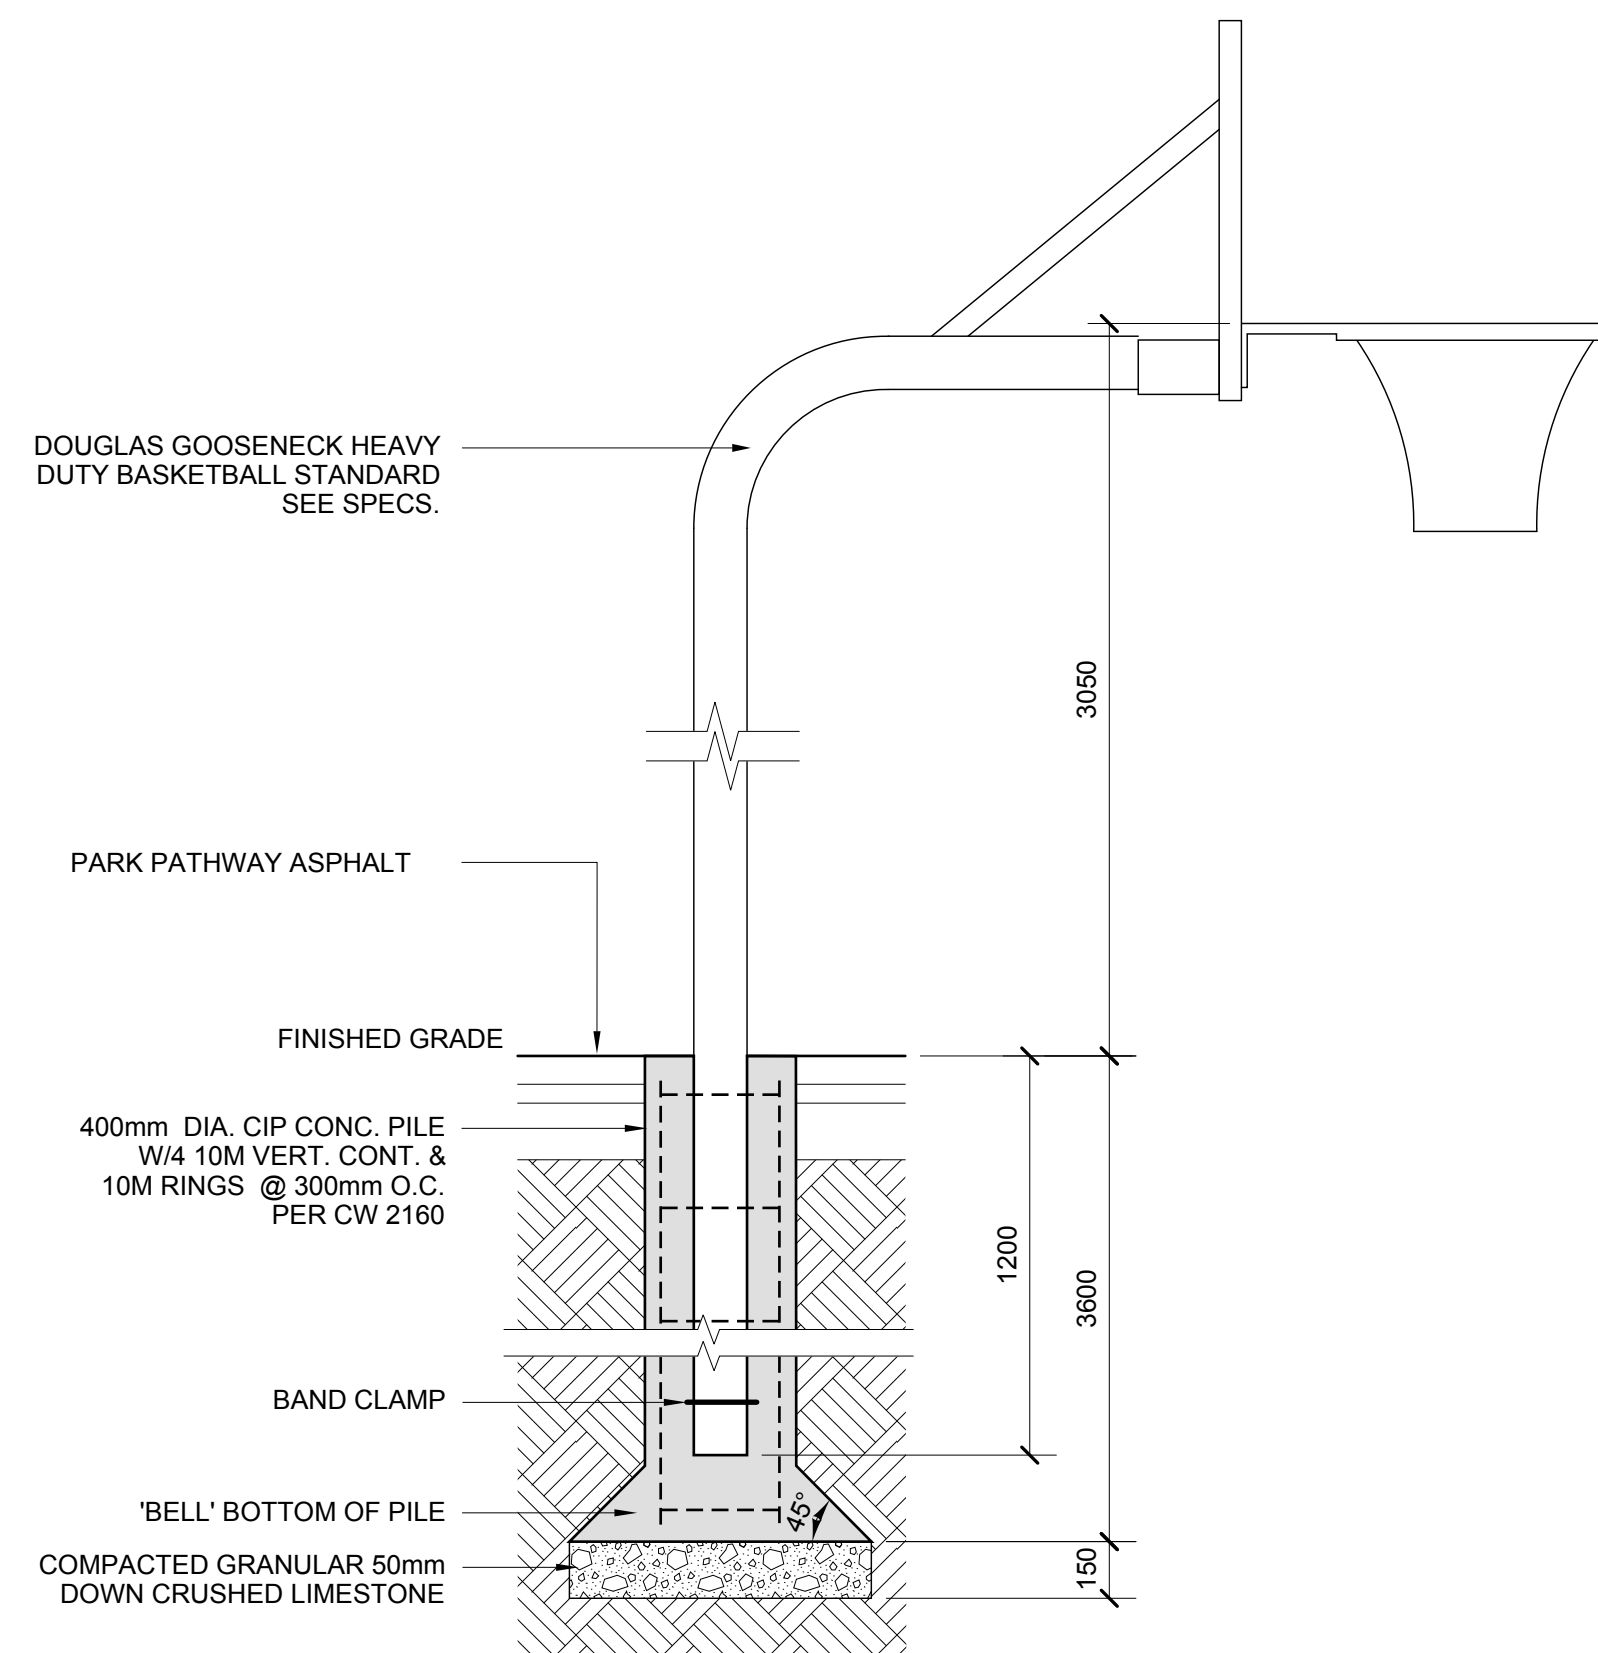

4 BASKETBALL GOAL  
L4.0 SCALE: 1:25


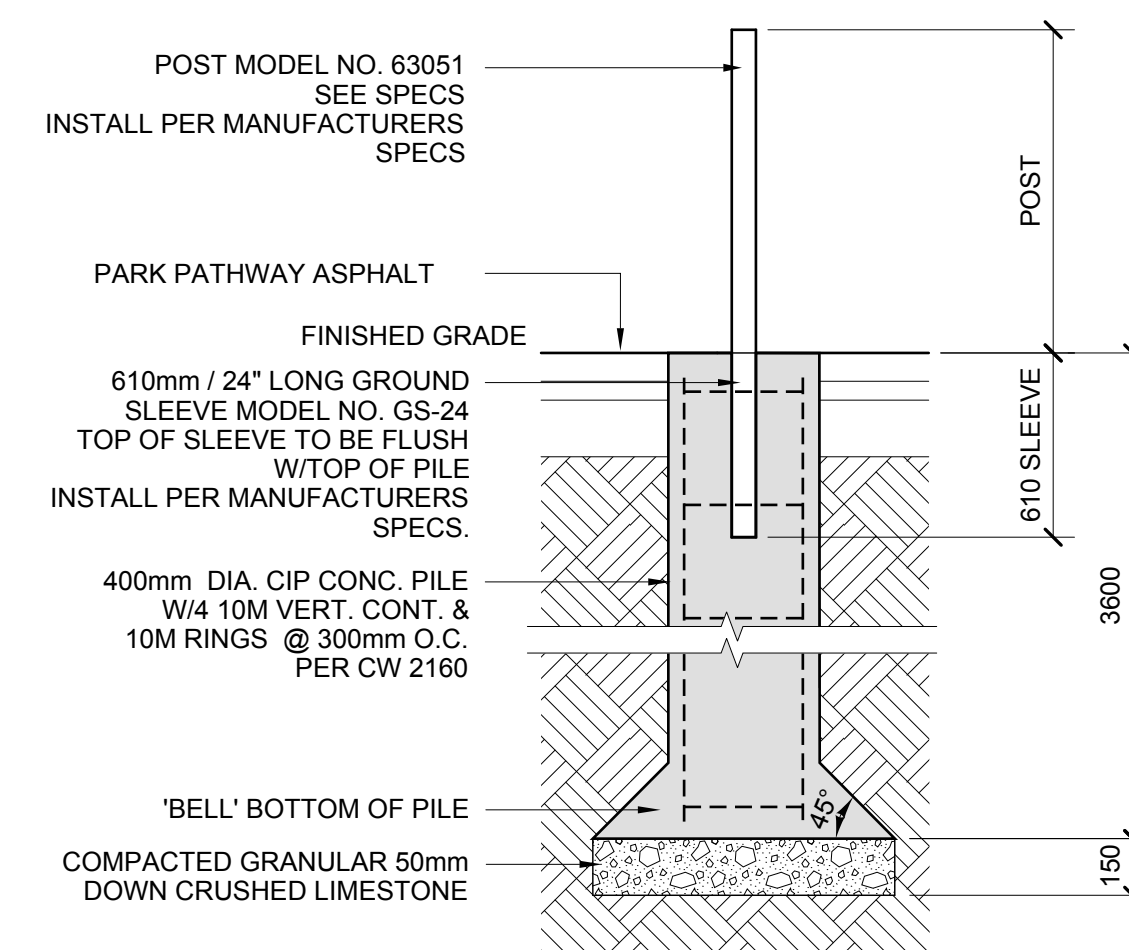


5 TENNIS POST  
L4.0 SCALE: 1:25

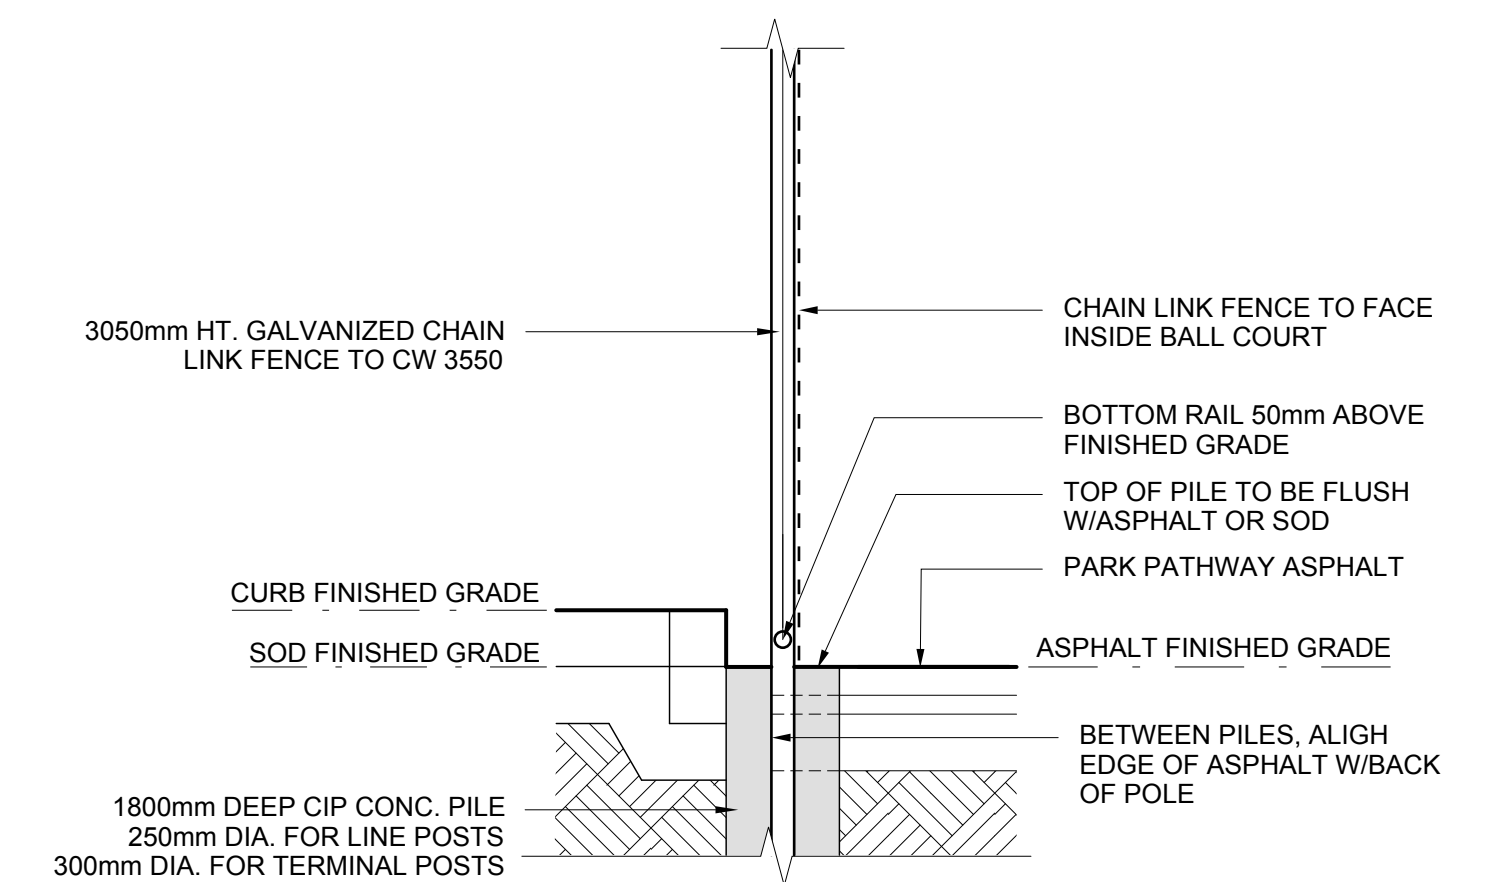

6 FENCE POST  
L4.0 SCALE: 1:20

No.	Date	Issue/Revision	By
3	14/05/26	ISSUED FOR TENDER	JH
2	14/05/02	ISSUED FOR 100% REVIEW	JH
1	11/02/14	ISSUED FOR 30% REVIEW	JH

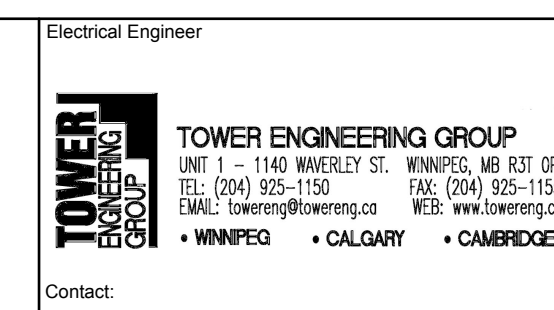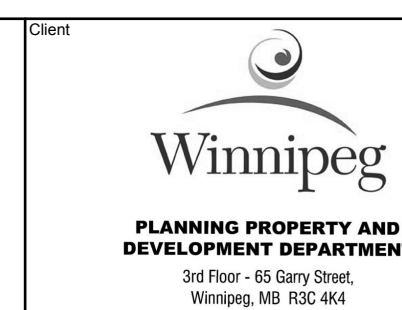

Project							Sheet No.	Rev.
MAYFAIR PARK ASPHALT AND LIGHTING IMPROVEMENTS BCI II FORT ROUGE EAST FORT GARRY WARD WINNIPEG, MANITOBA							L4.0	3
Sheet Title								
COURT LAYOUT & DETAILS								
Design	Drawn	Checked	Scale	Date	File			
JH	JH	MG	1:100	11/02/14	14-008			