



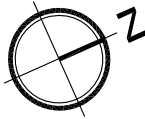

May 28, 2014 - 9:06am
\\WP-FLR15\Project\5514001-5514032-5514032 - Consulting Services for 2014 Streets Maintenance Preservation Program\MMM.dwg\Asphalt5514032-C-006_SHERBROOK.dwg -tab:NB and SB_Sherbrook St.

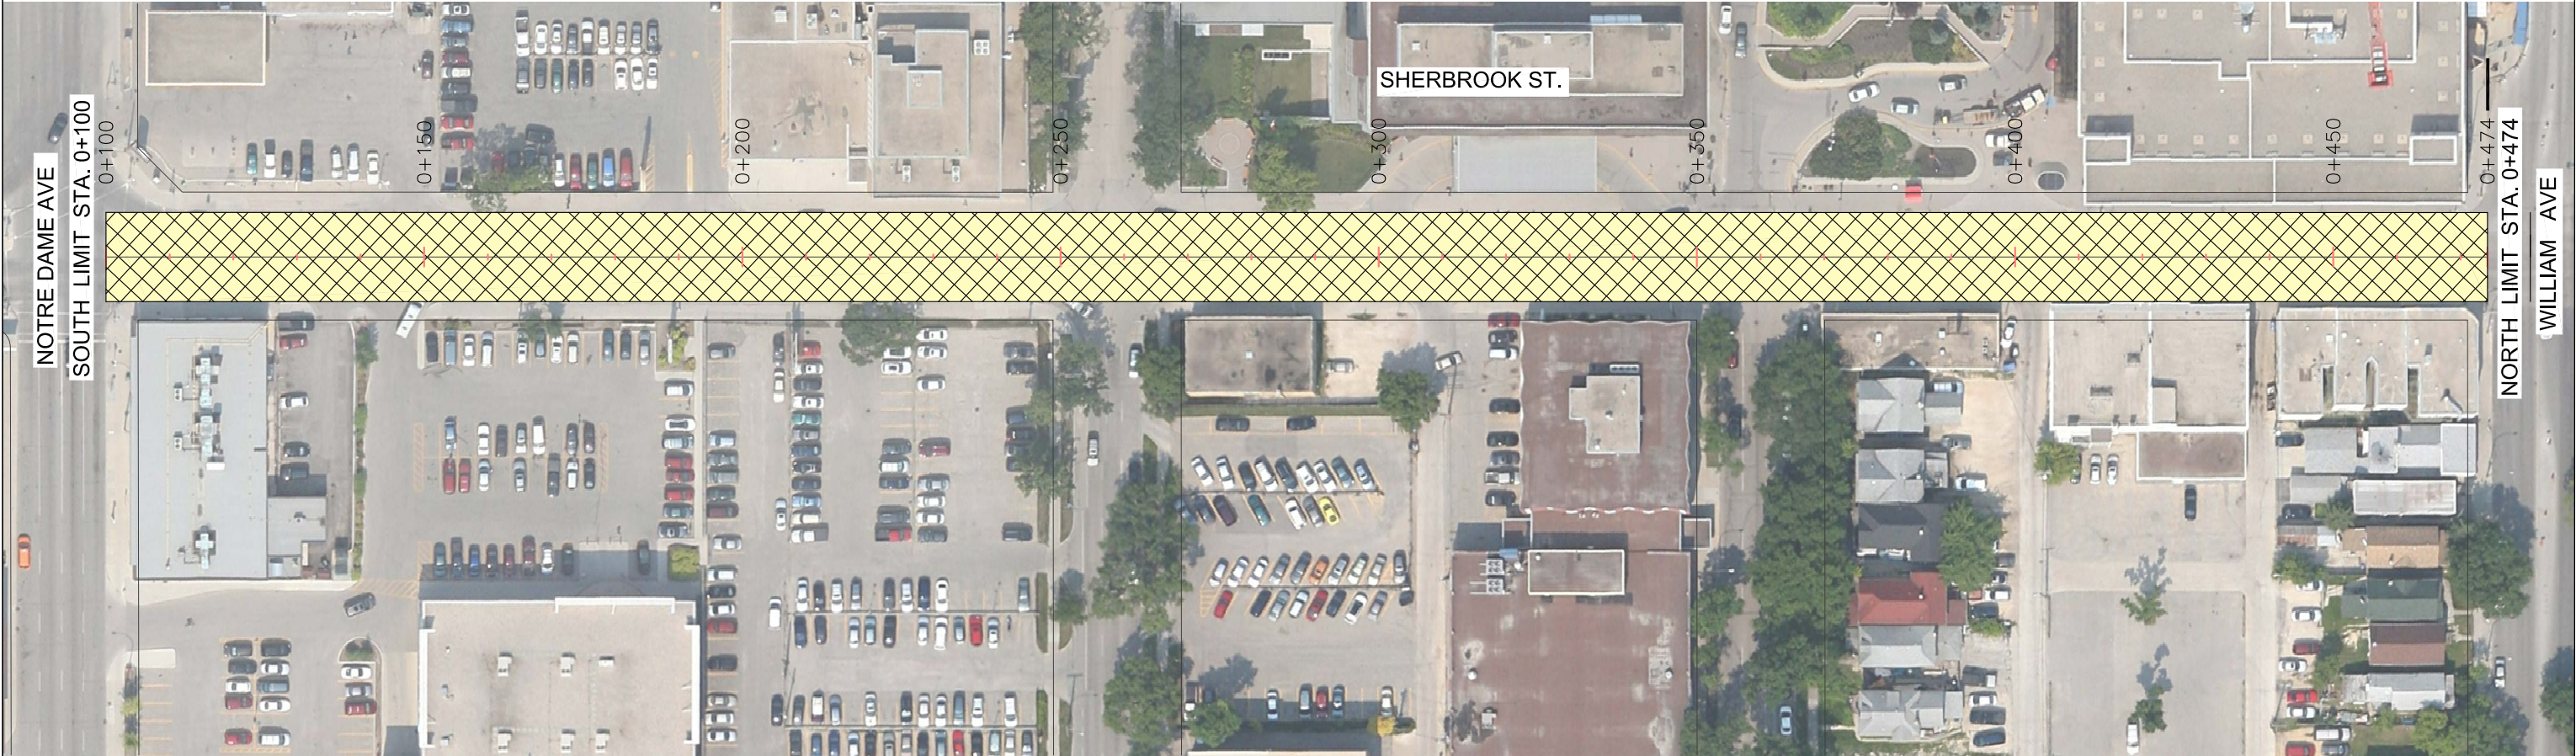

NOTES

1. ALL PARTIAL DEPTH JOINT REPAIRS, FULL DEPTH JOINT REPAIRS, AND SLAB REPAIR(S) WILL BE IDENTIFIED AND MARKED ON SITE BY THE CONTRACT ADMINISTRATOR.
2. THE CONTRACTOR WILL ARRANGE WITH THE CONTRACT ADMINISTRATOR AN ON SITE WALK THROUGH TO VERIFY ALL REPAIR LOCATIONS.

LEGEND

-  ASPHALT OVERLAY
-  CONCRETE PAVEMENT PRESERVATION

NOTE:
These design documents are prepared solely for the use by the party with whom the design professional has entered into a contract and there are no representations of any kind made by the design professional to any party with whom the design professional has not entered into a contract.

LOCATIONS APPROVED UNDERGROUND STRUCTURES

SIGNED BY: _____
SUPV. U/G STRUCTURES DATE

LOCATION OF UNDERGROUND STRUCTURES AS SHOWN ARE BASED ON THE BEST INFORMATION AVAILABLE BUT NO GUARANTEE IS GIVEN THAT ALL EXISTING UTILITIES ARE SHOWN OR THAT THE GIVEN LOCATIONS ARE EXACT. CONFIRMATION OF EXISTENCE AND EXACT LOCATION OF ALL SERVICES MUST BE OBTAINED FROM THE INDIVIDUAL UTILITIES BEFORE PROCEEDING WITH CONSTRUCTION.

G.S.M. • ELEV. •			
1	ISSUED FOR TENDER	14/05/28	VMM
0	ISSUED FOR REVIEW	14/04/16	VMM
NO.	REVISIONS	DATE	BY



MMM Group Limited,
Suite 111 - 93 Lombard Ave.
Winnipeg, MB R3B 3B1
t. 204.943.3178
f. 204.943.4948
www.mmm.ca

DESIGNED BY B.Q.D.

CHECKED BY V.M.M.

DRAWN BY S.B.

APPROVED BY V.M.M.

HOR. SCALE 1:1000

RELEASED FOR CONSTRUCTION

VERTICAL
DATE 14/05/28

DATE

ENGINEER'S SEAL



CONSULTANT ACAD DWG. NO.
5514032-C-006



THE CITY OF WINNIPEG
PUBLIC WORKS DEPARTMENT
STREETS MAINTENANCE DIVISION

2014 STREETS MAINTENANCE PRESERVATION PROGRAM

NB SHERBROOK ST.

FROM NOTRE DAME AVE TO WILLIAM AVE

STA. 0 +100 TO STA. 0+474

ASPHALT OVERLAY

METRIC

WHOLE NUMBERS INDICATE MILLIMETRES
DECIMALIZED NUMBERS INDICATE METRES



Certificate of Authorization

MMM Group Limited

No. 4531 Date: -/-

CITY DRAWING NUMBER

SHEET 6 OF 6

BID NO.
542-2014