
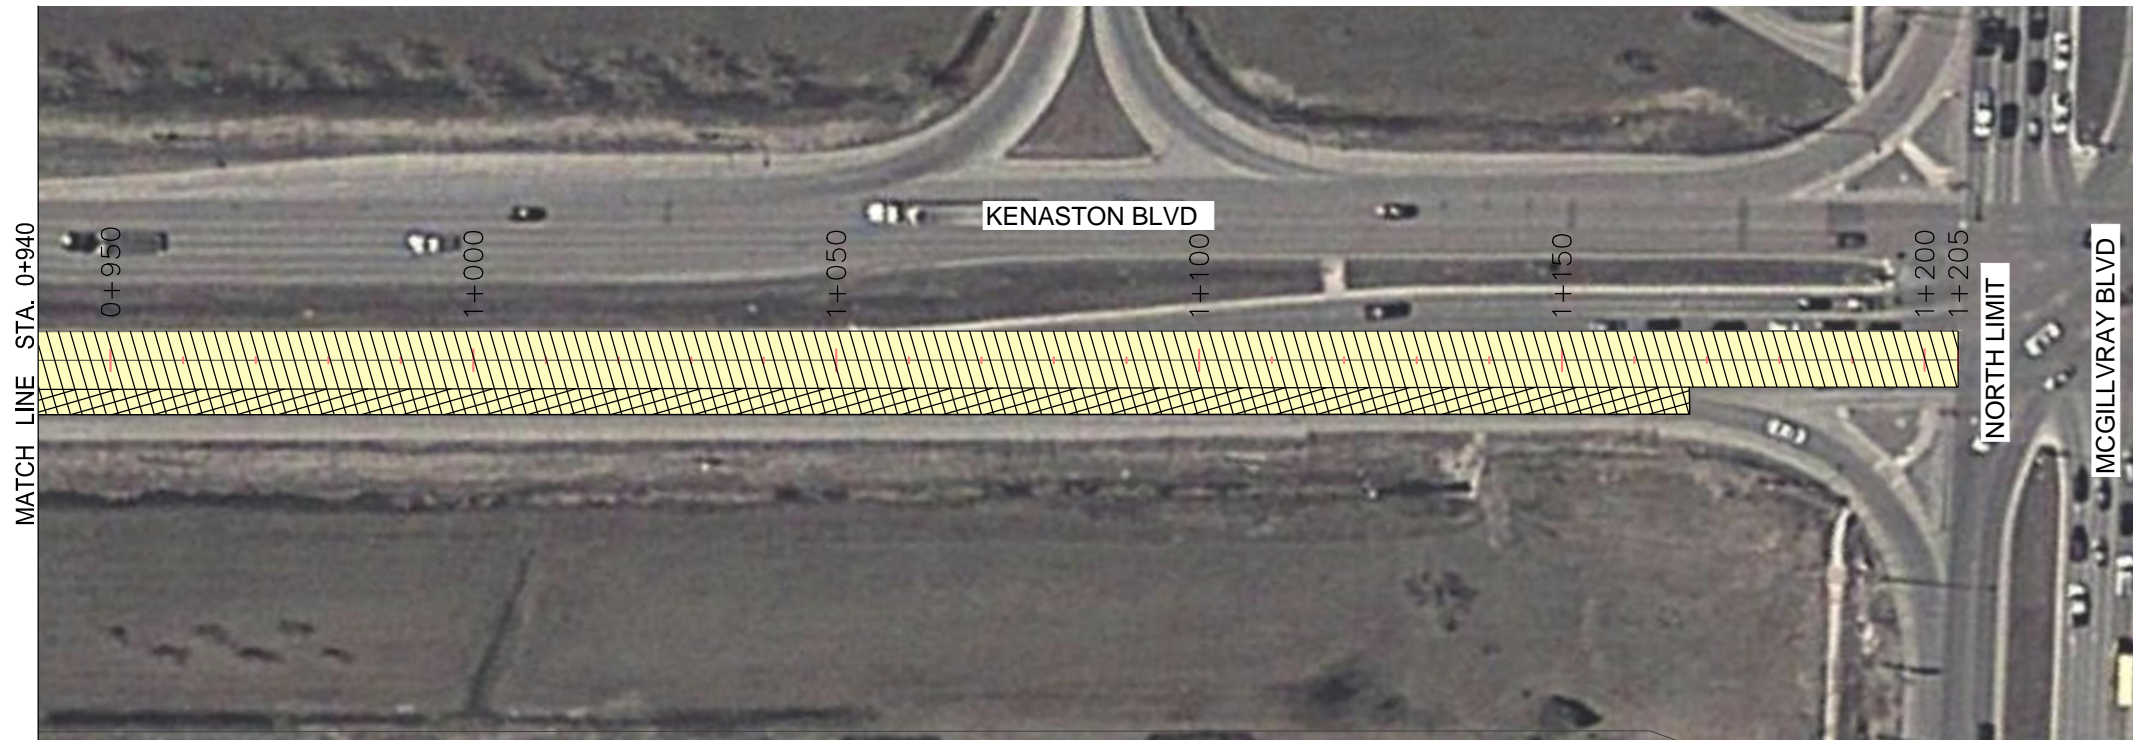


Jun 13, 2014 - 3:59pm
 P:\351007-551098\551032 - Consulting Services for 2014 Streets Maintenance Preservation Program\MM Group\Diamond Grinding\551032-C-009-10_KENASTON.dwg - tab:NB Kenaston Blvd-Scurfield Blvd (2)

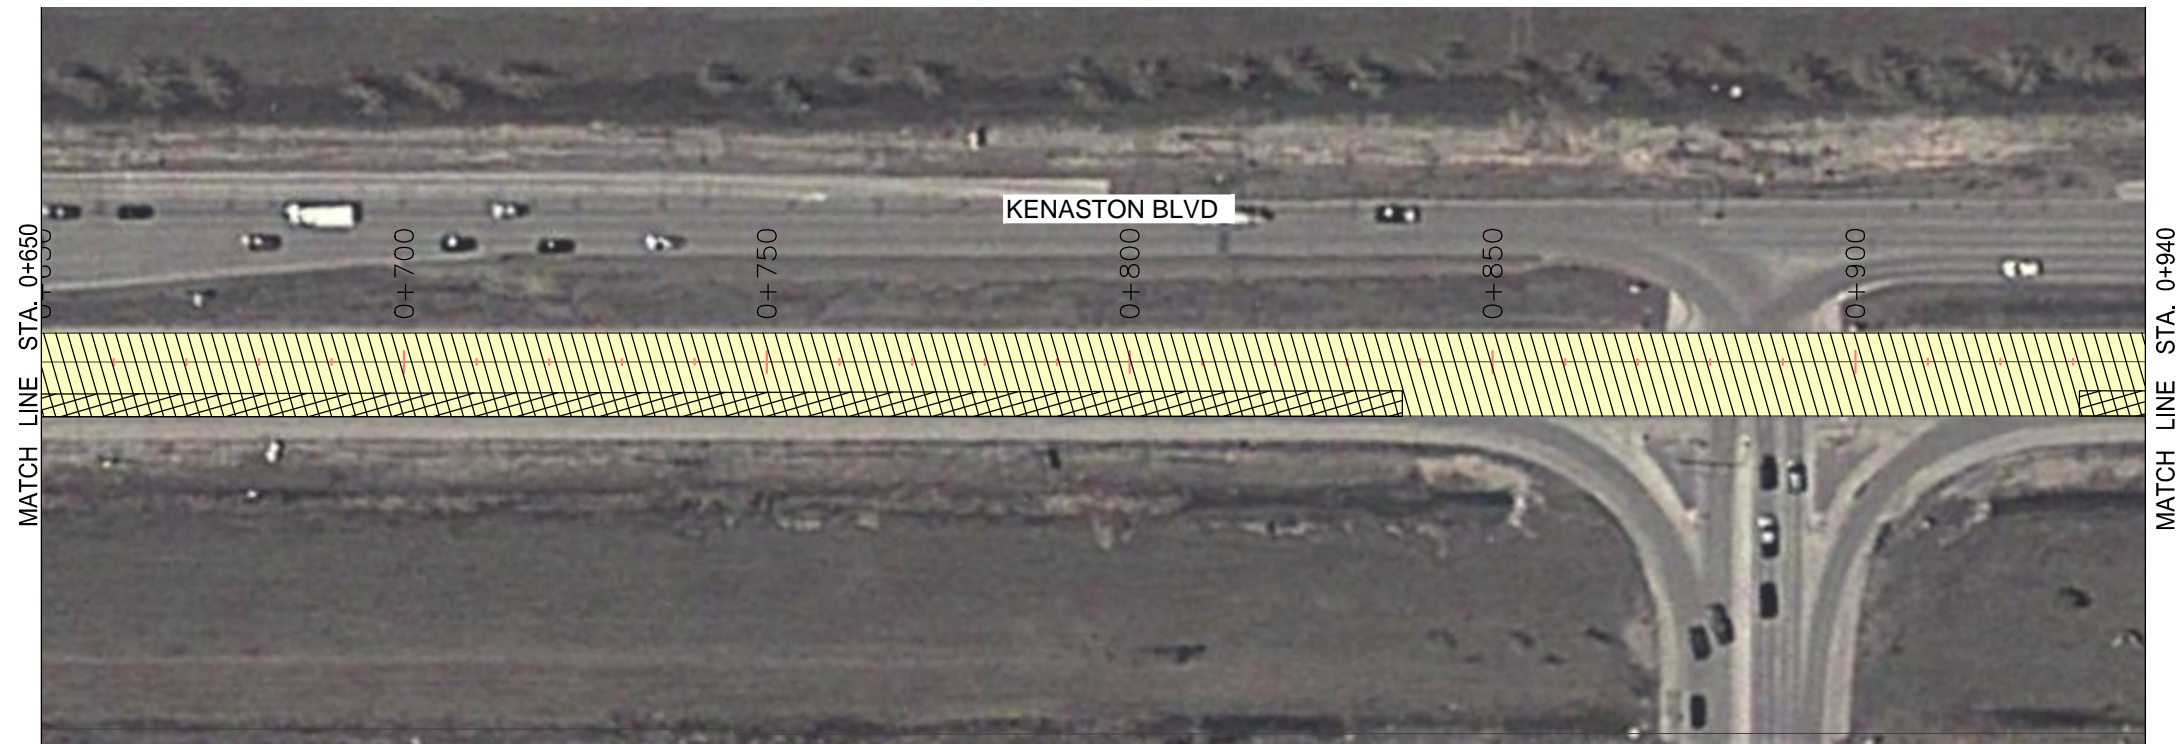

METRIC
 WHOLE NUMBERS INDICATE MILLIMETRES
 DECIMALIZED NUMBERS INDICATE METRES

AP EGM
 Certificate of Authorization
 MMM Group Limited
 No. 4531 Date: -

LEGEND

	DIAMOND GRINDING
	DIAMOND GRINDING W/ SLURRY DEPOSITED ON SIDE SLOPES

LOCATIONS APPROVED UNDERGROUND STRUCTURES			
SHOWED BY:	DATE:		
SUPV U/G STRUCTURES	DATE		
LOCATION OF UNDERGROUND STRUCTURES AS SHOWN ARE BASED ON THE BEST INFORMATION AVAILABLE BUT NO GUARANTEE IS GIVEN THAT ALL EXISTING UTILITIES ARE SHOWN OR THAT THE GIVEN LOCATIONS ARE EXACT CONFIRMATION OF EXISTENCE AND EXACT LOCATION OF ALL SERVICES MUST BE OBTAINED FROM THE INDIVIDUAL UTILITIES BEFORE PROCEEDING WITH CONSTRUCTION.			
NO.	ISSUED FOR TENDER	DATE	BY
1	ISSUED FOR REVIEW	14/05/28	VMM
0	ISSUED FOR REVIEW	14/04/16	VMM
NO.	REVISIONS	DATE	BY

 MMM Group Limited, Suite 111 - 93 Lombard Ave. Winnipeg, MB R3B 3B1 T. 204.943.3178 F. 204.943.4948 www.mmm.ca	
DESIGNED BY: B.Q.D.	CHECKED BY: V.M.M.
DRAWN BY: S.B.	APPROVED BY: V.M.M.
HOR. SCALE: 1:1000	RELEASED FOR CONSTRUCTION: DATE
VERTICAL: -	DATE: 14/05/28

ENGINEER'S SEAL

CONSULTANT ACAD DWG. NO.
 5514032-C-010

THE CITY OF WINNIPEG
 PUBLIC WORKS DEPARTMENT
 STREETS MAINTENANCE DIVISION

2014 STREETS MAINTENANCE PRESERVATION PROGRAM

NB KENASTON BLVD
 FROM 475 m SOUTH OF SCURFIELD BLVD TO MCGILLVRAY BLVD
 STA. 0 +650 TO STA. 1+205
 DIAMOND GRINDING

CITY DRAWING NUMBER
 SHEET 4 OF 5

BID NO.
 543-2014

NOTE:
 These design documents are prepared solely for the use by the party with whom the design professional has entered into a contract and there are no representations of any kind made by the design professional to any party with whom the design professional has not entered into a contract.