




**1 FITNESS NODE 1 & FITNESS BENCH**  
L1.6 Scale = 1:100

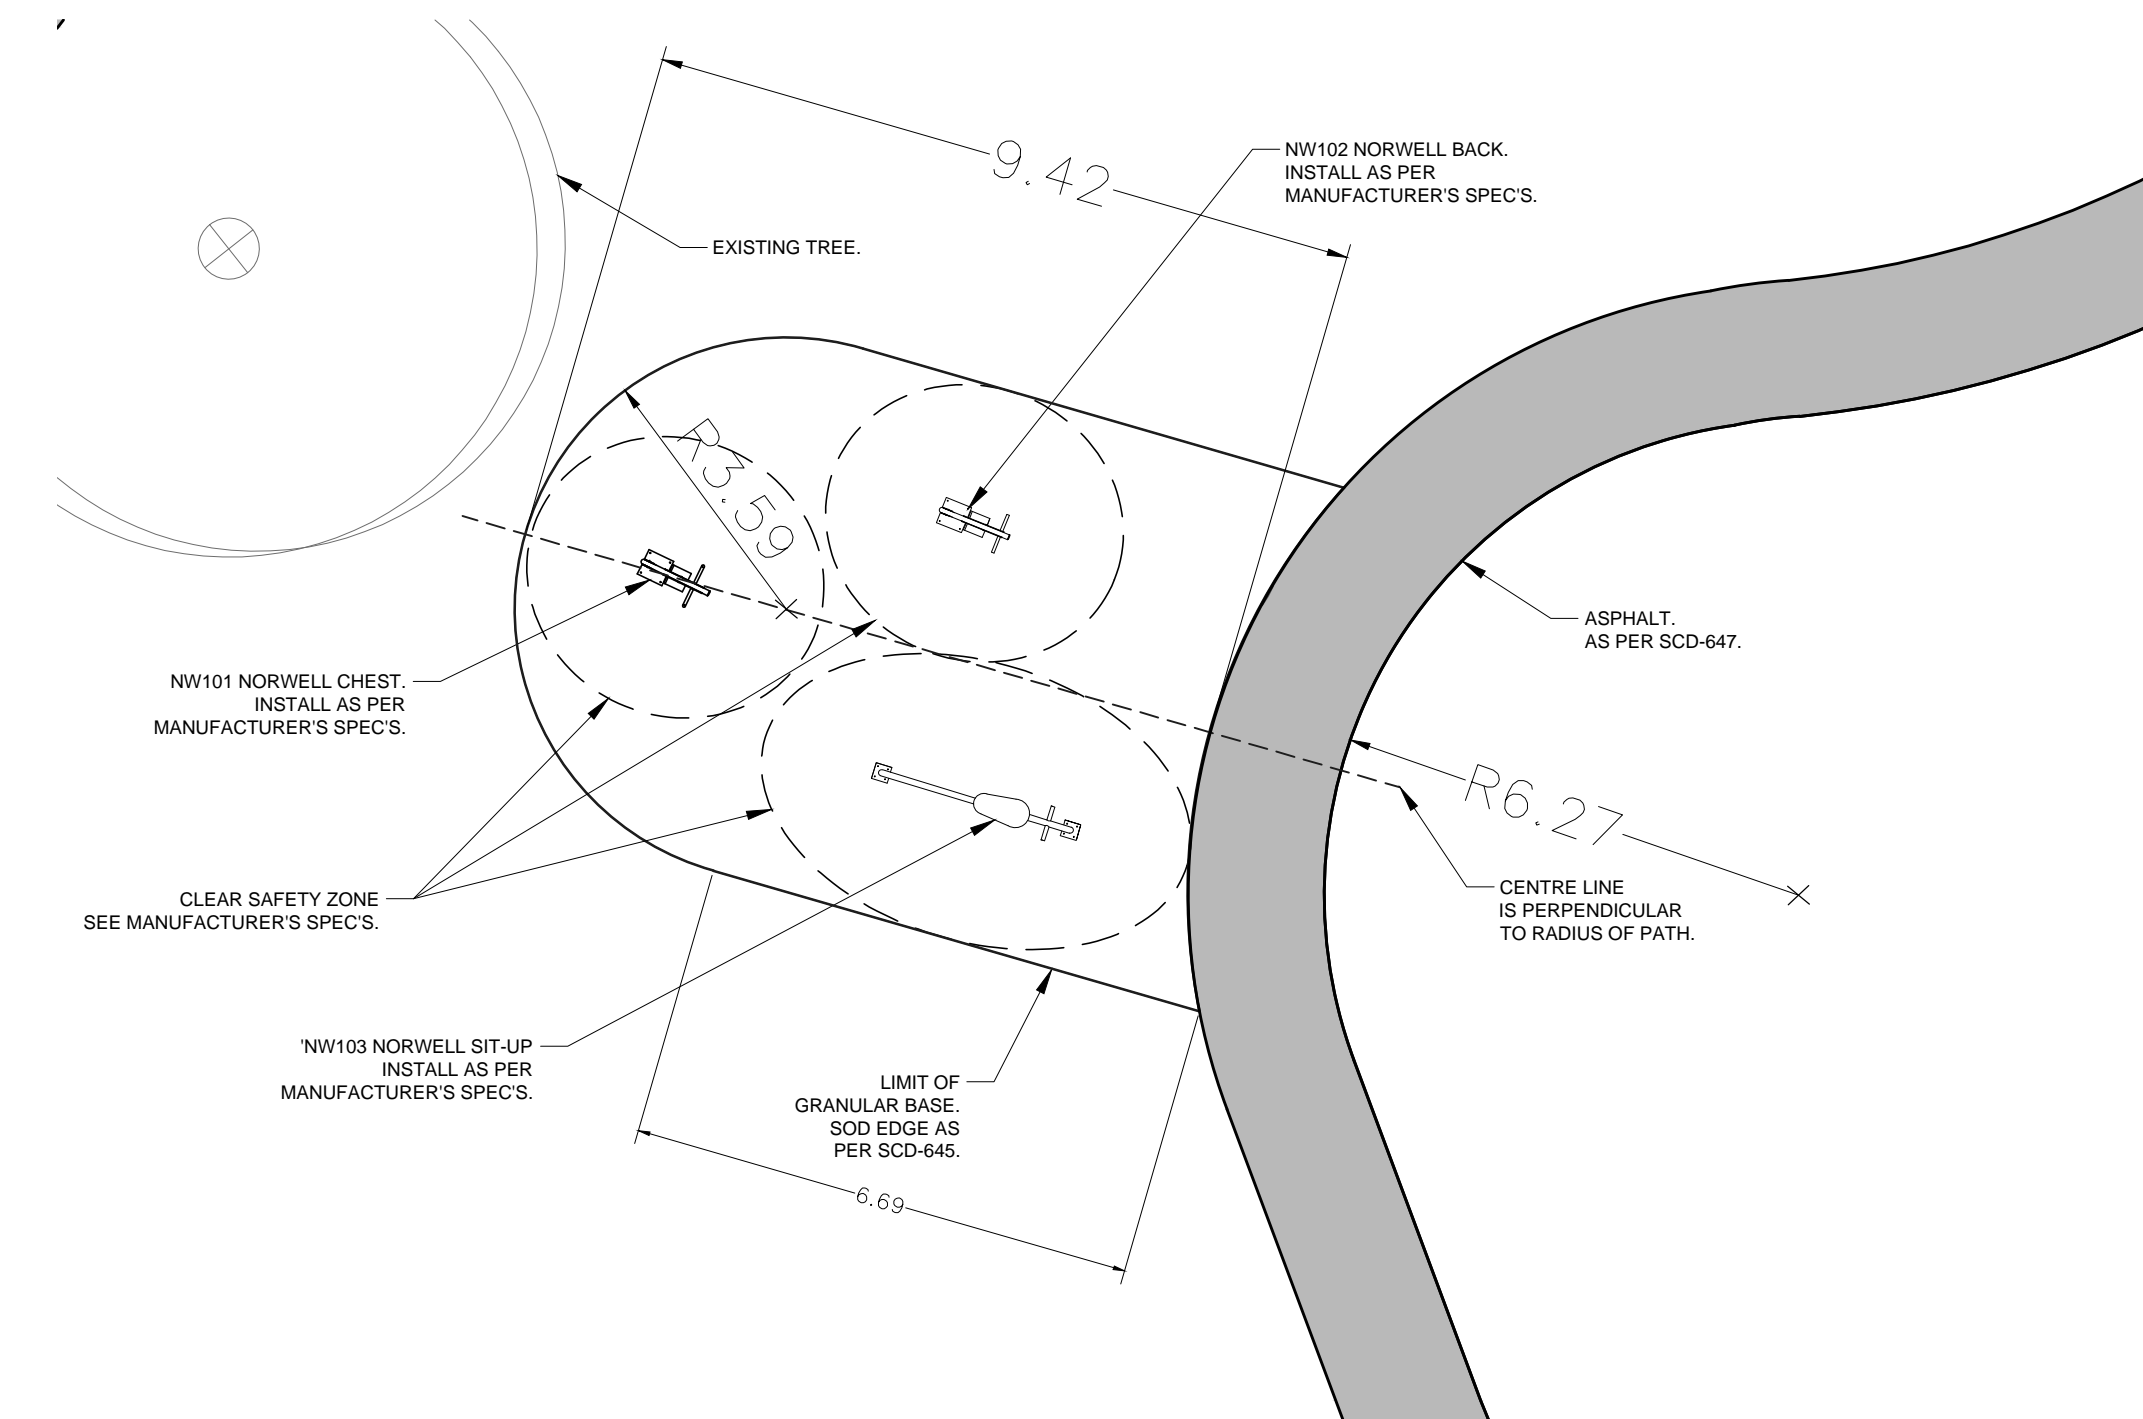

**2 FITNESS NODE 2**  
L1.6 Scale = 1:100

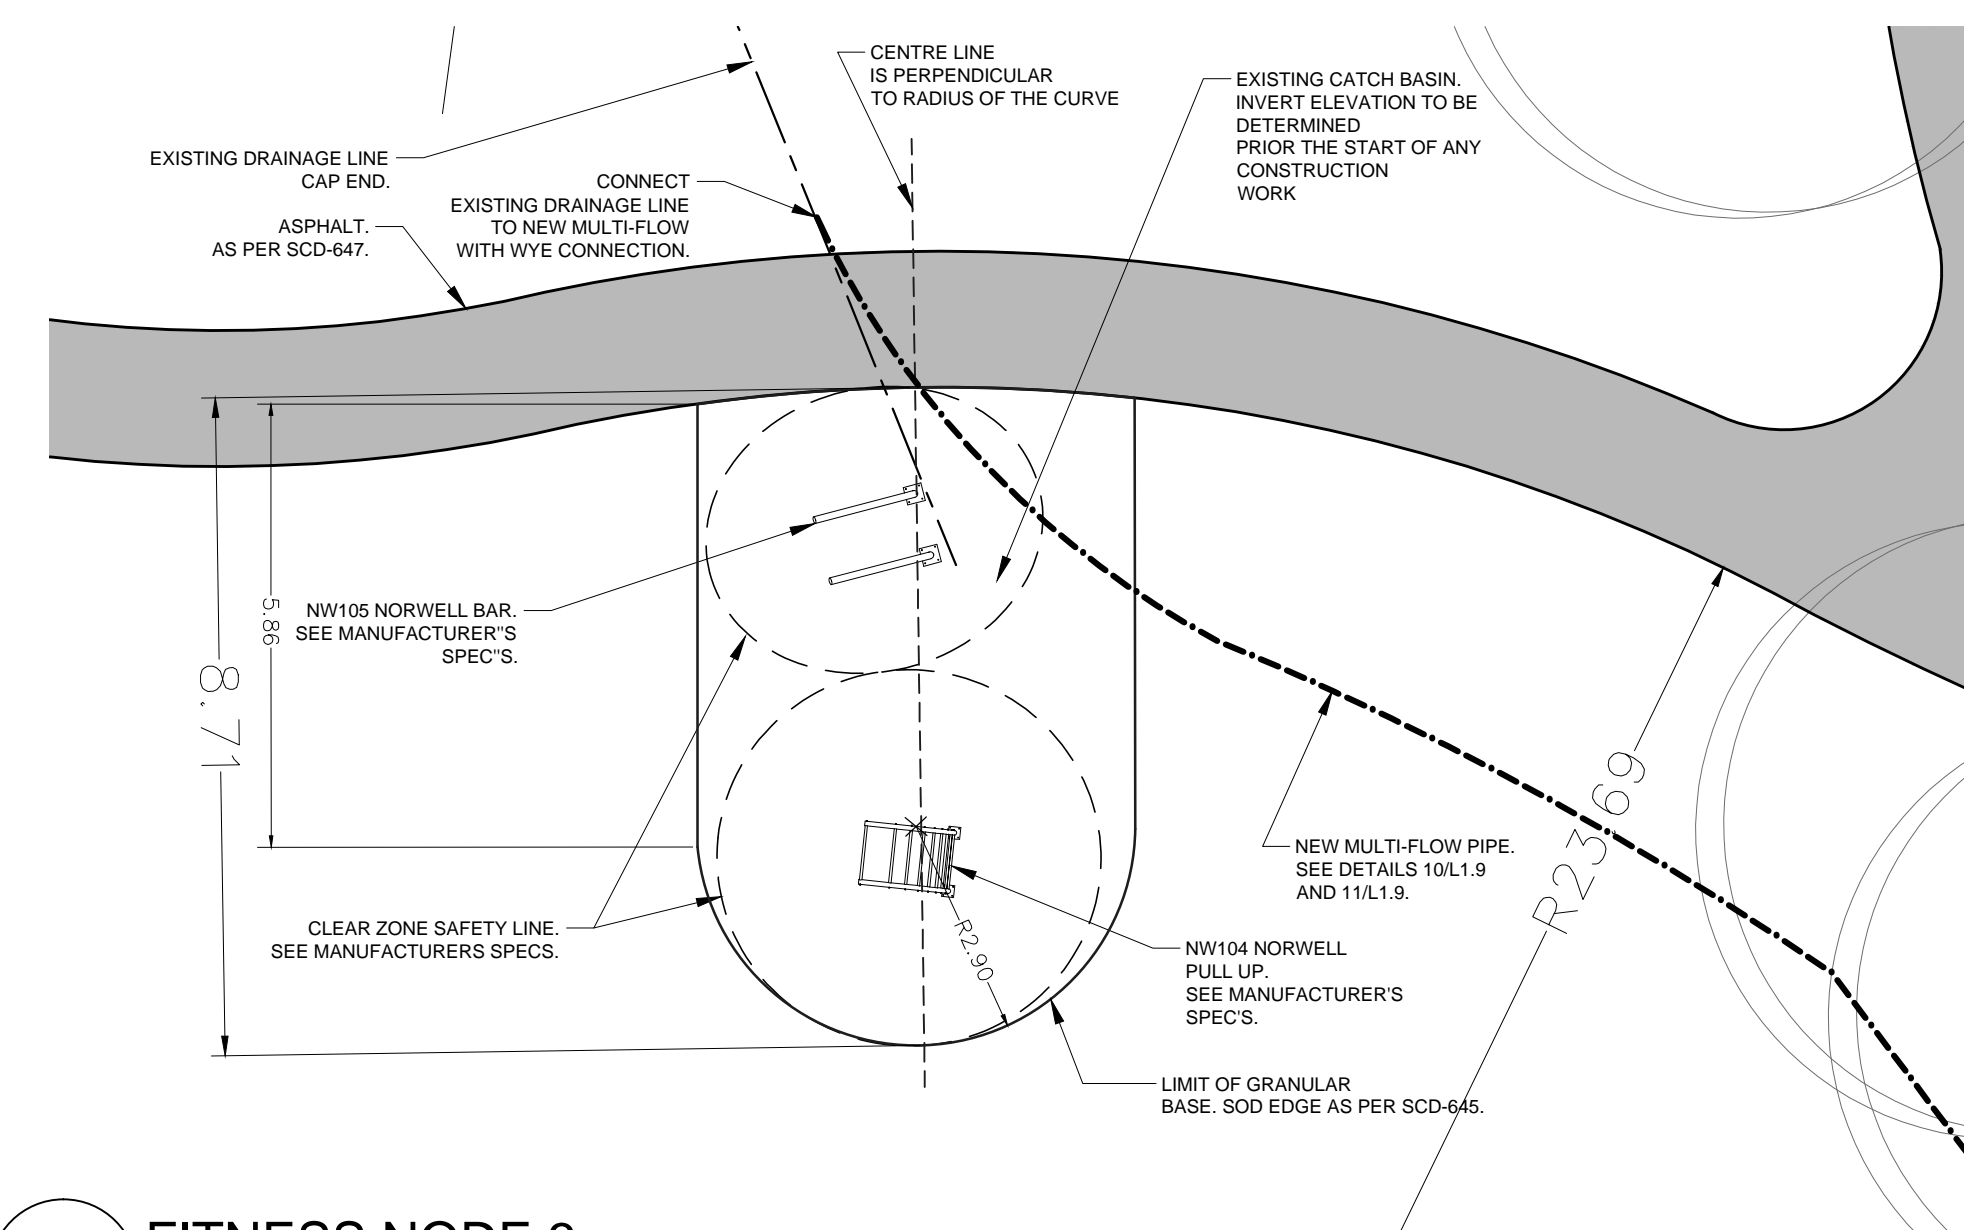

**3 FITNESS NODE 3**  
L1.6 Scale = 1:100

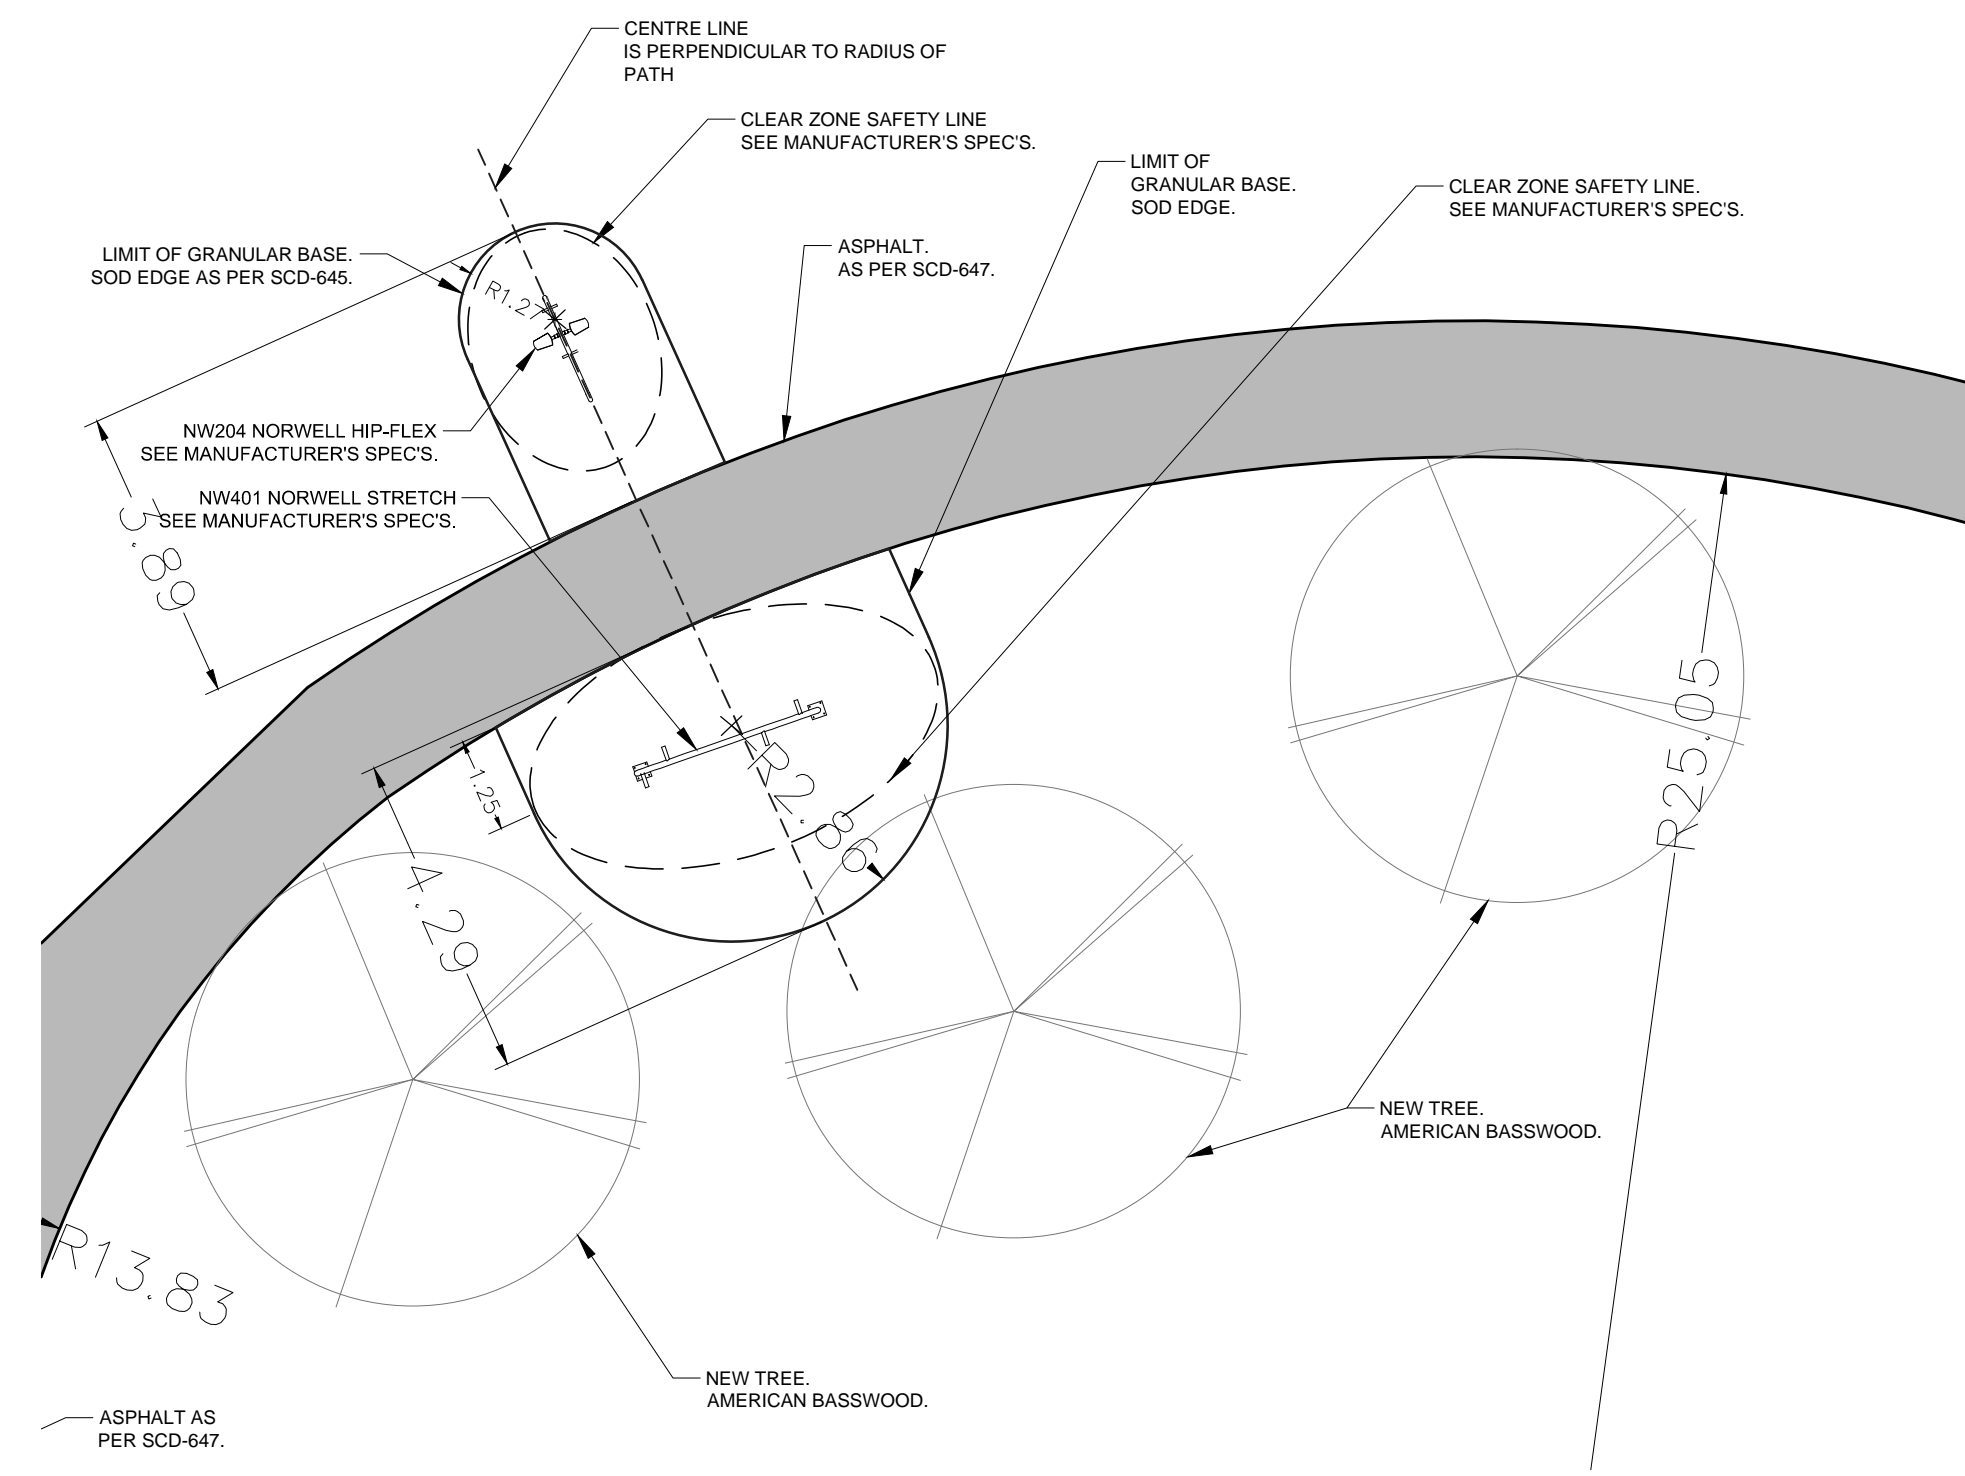

**4 FITNESS NODE 4**  
L1.6 Scale = 1:50

Revisions	Date	By
3	2014/01/20	CW
2	2014/01/13	Internal
1	2013/12/20	CW

March 20, 2014 as shown  
 Designed By: CN/CWM  
 Drawn By: CWM  
 Checked By: CN

LOMBARD NORTH GROUP  
 287 Taché Ave.  
 Winnipeg, Manitoba R2H 2A1  
 Tel: (204) 943 3896 Fax: (204) 947 5696

THE CITY OF WINNIPEG  
 Planning, Property and Development Department  
 Planning and Land Use Division  
 Unit 15 - 30 Fort Street, Winnipeg, Manitoba R3C 4X5

Project Title  
**PAT PHILLIPS PARK & SHAUGHNESSY PARK FITNESS TRAILS**

Sheet Title  
**PAT PHILLIPS PARK - FITNESS NODES 1 to 4 & FITNESS BENCH**

Drawing No.  
**L1.6**