



5 BENCH NODE 1
L1.7 Scale = 1:50

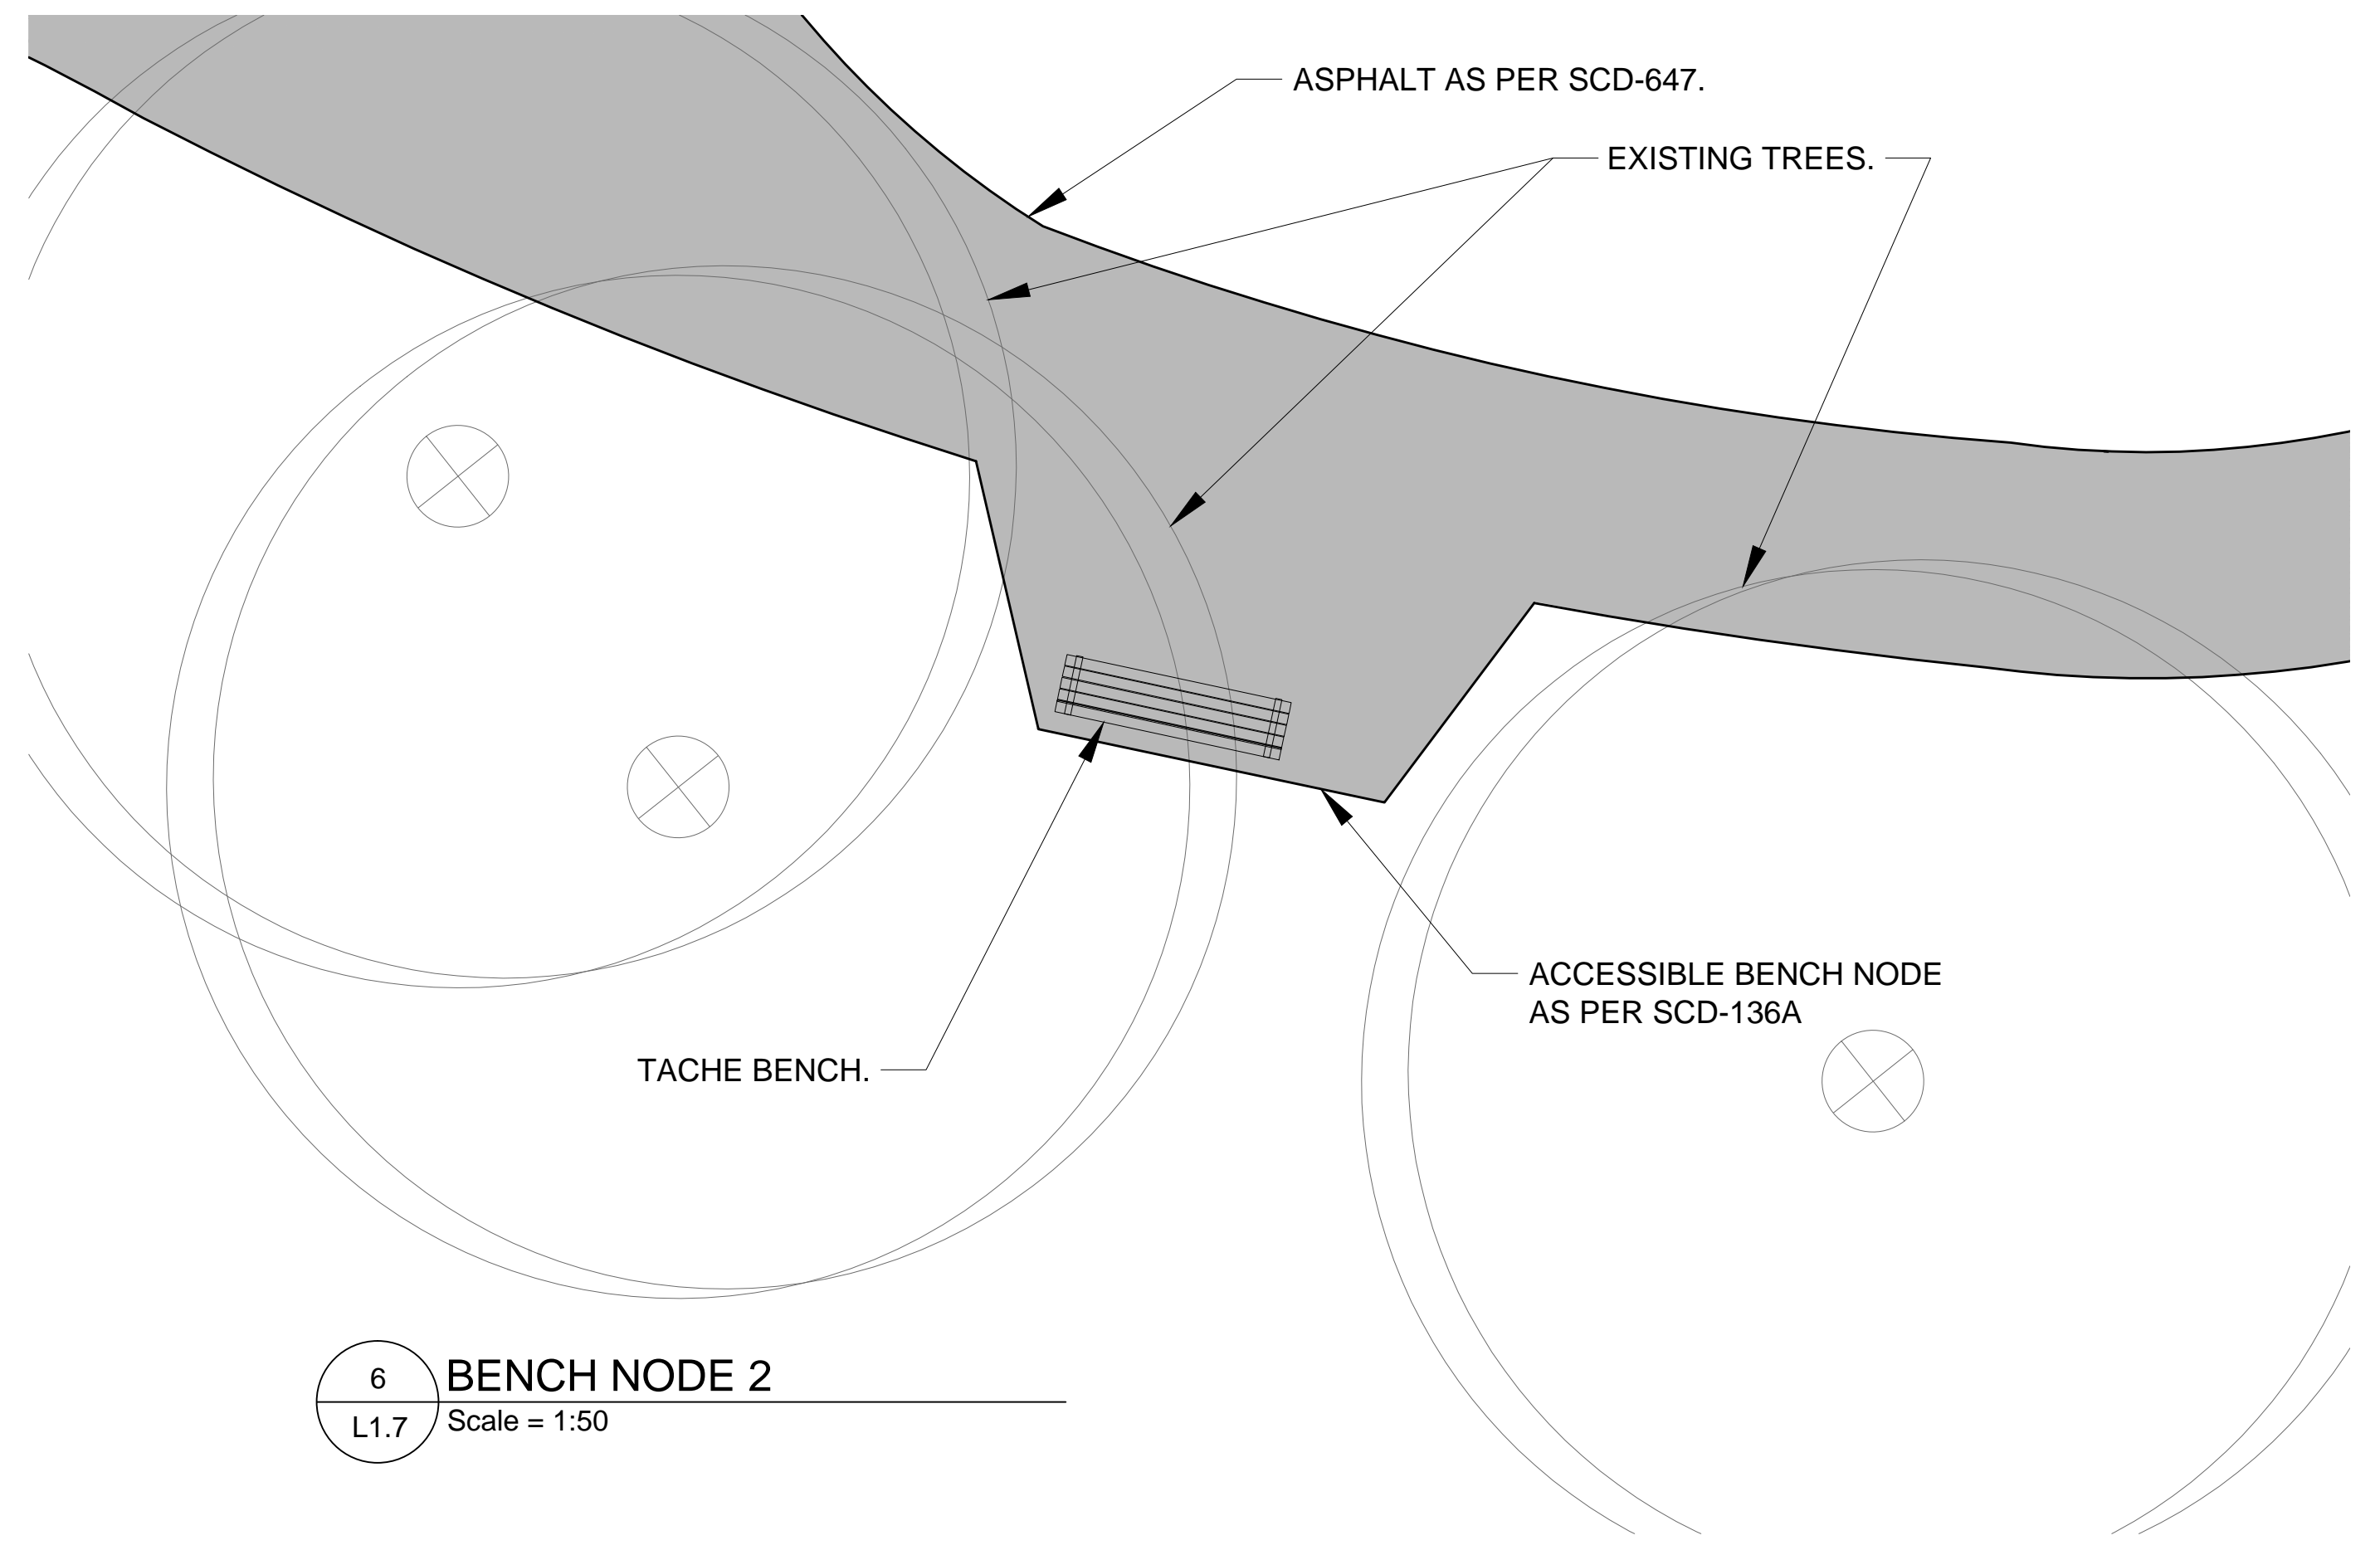

6 BENCH NODE 2
L1.7 Scale = 1:50

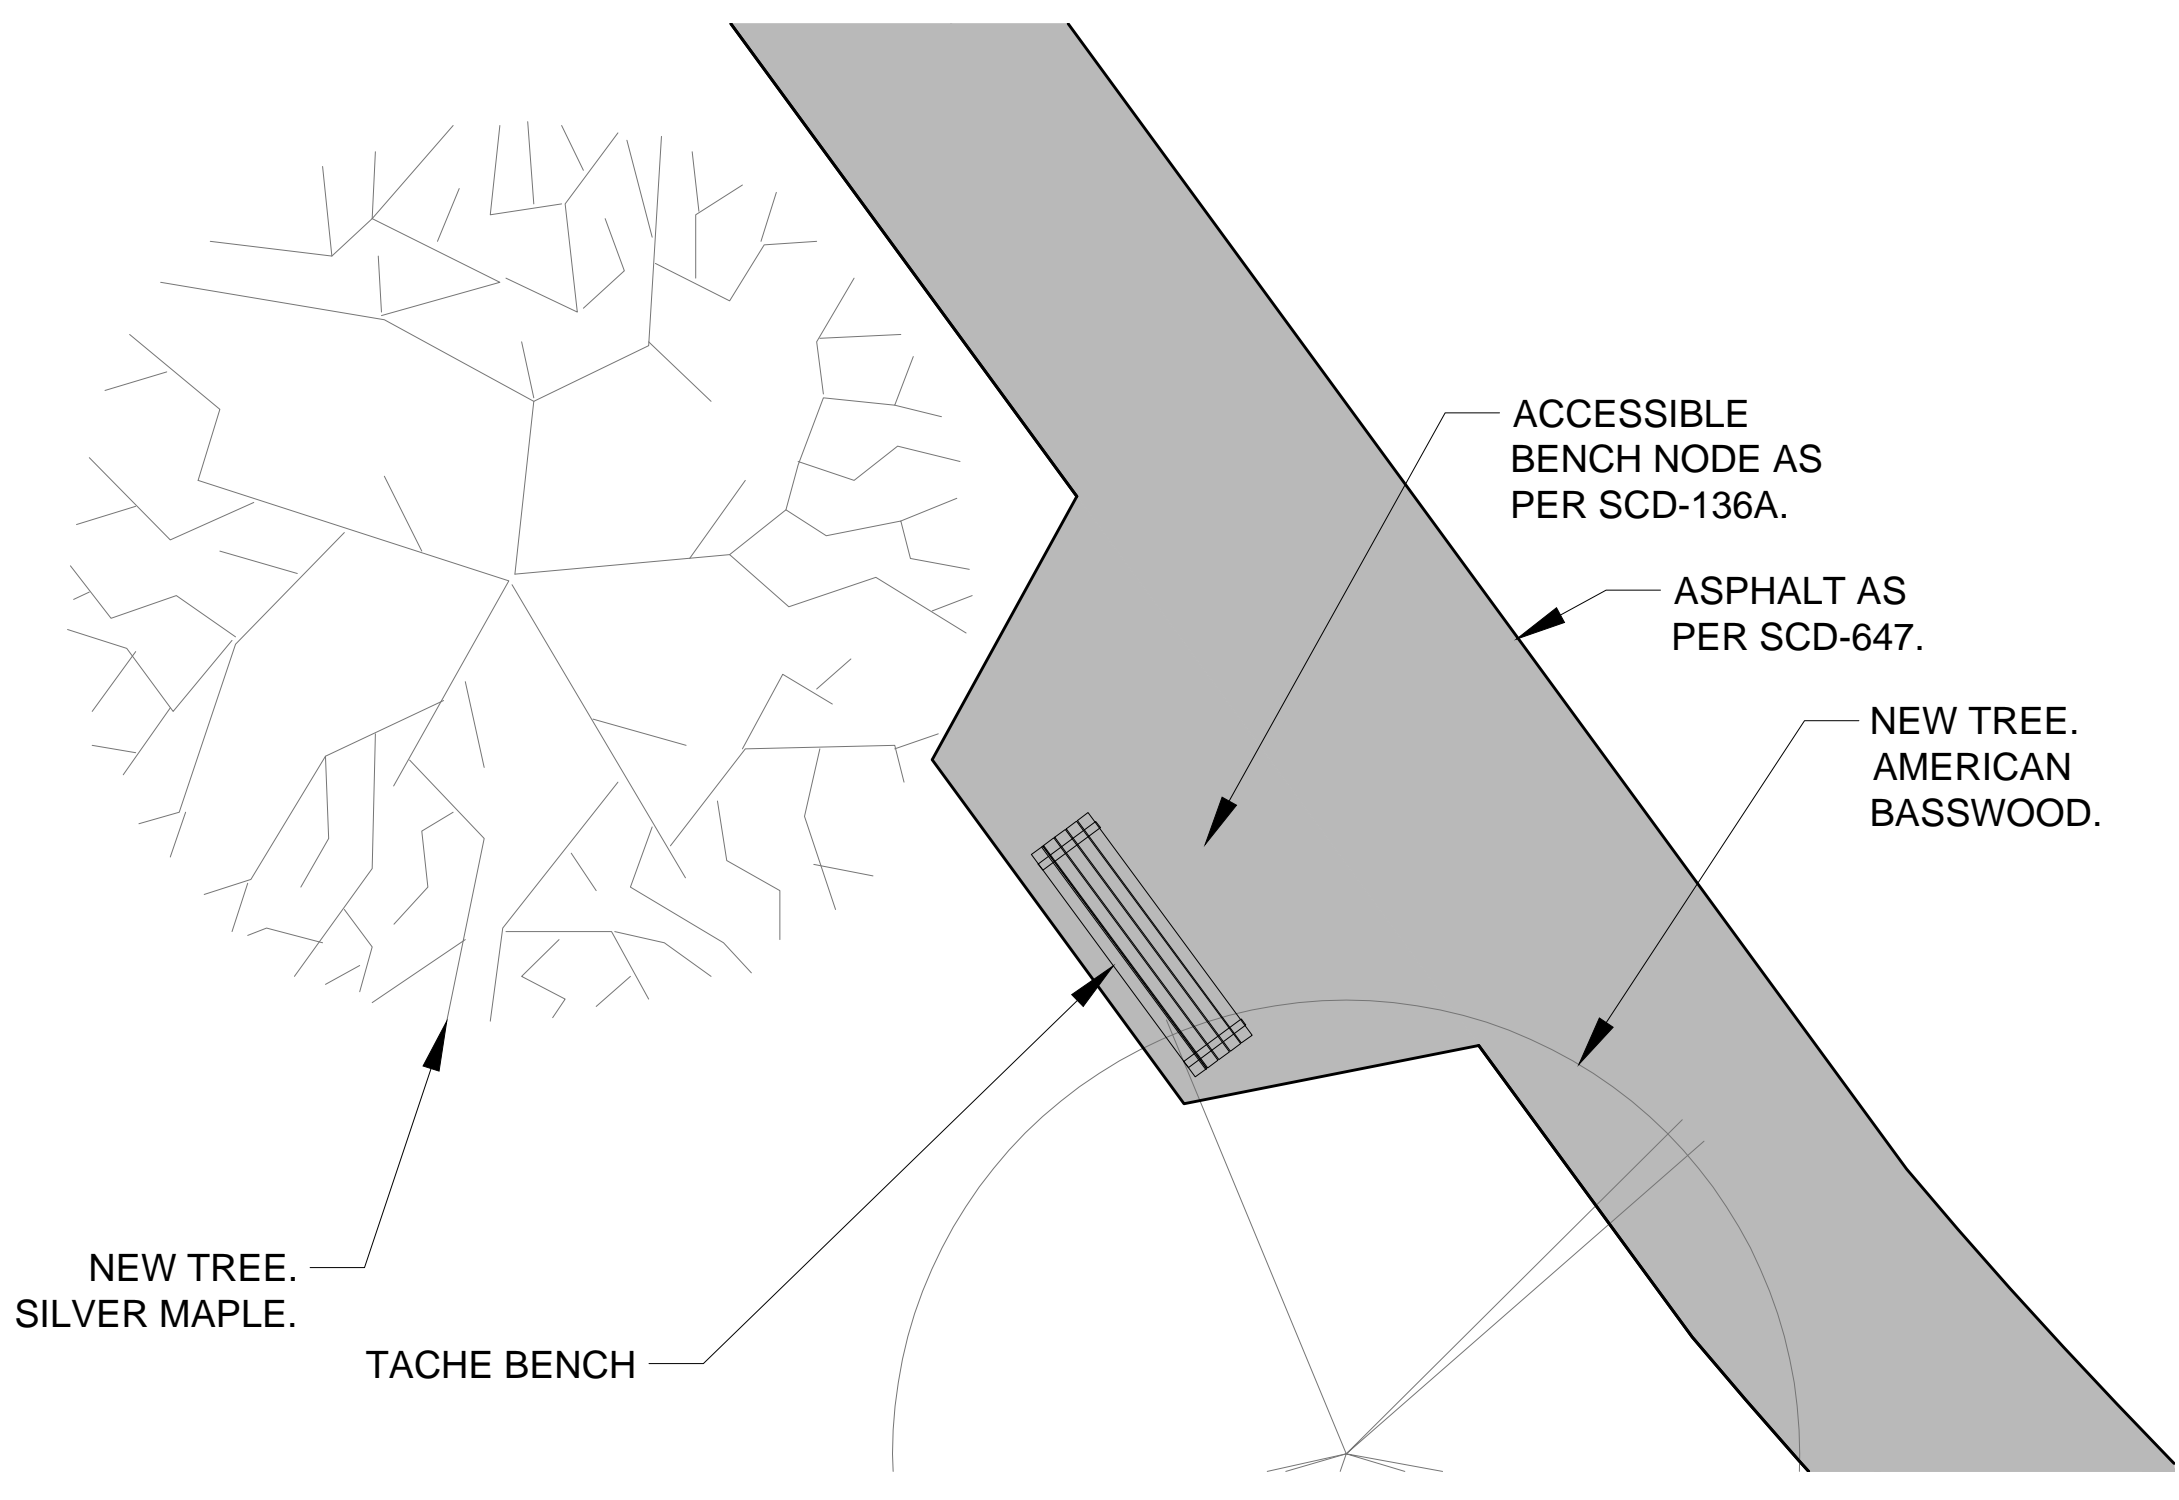


7 BENCH NODE 3
L1.7 Scale = 1:50

No.	Revisions	Date	By
3	Revisions	20140100	COW
2	Internal	20140113	
1	66%	20131209	COW

Date: **March 20, 2014** Scale: **as shown**

Designed By: **CN/CWM** Drawn By: **CWM** Checked By: **CN**

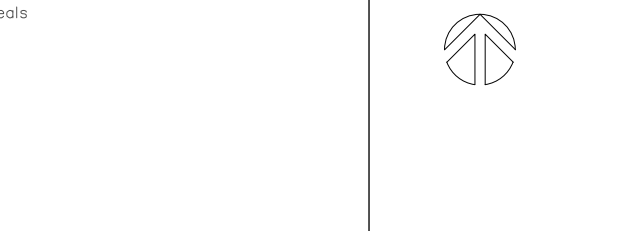

LOMBARD NORTH GROUP
287 Taché Ave.
Winnipeg, Manitoba R2H 2A1
Tel: (204) 943 3896 Fax: (204) 947 5696

THE CITY OF WINNIPEG
Planning, Property and Development Department
Unit 15 - 30 Fort Street, Winnipeg, Manitoba R3C 4X5

Project Title
**PAT PHILLIPS PARK & SHAUGHNESSY PARK
FITNESS TRAILS**

Sheet Title
PAT PHILLIPS PARK - BENCH NODES 1 to 3

Project No. Drawing No.
L1.7