


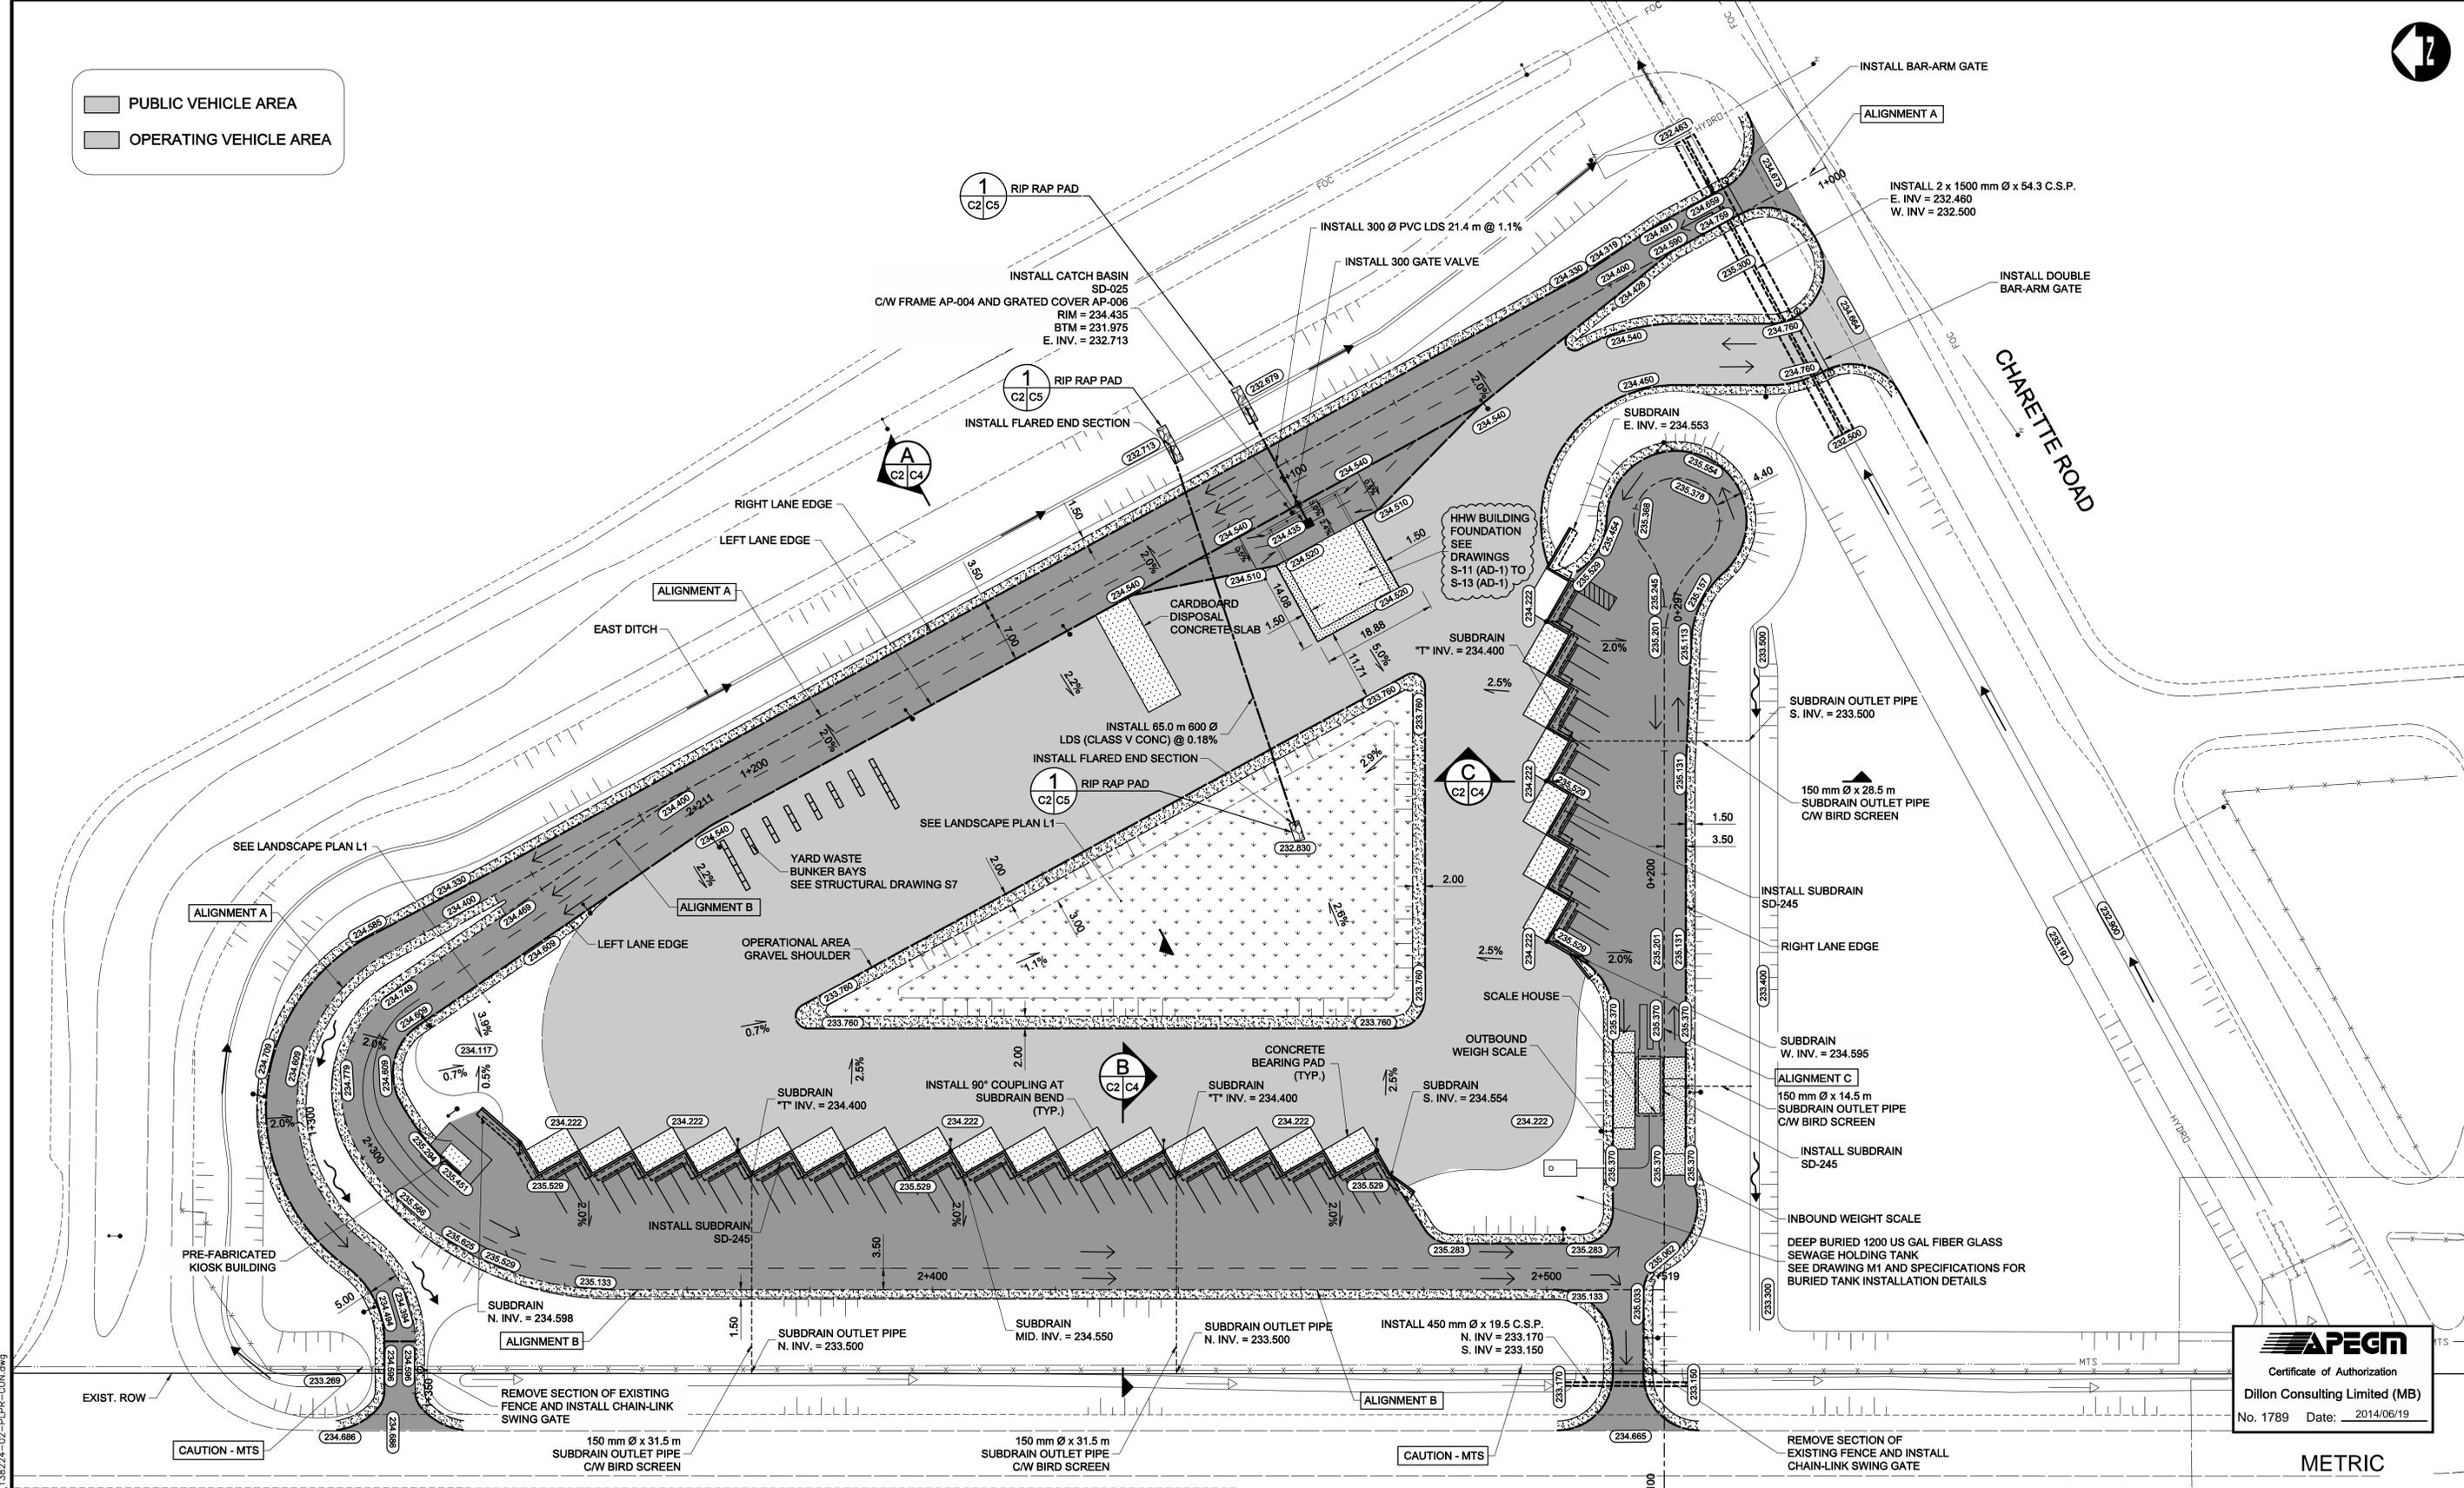

PUBLIC VEHICLE AREA  
 OPERATING VEHICLE AREA



**APEGM**  
 Certificate of Authorization  
 Dillon Consulting Limited (MB)  
 No. 1789 Date: 2014/06/19

**METRIC**

WHOLE NUMBERS INDICATE MILLIMETRES  
DECIMALIZED NUMBERS INDICATE METRES

150 WM		150 WWS		M.T.S.		M.T.S.		150 mm W.M.		150 mm W.W.S.	
	WATERMAIN		HYDRANT VALVE		M.T.S.		CONCRETE ASPHALT		WATERMAIN		HYDRANT VALVE
	LAND DRAINAGE SEWER		WASTE WATER SEWER		MANHOLE		PAVING STONES		LAND DRAINAGE SEWER		WASTE WATER SEWER
	CATCH BASIN		TEST HOLES		JUNCTIONS		PROPERTY LINE		NORTH/WEST GUTTER		SOUTH/EAST GUTTER
	CULVERT		GAS		EXISTING		SURVEY BAR		NORTH/WEST T/LANE		SOUTH/EAST T/LANE
	EXISTING		PROPOSED		EXISTING		PROPOSED		EXISTING		PROPOSED

**UNDERGROUND STRUCTURES**  
 SUPPLY, U/G STRUCTURES COMMITTEE DATE  
 NOTE:  
 LOCATION OF UNDERGROUND STRUCTURES AS SHOWN ARE BASED ON THE BEST INFORMATION AVAILABLE BUT NO GUARANTEE IS GIVEN THAT ALL EXISTING UTILITIES ARE SHOWN OR THAT THE GIVEN LOCATIONS ARE EXACT. CONFIRMATION OF EXISTENCE AND EXACT LOCATION OF ALL SERVICES MUST BE OBTAINED FROM THE INDIVIDUAL UTILITIES BEFORE PROCEEDING WITH CONSTRUCTION.

B.M. ELEV.	NO.	REVISIONS	DATE	BY
	2	ISSUED FOR ADDENDUM #1	14/07/08	ARR
	1	ISSUED FOR TENDER	14/06/19	ARR

DESIGNED BY	MRD
DRAWN BY	PMW
CHECKED BY	DBW
APPROVED BY	ARR
HOR. SCALE	1:500
VERTICAL	
DATE	MARCH 2014



ENGINEER'S SEAL  
 PROVINCE OF MANITOBA  
 M.R. DOUCET  
 2014/06/19  
 Member 22306  
 REGISTERED PROFESSIONAL ENGINEER

**THE CITY OF WINNIPEG**  
 WATER AND WASTE DEPARTMENT  
 4R WINNIPEG DEPOT  
 BRADY ROAD RESOURCE  
 MANAGEMENT FACILITY  
 ROADWORKS PLAN  
 C2 (AD-1)

CITY DRAWING NUMBER: 1-0400A-C0002-001  
 SHEET 3 OF 35  
 CONSULTANT DRAWING NUMBER: C2 (AD-1)

G:\CAD\DFSV\138224-02-Civil\01-Contract\Brady\138224-02-PLPR-COOL.dwg