


Jun 02, 2014 - 3:26pm
 P:\5514001-5514099\5514040 - 2014 TBO Consulting Services\MMM drawings\Contract-1\5514040-2014.01-Contract-1 Dwg-30.dwg - tab:01



EMERSON AVENUE - ROTHESAY STREET TO HANSON STREET
SCALE 1:3500



KNOWLES AVENUE - REGULA PLACE TO PETERS STREET
SCALE 1:3500

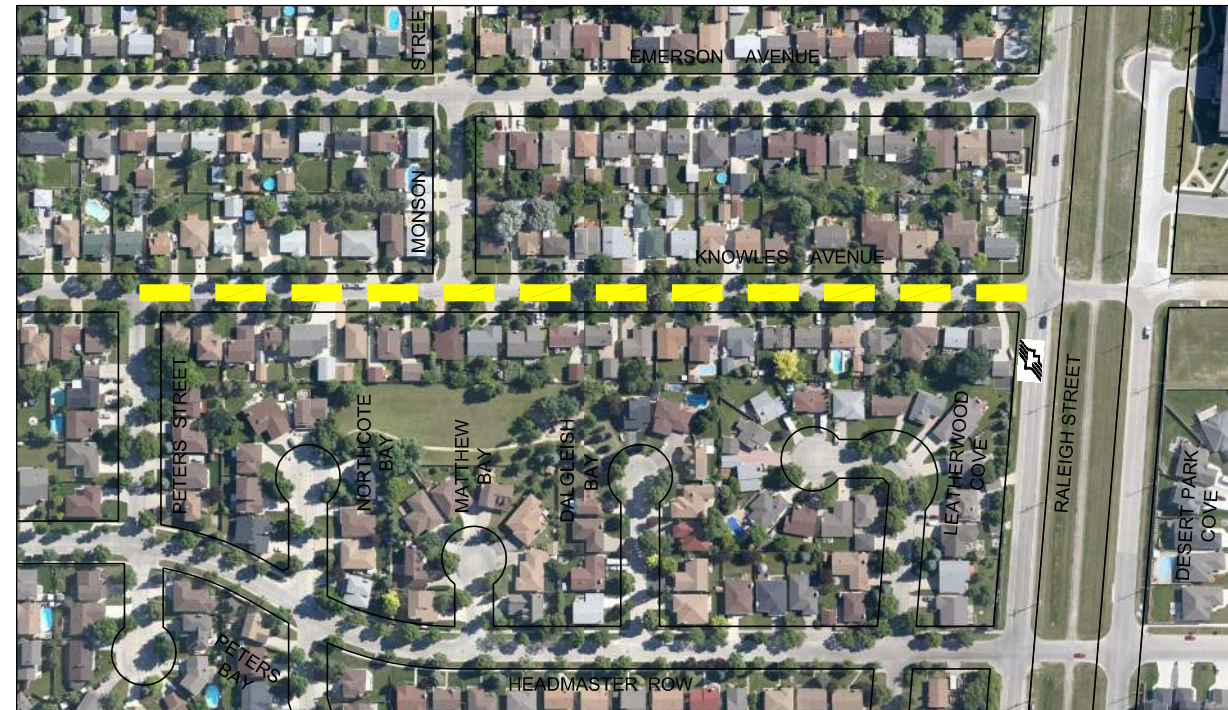

KNOWLES AVENUE - PETERS STREET TO RALEIGH STREET
SCALE 1:3500



RAGSDILL ROAD - ALLAN ROUSE COVE TO DE VRIES AVENUE
SCALE 1:2000



METRIC
WHOLE NUMBERS INDICATE MILLIMETRES
DECIMALIZED NUMBERS INDICATE METRES

LEGEND

- LIMIT OF CONSTRUCTION
- BUS ROUTE
- SCHOOL LOCATION

LOCATIONS APPROVED
UNDERGROUND STRUCTURES

SIGNED BY: _____ DATE: _____

SUPPLY U/G STRUCTURES

NO.	ISSUED FOR TENDER	DATE	BY
0	ISSUED FOR TENDER	14/05/09	VMM
NO.	REVISIONS	DATE	BY

LOCATION OF UNDERGROUND STRUCTURES AS SHOWN ARE BASED ON THE BEST INFORMATION AVAILABLE BUT NO GUARANTEE IS GIVEN THAT ALL EXISTING UTILITIES ARE SHOWN OR THAT THE GIVEN LOCATIONS ARE EXACT CONFIRMATION OF EXISTENCE AND EXACT LOCATION OF ALL SERVICES MUST BE OBTAINED FROM THE INDIVIDUAL UTILITIES BEFORE PROCEEDING


G.B.M. - ELEV. -

NO.	ISSUED FOR TENDER	DATE	BY
0	ISSUED FOR TENDER	14/05/09	VMM
NO.	REVISIONS	DATE	BY



DESIGNED BY	VMM/BD	CHECKED BY	BD
DRAWN BY	SB	APPROVED BY	VMM
HOR. SCALE NTS	VERTICAL	RELEASED FOR CONSTRUCTION	-
DATE: 14/06/01		DATE	

MMM Group Limited
Suite 111 - 93 Lombard Ave
Winnipeg, MB R3B 3B1
t. 204.943.3178
f. 204.943.4948
www.mmmgrouplimited.com

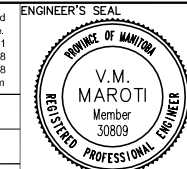

CONSULTANT ACAD DWG. NO.
5514040-2014.1-01



2014 THIN BITUMINOUS OVERLAY (TBO) PROGRAM
EMERSON AVENUE, KNOWLES AVENUE, KNOWLES AVENUE, RAGSDILL ROAD

CITY DRAWING NO.
SHEET 1 OF 7
DRAWING NO. REV.
01 0

NOTE: These design documents are prepared solely for the use by the party with whom the design professional has entered into a contract and there are no representations of any kind made by the design professional to any party with whom the design professional has not entered into a contract.