



COLLEY CRESCENT - McCREEDY ROAD TO TU PELO AVENUE SCALE 1:1500



**METRIC** WHOLE NUMBERS INDICATE MILLIMETRES DECIMALIZED NUMBERS INDICATE METRES LEGEND

LIMIT OF CONSTRUCTION BUS ROUTE

MMM Group Limited Sulte 111 - 93 Lombard Ave. Winnipeg, MB R3B 3B1 t. 204.943.3178 f. 204.943.4948 www.mmmgrouplimited.com LOCATIONS APPROVED G.B.M. **MMM** GROUP DESIGNED VMM/BD CHECKED APPROVED BY RELEASED FOR CONSTRUCTION 14/05/09 VMM VERTICAL 0 ISSUED FOR TENDER DATE BY DATE: 14/05/30 NO. REVISIONS DATE

MAROTI Member

Winnipèg


THE CITY OF WINNIPEG PUBLIC WORKS DEPARTMENT ENGINEERING DIVISION

2014 THIN BITUMINOUS OVERLAY (TBO) PROGRAM

DRAWING NO. REV. 0





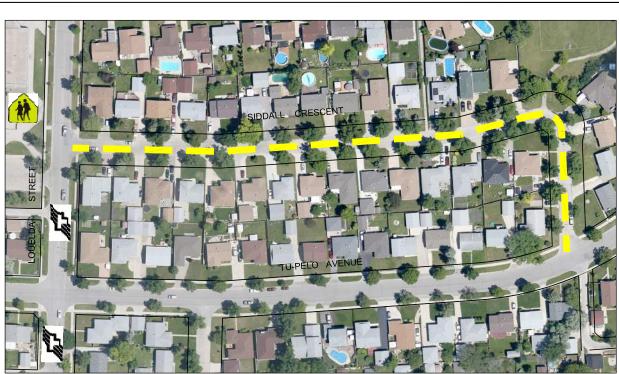

SIDDALL CRESCENT - LOUELDA STREET TO TU PELO AVENUE SCALE 1:2000



SCHOOL LOCATION

UN DERGROUND STRUCTURE: SIGNED BY:

RALEIGH STREET, WALTER COPP CRESCENT, COLLEY CRESCENT, SIDDALL CRESCENT

NOTE:
These design documents are prepared solely for the use by the party with whom the design professional has entered into a contract and there are no representations of any kind made by the design professional to any party with whom the design professional has not entered into a contract.