
JACQUES AVENUE - ORUM DRIVE TO SILVERFIELDS LINE SCALE NTS

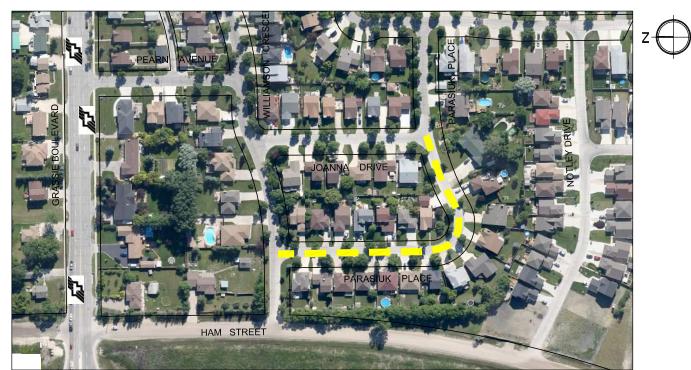

PARASIUK PLACE - JOANNA DRIVE TO WILLIAMSON CRESCENT SCALE NTS

APEGN MMM Group Limited

LIMIT OF CONSTRUCTION

SCHOOL LOCATION

LOCATIONS APPROVED G.B.M. - ELEV. -VMM/RD



V.M. MAROTI





THE CITY OF WINNIPEG
PUBLIC WORKS DEPARTMENT
ENGINEERING DIVISION

2014 THIN BITUMINOUS OVERLAY (TBO) PROGRAM

DRAWING NO. REV.

JAQUES AVENUE, JOANNA DRIVE, PARASIUK PLACE, STONEY LAKE BAY

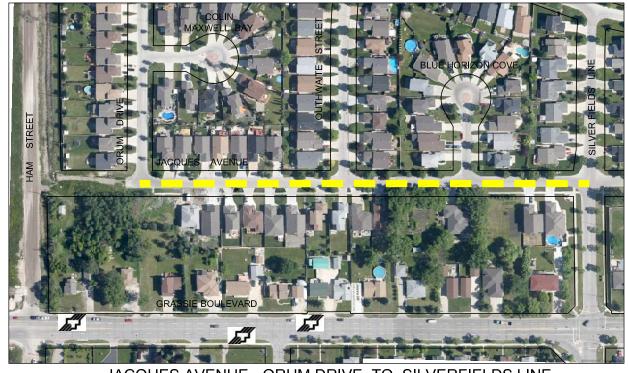

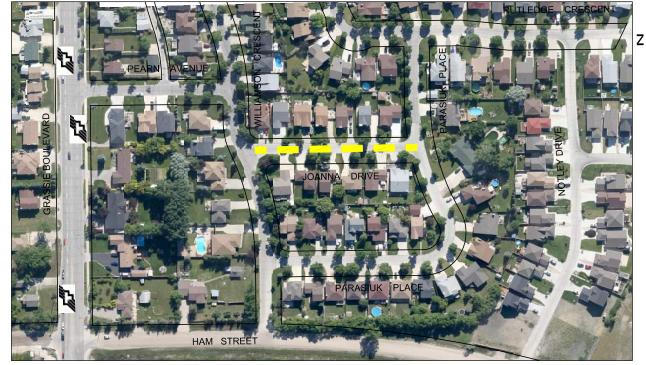

JOANNA DRIVE - PARASIUK PLACE TO WILLIAMSON CRESCENT SCALE NTS





STONEY LAKE BAY - KILDONAN MEADOW DRIVE TO KILDONAN MEADOW DRIVE SCALE NTS

METRIC WHOLE NUMBERS INDICATE MILLIMETRES DECIMALIZED NUMBERS INDICATE METRES **LEGEND**

BUS ROUTE

design documents are prepared solely for the use by the party with whom the design professional has entered into a contract and there representations of any kind made by the design professional to any party with whom the design professional has not entered into a contract.

CONSULTANT ACAD DWG. NO 5514040-2014.1-03

03