


LEGEND

- MH MANHOLE
- CB CATCH BASIN
- FENCE
- DRAIN
- - - MTS
- LS ● LIGHT STANDARD
- TS ● TRAFFIC SIGNAL
- 231.96 ELEVATIONS ARE GEODETIC
- 🌳 TREE - SINGLE STEM
- 🌳+ TREE - MULTI STEM
- Ⓧ ELECTRICAL OUTLET POSTS
- - - GAS
- Ⓧ Valve Box

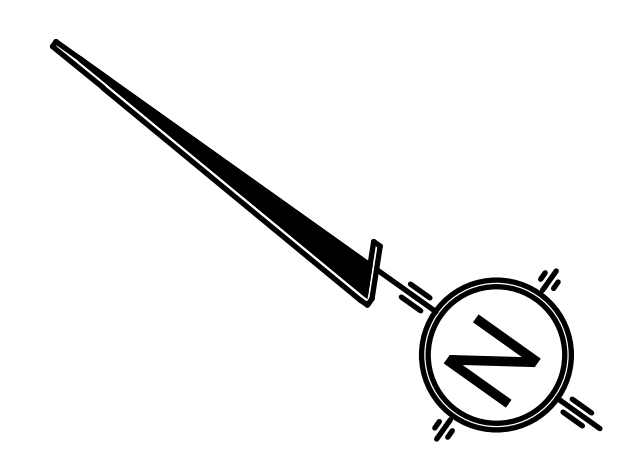

DATED THIS 7th DAY OF DECEMBER, 2006

1 - ISSUED FOR TENDER	JUNE 16, 2014
ISSUE NOTES	DATE

THIS DRAWING MUST NOT BE SCALED.
 THE GENERAL CONTRACTOR SHALL VERIFY ALL DIMENSIONS, DATUMS AND LEVELS PRIOR TO COMMENCEMENT OF WORK. ALL ERRORS AND OMISSIONS TO BE REPORTED IMMEDIATELY TO THE LANDSCAPE ARCHITECT.
 VARIATIONS & MODIFICATIONS TO WORK SHOWN ON THESE DRAWINGS SHALL NOT BE CARRIED OUT WITHOUT WRITTEN PERMISSION FROM THE LANDSCAPE ARCHITECT.
 THIS DRAWING IS THE EXCLUSIVE PROPERTY OF THE LANDSCAPE ARCHITECTS AND CAN BE REPRODUCED ONLY WITH THE PERMISSION OF THE LANDSCAPE ARCHITECTS, IN WHICH CASE THE REPRODUCTION MUST BEAR THEIR NAME AS LANDSCAPE ARCHITECTS.

PROFESSIONAL SEALS

HTFC
 PLANNING & DESIGN
 500-115 Bannatyne Avenue East Winnipeg, MB R3B 0R3
 PHONE 204 944 9907 WEB htfc.mb.ca

PROJECT TITLE
**MILLENNIUM LIBRARY PARK
 PHASE TWO
 - ST MARY & SMITH ENTRANCE**
 WINNIPEG, MANITOBA

SHEET TITLE
**PARTIAL SURVEY PLAN
 (SHEPARD & STEVENS
 LAND SURVEYORS - C. 2006)**

DRAWN RG	REVIEWED MG	DRAWING NO. L0.0
SCALE 1:100	PROJECT No. 14-020	
DATE PRINTED 9:48 AM Mon, Jun 23, 2014		

PRELIMINARY - NOT FOR CONSTRUCTION