
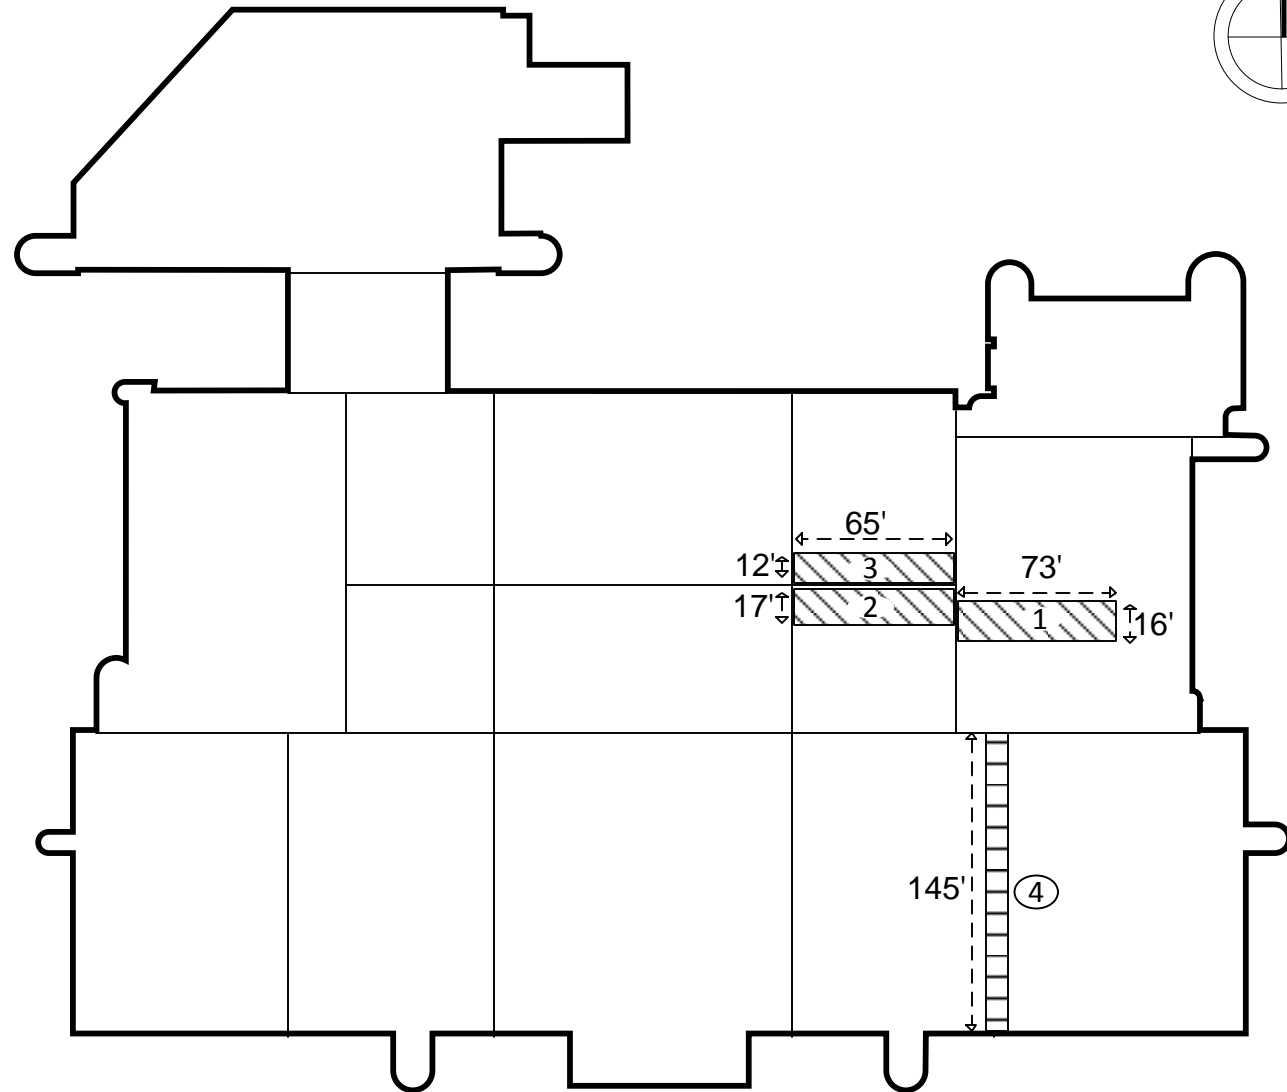


NOTE:

- .01 Contractor is responsible for site verification of all dimensions
- .02 Drawing is not to be scaled for estimating purposes
- .03 All areas given are approximate
- .04 Contractor is responsible for removal and reinstallation of any obstructions such as drains, ducts, conduits, vents, AC components, etc.

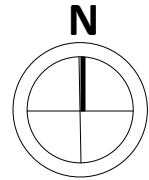

LEGEND

- ROOF AREA 1: Approx 1,168 sq ft
- ROOF AREA 2: Approx 1,105 sq ft
- ROOF AREA 3: Approx 780 sq ft
- CONTROL JOINT 4: Approx 145 ft



CITY OF WINNIPEG
TRANSIT DEPARTMENT
421 OSBORNE STREET
WINNIPEG, MB R3L 2A2

PROJECT PROVISION OF ROOF REPLACEMENT AND REPAIRS AT WINNIPEG TRANSIT			SHEET TITLE ROOF REPAIRS BUILDING A	
DRAWN BY AL	CHECKED BY	DATE 2014-06-16	SCALE NTS	SHEET NO A-1
eFILE 615-2014_Drawing_A-1-R0			PROJECT No 615-2014	