

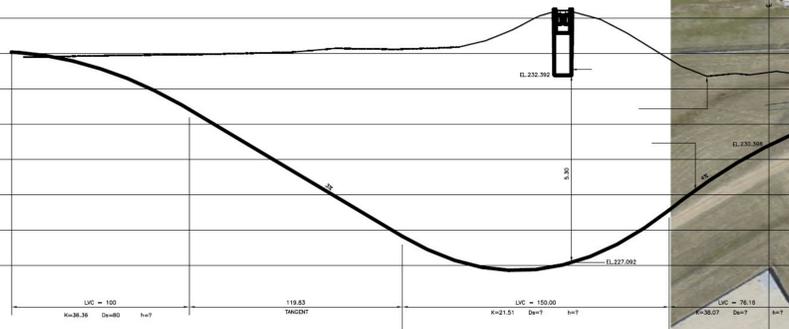
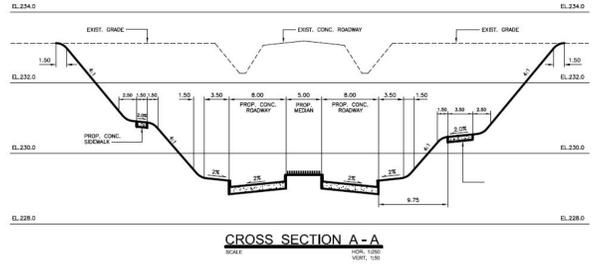


APPENDIX D – REFERENCE DRAWINGS

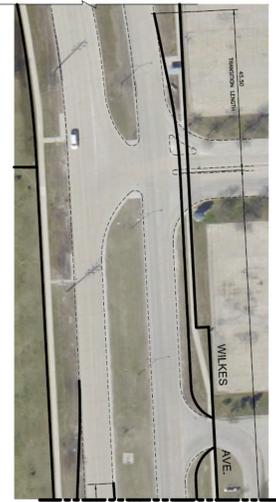

PRELIMINARY

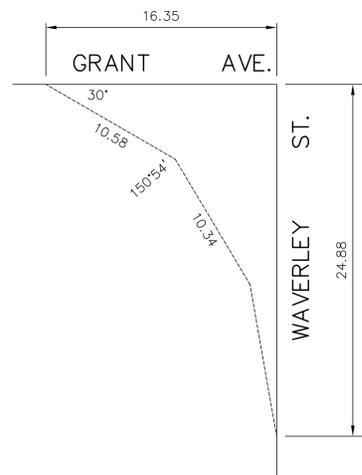


PROPERTY REQUIREMENT DETAIL

AREA: 112.58m²

LEGEND:

- | | |
|------------------------------|------------------|
| EXISTING: | PROPOSED: |
| — ROADWAY | ▬ ROADWAY |
| — SIDEWALK | ▬ SIDEWALK |
| ▬ SIDEWALK RAMP | ▬ SIDEWALK RAMP |
| — RIGHT OF WAY | — RIGHT OF WAY |
| — PROPERTY LINE | |
| — TRAFFIC SIGNAL DUCT | |
| ● HYDRO WOOD POLE | |
| □ TRAFFIC SIGNAL CONTROLLER | |
| ● TRAFFIC SIGNAL POLE | |
| ● LIGHT STANDARD | |
| ●● HYDRO WOOD POLE WITH LAMP | |
| ○ MANHOLE | |
| □ CATCH BASIN | |
| △ GUTTER INLET | |
| ○ FIRE HYDRANT | |
| ⊗ WATER VALVE | |
| ⊕ SURVEY BAR | |
| ○ TREE | |
| ×× FENCE | |

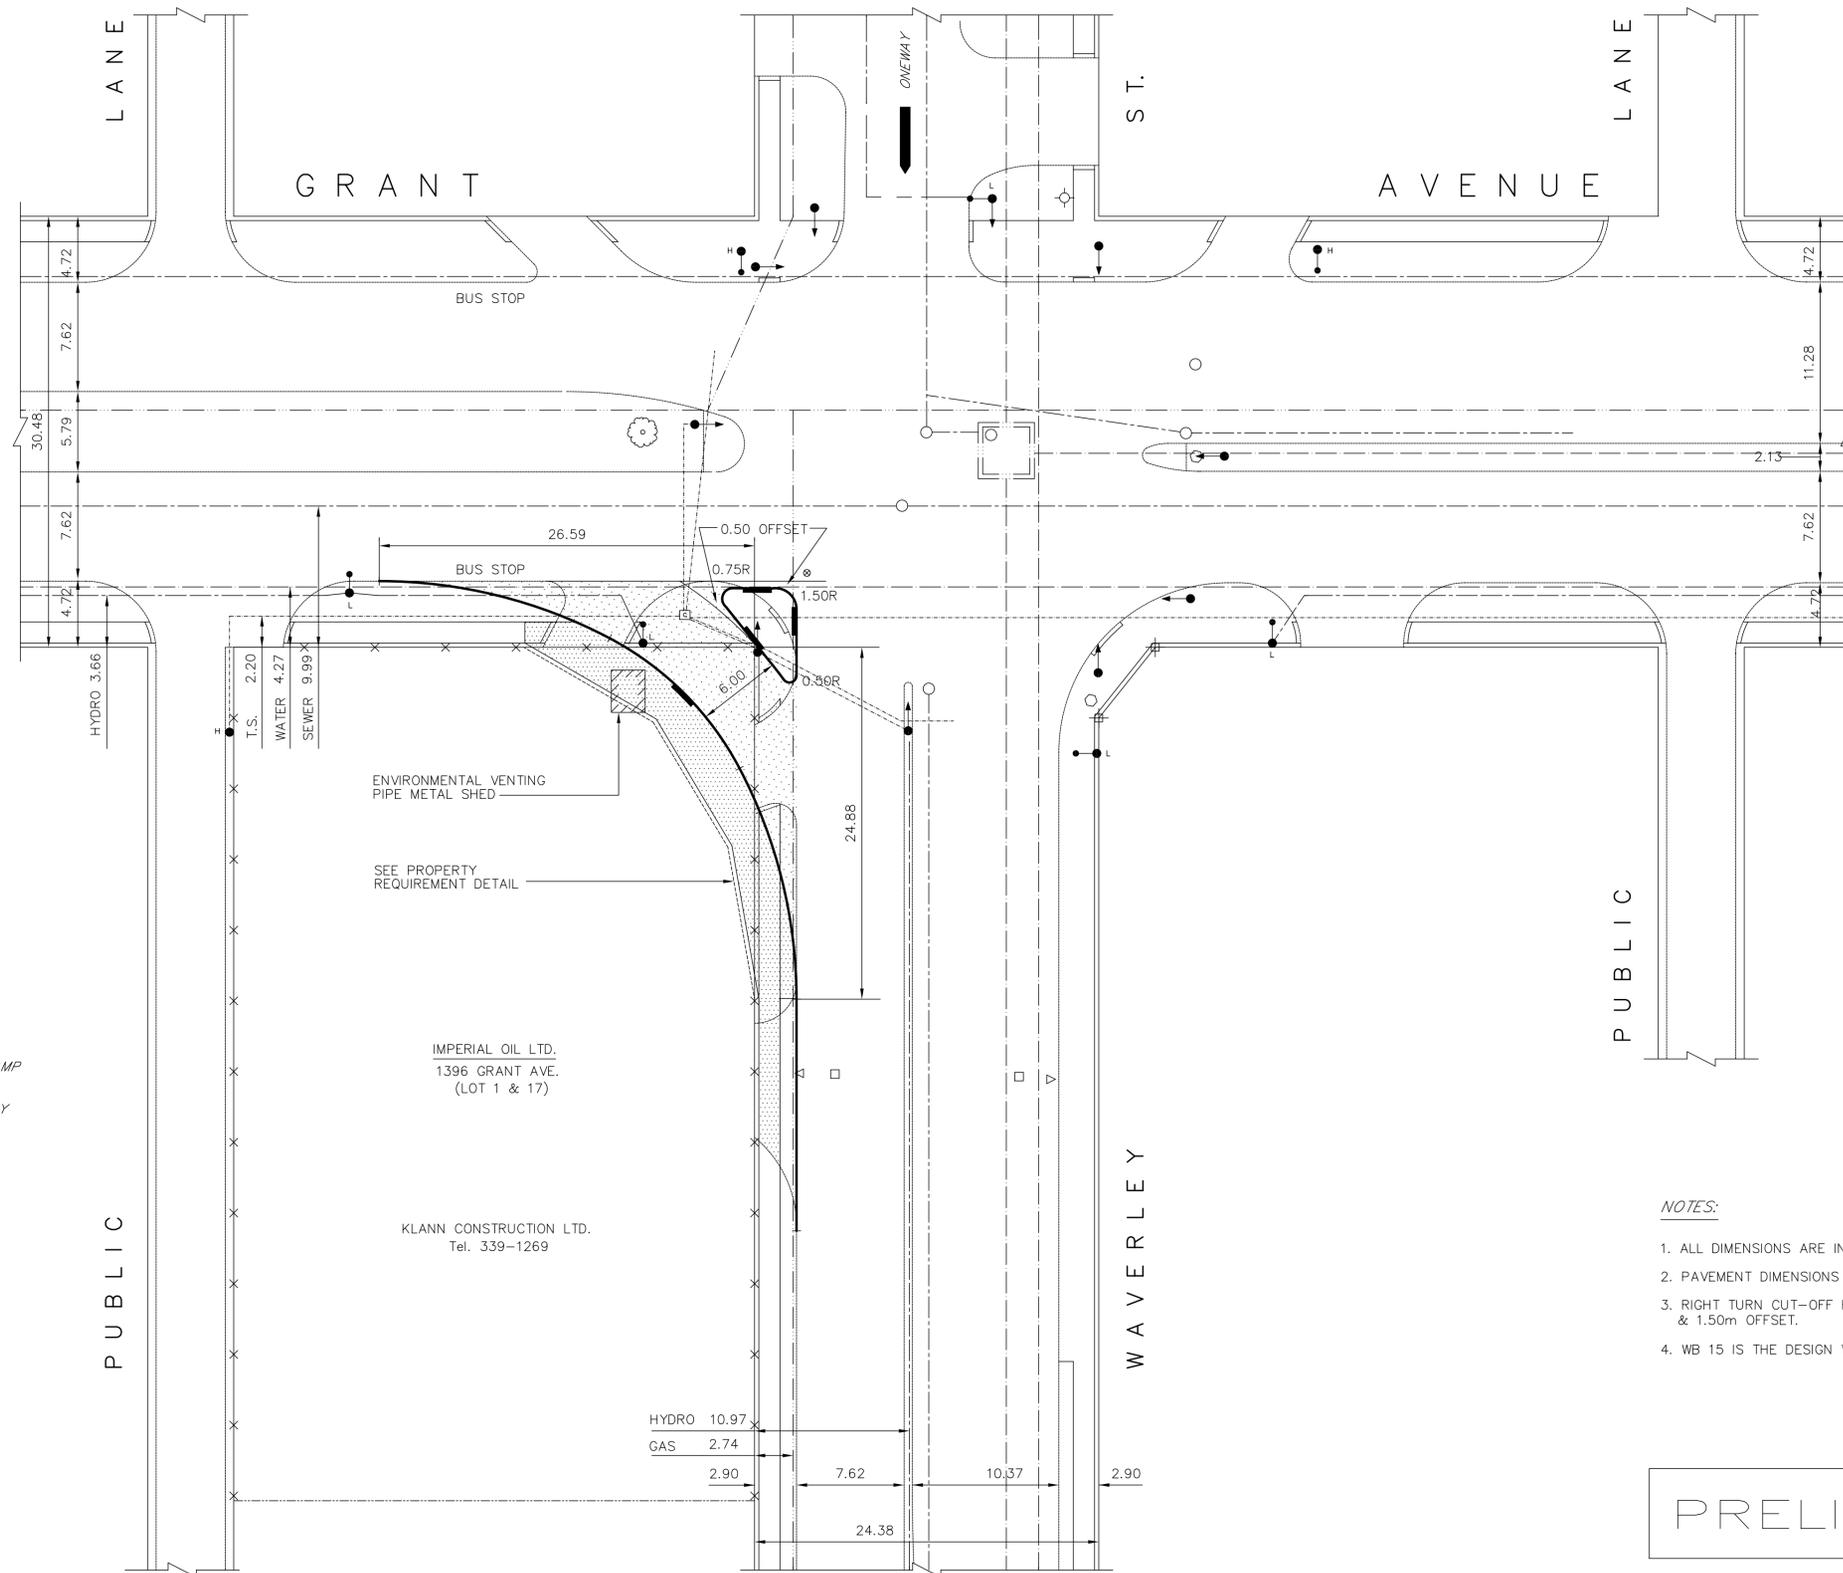

PLAN VIEW

- NOTES:**
1. ALL DIMENSIONS ARE IN METRES.
 2. PAVEMENT DIMENSIONS ARE TO BACK OF CURB.
 3. RIGHT TURN CUT-OFF RADII ARE 35.0m, 22.0m, 35.0m & 1.50m OFFSET.
 4. WB 15 IS THE DESIGN VEHICLE.

PRELIMINARY

LOCATION APPROVED UNDERGROUND STRUCTURES

SUPV. U/G STRUCTURES COMMITTEE DATE

NOTE:
LOCATION OF UNDERGROUND STRUCTURES AS SHOWN ARE BASED ON THE BEST INFORMATION AVAILABLE BUT NO GUARANTEE IS GIVEN THAT ALL EXISTING UTILITIES ARE SHOWN OR THAT THE GIVEN LOCATIONS ARE EXACT. CONFIRMATION OF EXISTENCE AND EXACT LOCATION OF ALL SERVICES MUST BE OBTAINED FROM THE INDIVIDUAL UTILITIES BEFORE PROCEEDING WITH CONSTRUCTION.

NO.	REVISIONS	DATE	BY

DESIGNED BY	A.C.	CHECKED BY	A.C.
DRAWN BY	J.G.	APPROVED BY	A.C.
HOR. SCALE:	1:250	RELEASED FOR CONSTRUCTION	
VERTICAL:	N.A.	DATE	
DATE	95-02-10		

CONSULTANT DRAWING NO.

<p>THE CITY OF WINNIPEG WORKS AND OPERATIONS DIVISION STREETS AND TRANSPORTATION DEPARTMENT</p>	<p>GRANT AVENUE SOUTHWEST CORNER OF WAVERLEY ST. ROADWAY IMPROVEMENT</p>
	<p>SHEET 1 OF 1 CAD FILE DRAWING NUMBER T-2976 CITY DRAWING NUMBER T-2976</p>