


DONALD STREET

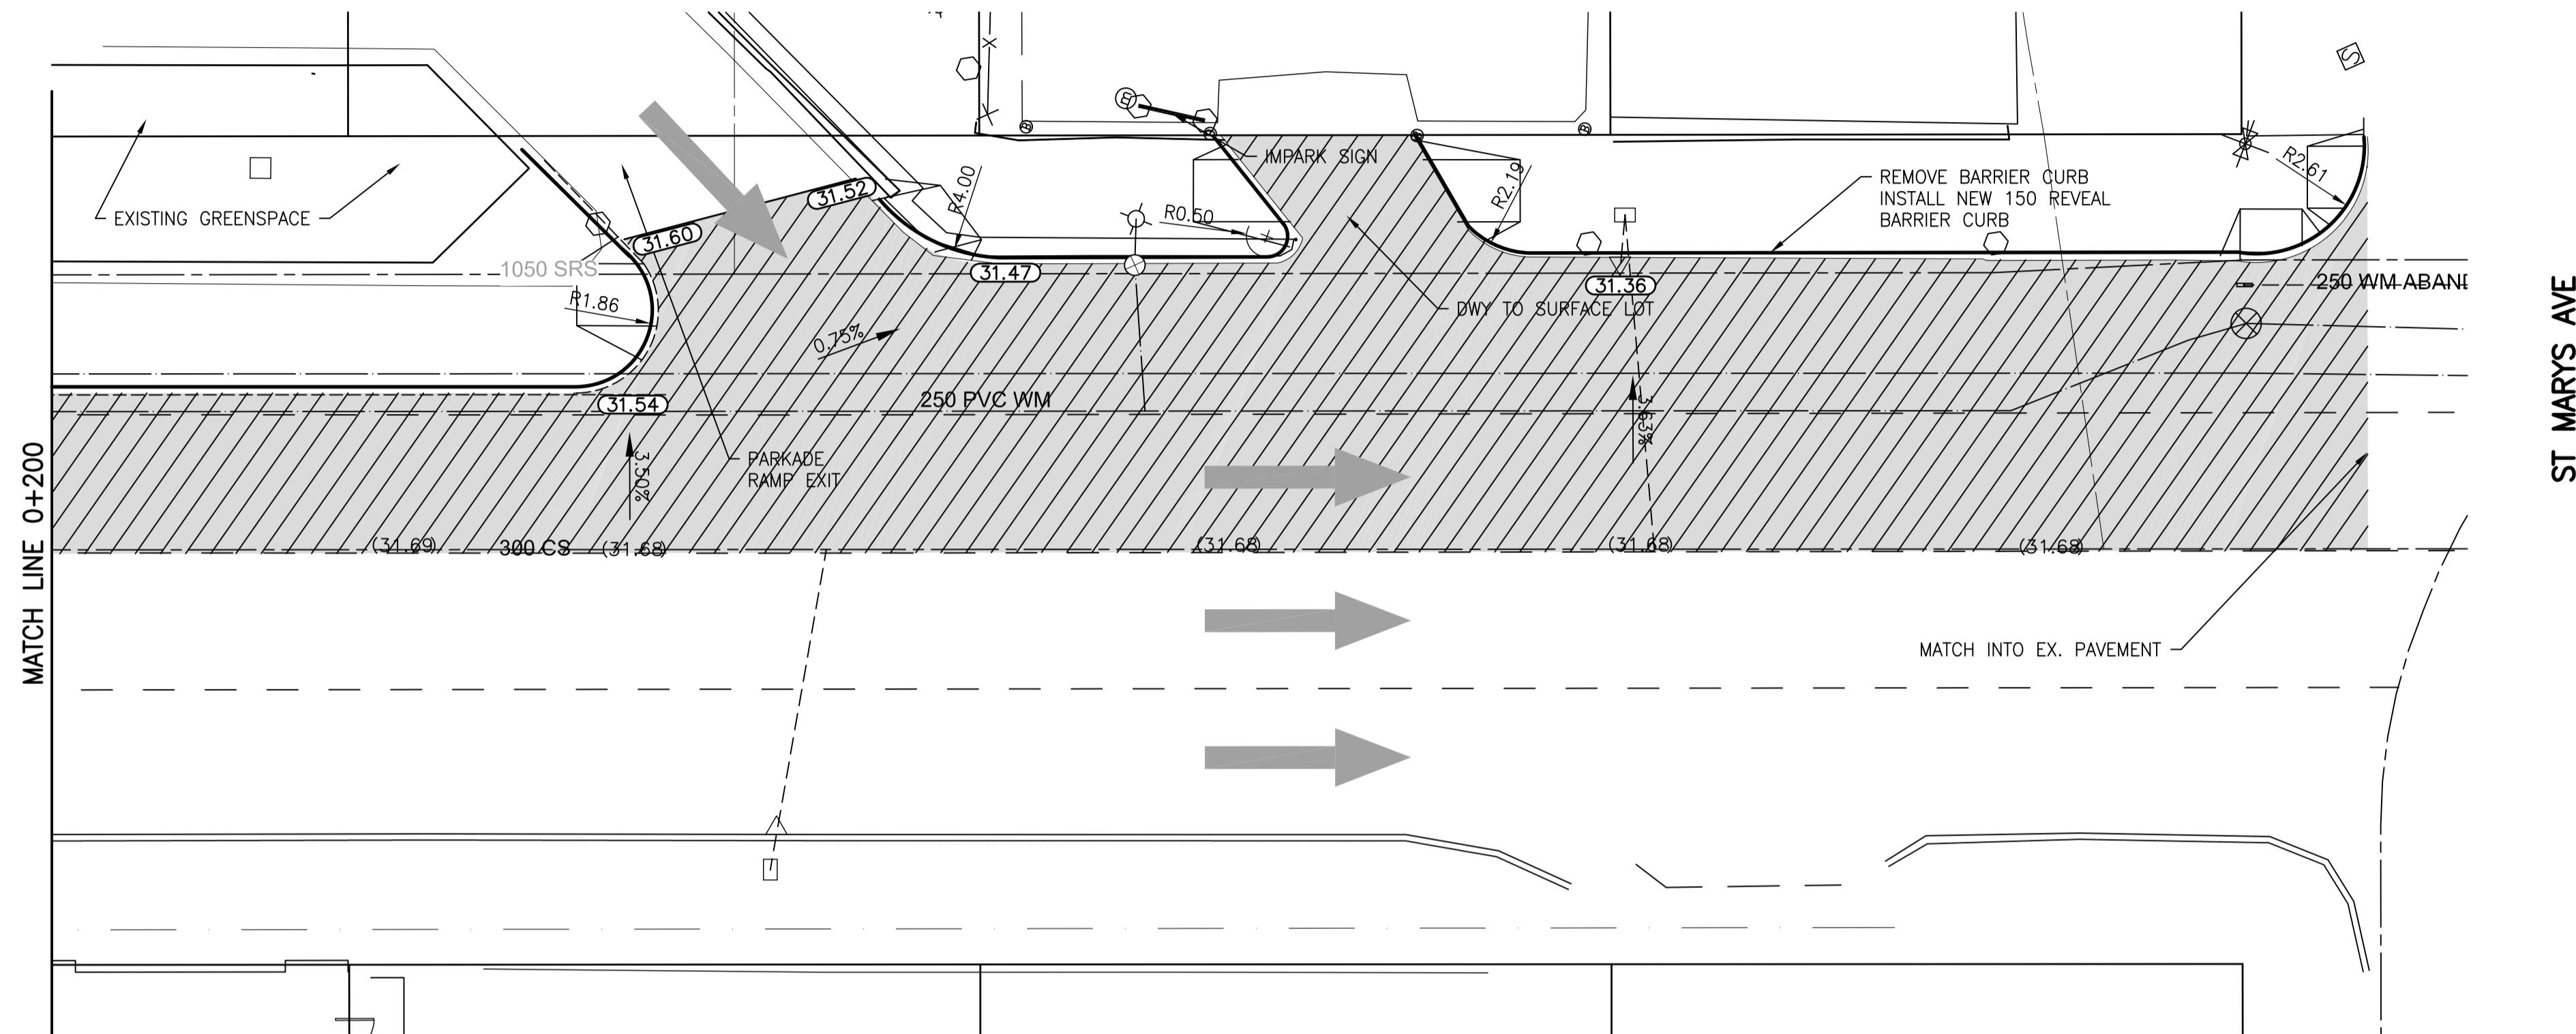

NOTE:
 1. ALL HYDRO, MTS, AND OTHER MANHOLE AND WATERVALVES TO BE ADJUSTED TO DESIGN ELEVATIONS
 2. REFERENCE THE LANDSCAPE DRAWING FOR SIDEWALK AND LANDSCAPE DETAILS
 3. ALL SIGNS, POLES AND PARKING METERS TO BE RELOCATED AS PER LANDSCAPING DRAWINGS

WARNING

IF POWER EQUIPMENT OR EXPLOSIVES ARE TO BE USED FOR EXCAVATION ON THIS PROJECT THE CONTRACTOR MUST:
 1) NOTIFY THE GAS COMPANY OF THE PROPOSED LOCATION OF EXCAVATION.
 2) TAKE PRECAUTION TO AVOID DAMAGE TO GAS COMPANY INSTALLATIONS.
 SEE PROVINCIAL REGULATION 140/92 FOR DETAILS

METRIC

WHOLE NUMBERS INDICATE MILLIMETRES
 DECIMALIZED NUMBERS INDICATE METRES



EXISTING	LEGEND-PLAN	PROPOSED	EXISTING	LEGEND-PLAN	PROPOSED	EXISTING	LEGEND-PROFILE	PROPOSED
150 WM	WATERMAIN	150 WM	HYDRO	150 WM	WATERMAIN	150 WM	WATERMAIN	150 WM
300 LDS	LAND DRAINAGE SEWER	300 LDS	M.T.S.	300 LDS	LAND DRAINAGE SEWER	300 LDS	LAND DRAINAGE SEWER	300 LDS
250 WWS	WASTE WATER SEWER	250 WWS	ASPHALT	250 WWS	WASTE WATER SEWER	250 WWS	WASTE WATER SEWER	250 WWS
○	MANHOLE	●	MILLING	○	PROPERTY LINE	○	PROPERTY LINE	○
□	CATCH BASIN	■	SIDEWALK	+	SURVEY BAR	+	SURVEY BAR	+
▽	CURB INLET	▼	PROPERTY LINE	○	NORTH OR WEST GUTTER	○	NORTH OR WEST GUTTER	○
+	JUNCTIONS	+	DITCH	○	SOUTH OR EAST GUTTER	○	SOUTH OR EAST GUTTER	○
▬▬▬	CULVERT	▬▬▬	ELEVATION	○	NORTH OR WEST DITCH	○	NORTH OR WEST DITCH	○
▬▬▬	GAS	▬▬▬	SIDEWALK RAMP	○	SOUTH OR EAST DITCH	○	SOUTH OR EAST DITCH	○

LOCATION APPROVED UNDERGROUND STRUCTURES
 SUPV. U/G STRUCTURES DATE COMMITTEE
 NOTE:
 LOCATION OF UNDERGROUND STRUCTURES AS SHOWN ARE BASED ON THE BEST INFORMATION AVAILABLE BUT NO GUARANTEE IS GIVEN THAT ALL EXISTING UTILITIES ARE SHOWN OR THAT THE GIVEN LOCATIONS ARE EXACT. CONFIRMATION OF EXISTENCE AND EXACT LOCATION OF ALL SERVICES MUST BE OBTAINED FROM THE INDIVIDUAL UTILITIES BEFORE PROCEEDING WITH CONSTRUCTION.

NO.	REVISIONS	DATE	BY
1	ISSUED FOR REVIEW	14.06.13	W.K.B.

Stantec Consulting Ltd.
 905 Waverley Street, Winnipeg, Manitoba
 Tel 204-489-5900 Fax 204-453-9012

DESIGNED BY	W.K.B.	CHECKED BY	W.K.B.
DRAWN BY	P.D.	APPROVED BY	W.K.B.
HOR. SCALE:	1:125	RELEASED FOR CONSTRUCTION:	
VERTICAL:	1:25	DATE	2014.01.31

PRELIMINARY DRAWING
 NOT TO BE USED FOR CONSTRUCTION
 CONSULTANT DRAWING NO. C-203

THE CITY OF WINNIPEG
 PUBLIC WORKS DEPARTMENT
 ENGINEERING DIVISION

DONALD STREET
 GRAHAM AVE TO ST MARY AVE
 STA. 2+00.00 TO STA. 2+50.25
 STREET REHABILITATION

SHEET	OF
5	5
CAD FILE DRAWING NUMBER 113706400-201-xxx	
CITY DRAWING NUMBER P-XXXX	