


PART B
SCALE 1:100

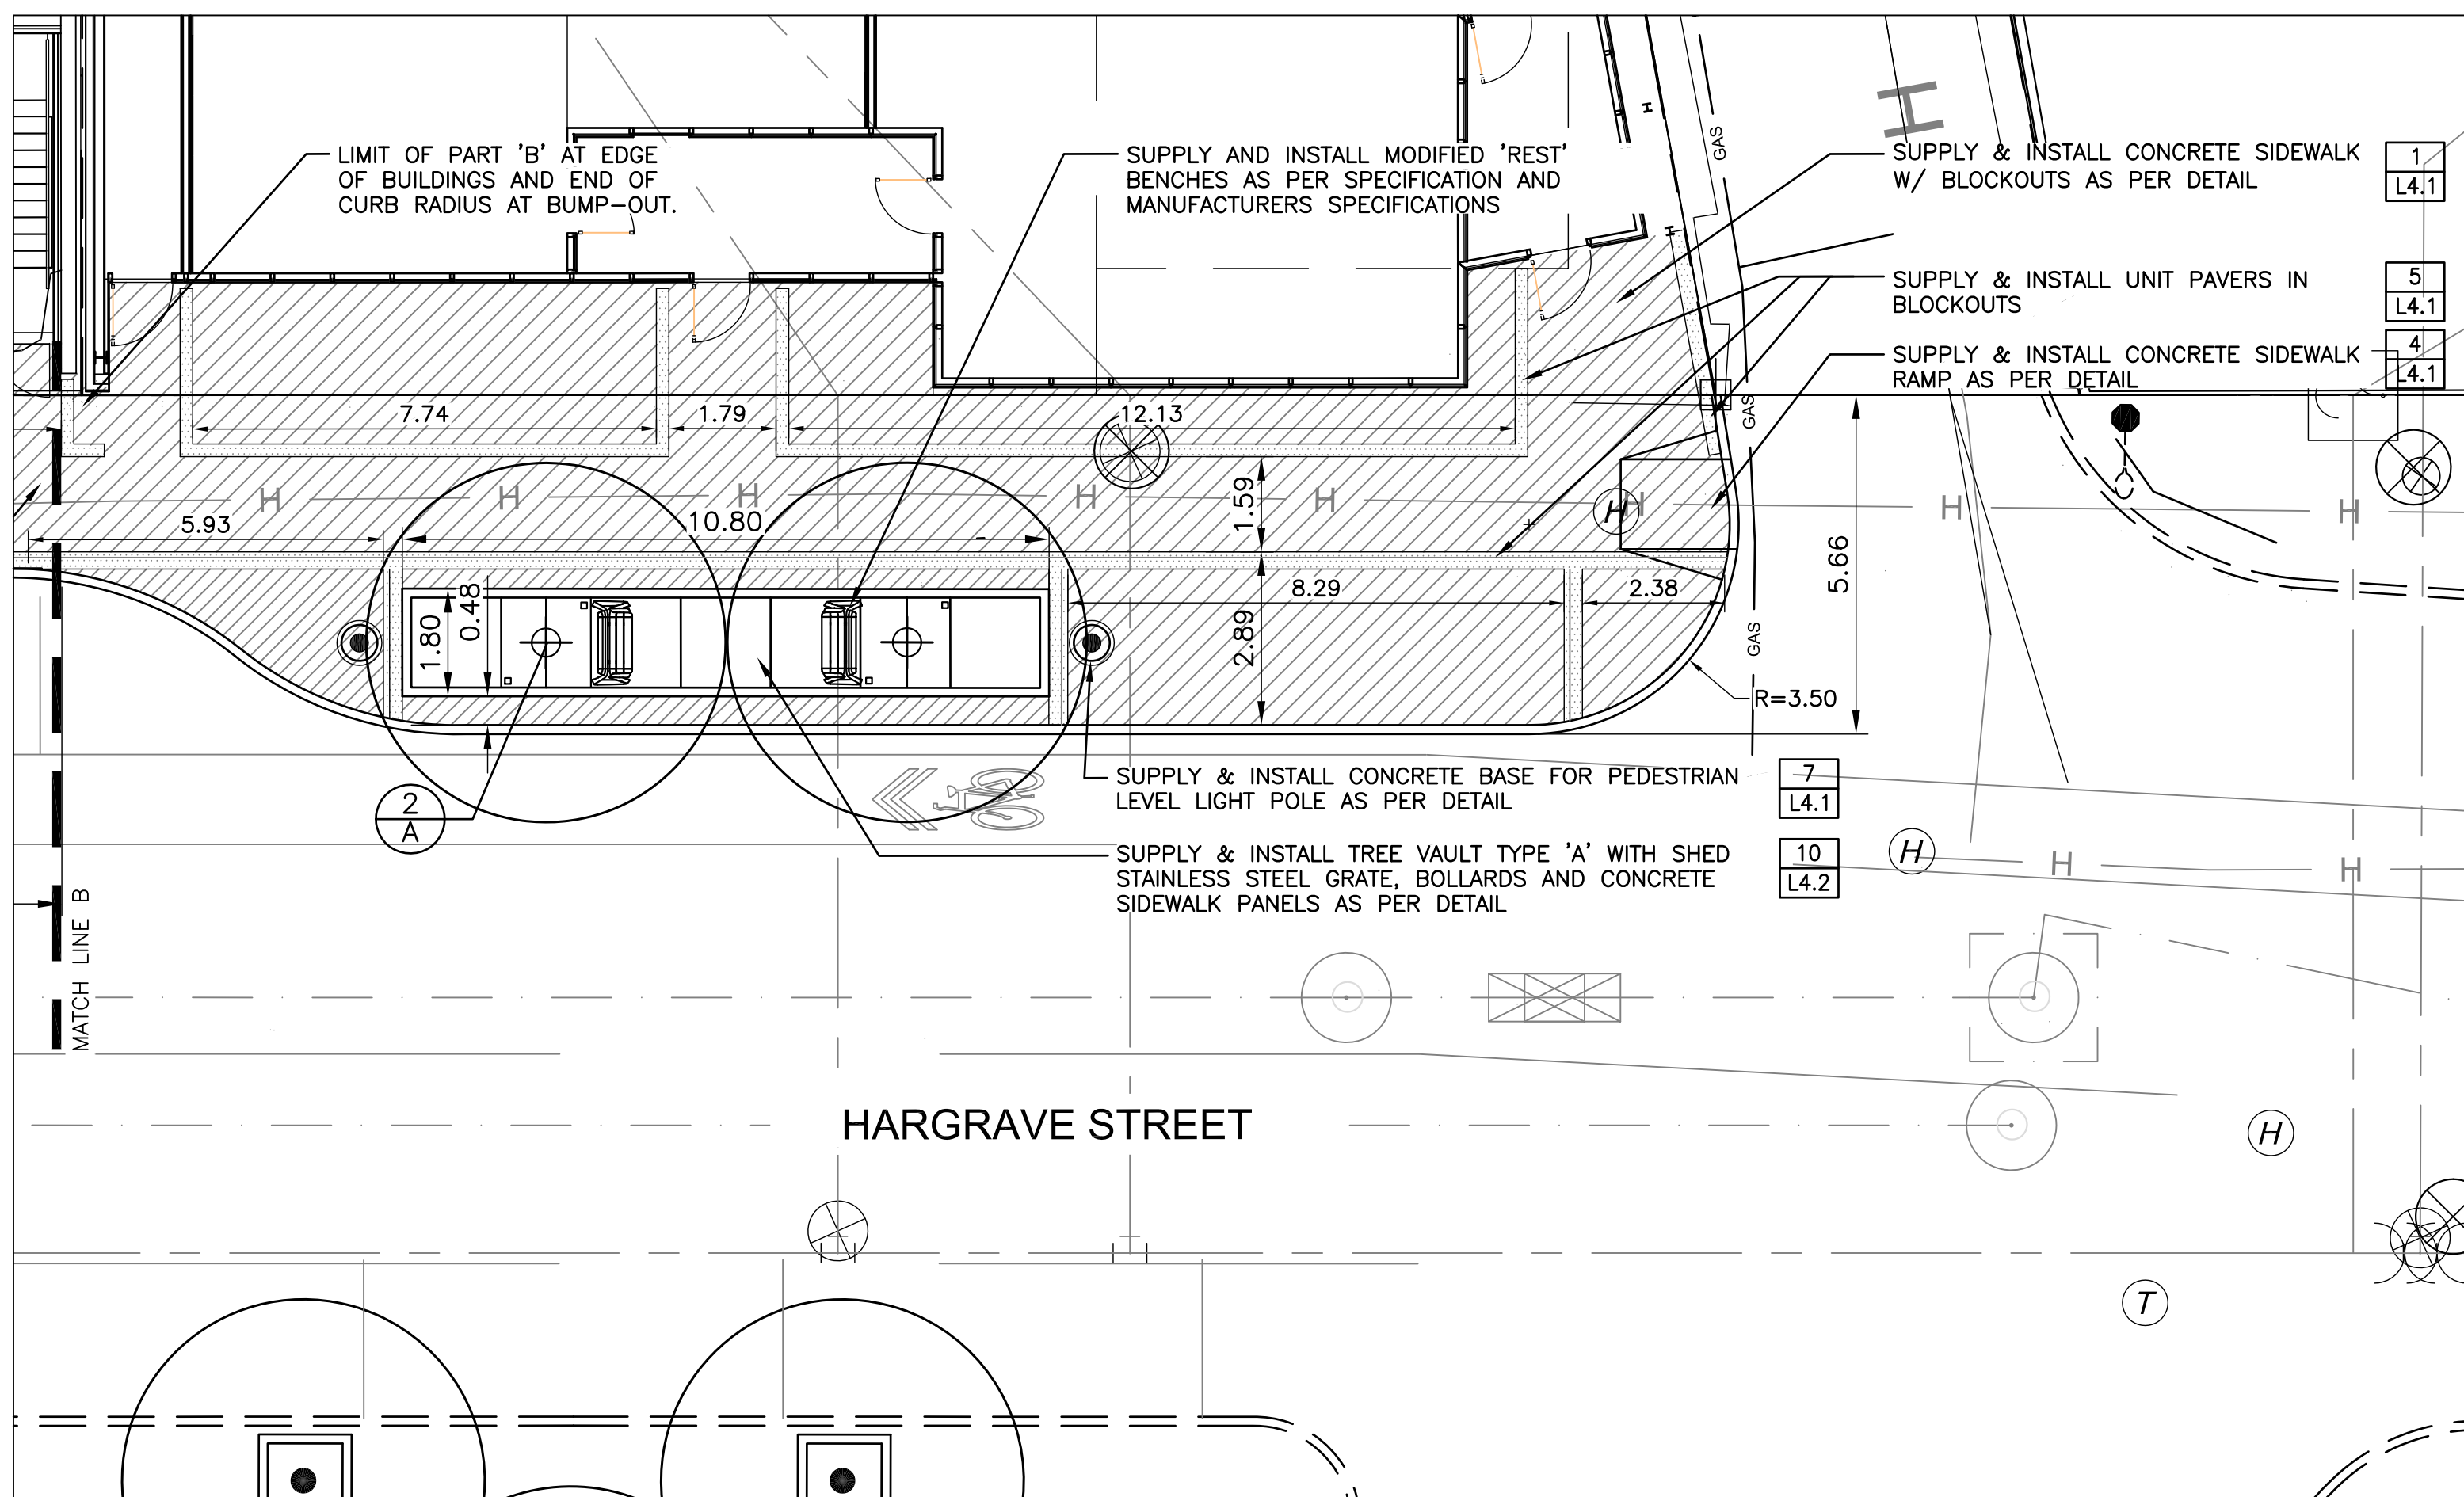

PART C
SCALE 1:100

LEGEND

- ⊕ EXISTING BOLLARD
- ▽ EXISTING CURB INLET
- EXISTING CATCH BASIN
- ⊕ EXISTING HYDRO MAN HOLE
- ⊗ EXISTING WATER VALVE
- EXISTING SIGN
- ⊕ EXISTING SIGNALS BOX
- ⊕ EXISTING TRAFFIC LIGHT POLE
- EXISTING LIGHT STANDARD
- ▼ PROPOSED CURB INLET
- PROPOSED CATCH BASIN
- - - PROPERTY LINE
- - - EXISTING WATER LINE
- - - EXISTING SEWER LINE
- ===== EXISTING CURB TO REMAIN
- PROPOSED CURB
- ▨ CONCRETE SIDEWALK
- ▩ CONCRETE CROSSWALK
- ▧ UNIT PAVERS
- PROPOSED SHED STREET LIGHT WITH PEDESTRIAN LEVEL LIGHT
- PROPOSED SHED PEDESTRIAN LEVEL LIGHT POST
- ◑ SHED STANDARD BANNER POLE WITH PEDESTRIAN LIGHT
- PROPOSED SHED LIGHT BOLLARD
- ▧ PROPOSED MODIFIED BENCH
- EXISTING TREE
- ⊕ PROPOSED TREE

- PLANT KEY**
- 1 — QUANTITY KEY
 - A —
- DETAIL KEY**
- 1 — DETAIL SHEET
 - L5 —

No.	Revisions	Date	By
10-07-14	1=100		
Designed By	Drawn By	Checked By	
JW	MD	JW	

McGOWAN·RUSSELL
Client
CENTRE VENTURE

Project Title
**CENTRE POINT
SITE WORKS**

Sheet Title
**LAYOUT PLAN
2 of 4**

Project No. 12-017 Drawing No. L2.2