



# THE CITY OF WINNIPEG

## PUBLIC WORKS DEPARTMENT

### ENGINEERING DIVISION

# CITY OF WINNIPEG



## 2014 LOCAL STREET RENEWAL PROGRAM:

### BESANT STREET, CRESTWOOD CRESCENT AND VARIOUS OTHER LOCATIONS

#### BID OPPORTUNITY NO. 69-2014

| DRAWING NO. | DRAWING NAME/TITLE   |
|-------------|--|
| CT-00       | COVER PAGE AND LOCATION PLAN                                       |
| CT-01       | BESANT STREET - MOLSON STREET TO STATION 2+40 PLAN/PROFILE         |
| CT-02       | BESANT STREET - STATION 2+40 TO STATION 3+65 PLAN/PROFILE          |
| CT-03       | BESANT STREET - STATION 3+65 TO HAMPSTEAD AVENUE PLAN/PROFILE      |
| CT-04       | CRESTWOOD CRESCENT - COTTONWOOD DRIVE TO STATION 2+20 PLAN/PROFILE |
| CT-05       | CRESTWOOD CRESCENT - STATION 2+20 TO STATION 3+40 PLAN/PROFILE     |
| CT-06       | CRESTWOOD CRESCENT - STATION 3+40 TO STATION 4+60 PLAN/PROFILE     |
| CT-07       | CRESTWOOD CRESCENT - STATION 4+60 TO STATION 5+80 PLAN/PROFILE     |
| CT-08       | CRESTWOOD CRESCENT - STATION 5+80 TO STATION 7+00 PLAN/PROFILE     |
| CT-09       | CRESTWOOD CRESCENT - STATION 7+00 TO AUTUMNWOOD DRIVE PLAN/PROFILE |
| CT-10       | BIBEAU BAY - DUSSAULT AVENUE TO STATION 2+00 PLAN/PROFILE          |
| CT-11       | BIBEAU BAY - STATION 2+00 TO STATION 3+30 PLAN/PROFILE             |
| CT-12       | BIBEAU BAY - STATION 3+30 TO STATION 4+40 PLAN/PROFILE             |
| CT-13       | BIBEAU BAY - STATION 4+40 TO STATION 5+50 PLAN/PROFILE             |
| CT-14       | BIBEAU BAY - STATION 5+50 TO STATION 6+60 PLAN/PROFILE             |

| DRAWING NO.                       | DRAWING NAME/TITLE   |
|-----------------------------------|--|
| CT-15                             | BIBEAU BAY - STATION 6+60 TO STATION 7+70 PLAN/PROFILE             |
| CT-16                             | BIBEAU BAY - STATION 7+70 TO DUSSAULT AVENUE PLAN/PROFILE          |
| CT-17                             | KILDARE AVENUE WEST - BREWSTER STREET TO STATION 2+10 PLAN/PROFILE |
| CT-18                             | KILDARE AVENUE WEST - STATION 2+10 TO STATION 3+20 PLAN/PROFILE    |
| CT-19                             | KILDARE AVENUE WEST - STATION 3+20 TO STATION 4+50 PLAN/PROFILE    |
| CT-20                             | KILDARE AVENUE WEST - STATION 4+50 TO STATION 5+70 PLAN/PROFILE    |
| CT-21                             | KILDARE AVENUE WEST - STATION 5+70 TO STATION 6+90 PLAN/PROFILE    |
| CT-22                             | KILDARE AVENUE WEST - STATION 6+90 TO STATION 8+10 PLAN/PROFILE    |
| CT-23                             | KILDARE AVENUE WEST - STATION 8+10 TO STATION 9+40 PLAN/PROFILE    |
| CT-24                             | KILDARE AVENUE WEST - STATION 9+40 TO STATION 10+50 PLAN/PROFILE   |
| CT-25                             | KILDARE AVENUE WEST - STATION 10+50 TO STATION 11+70 PLAN/PROFILE  |
| CT-26                             | KILDARE AVENUE WEST - STATION 11+70 TO STATION 13+00 PLAN/PROFILE  |
| CT-27                             | KILDARE AVENUE WEST - STATION 13+00 TO DAY STREET PLAN/PROFILE     |
| 1-04707-DD-50000-0186 SHT 01 of 2 | STREET LIGHTING PROJECT-BESANT STREET                              |
| 1-04707-DD-50000-0186 SHT 02 of 2 | STREET LIGHTING PROJECT- BIBEAU BAY                                |

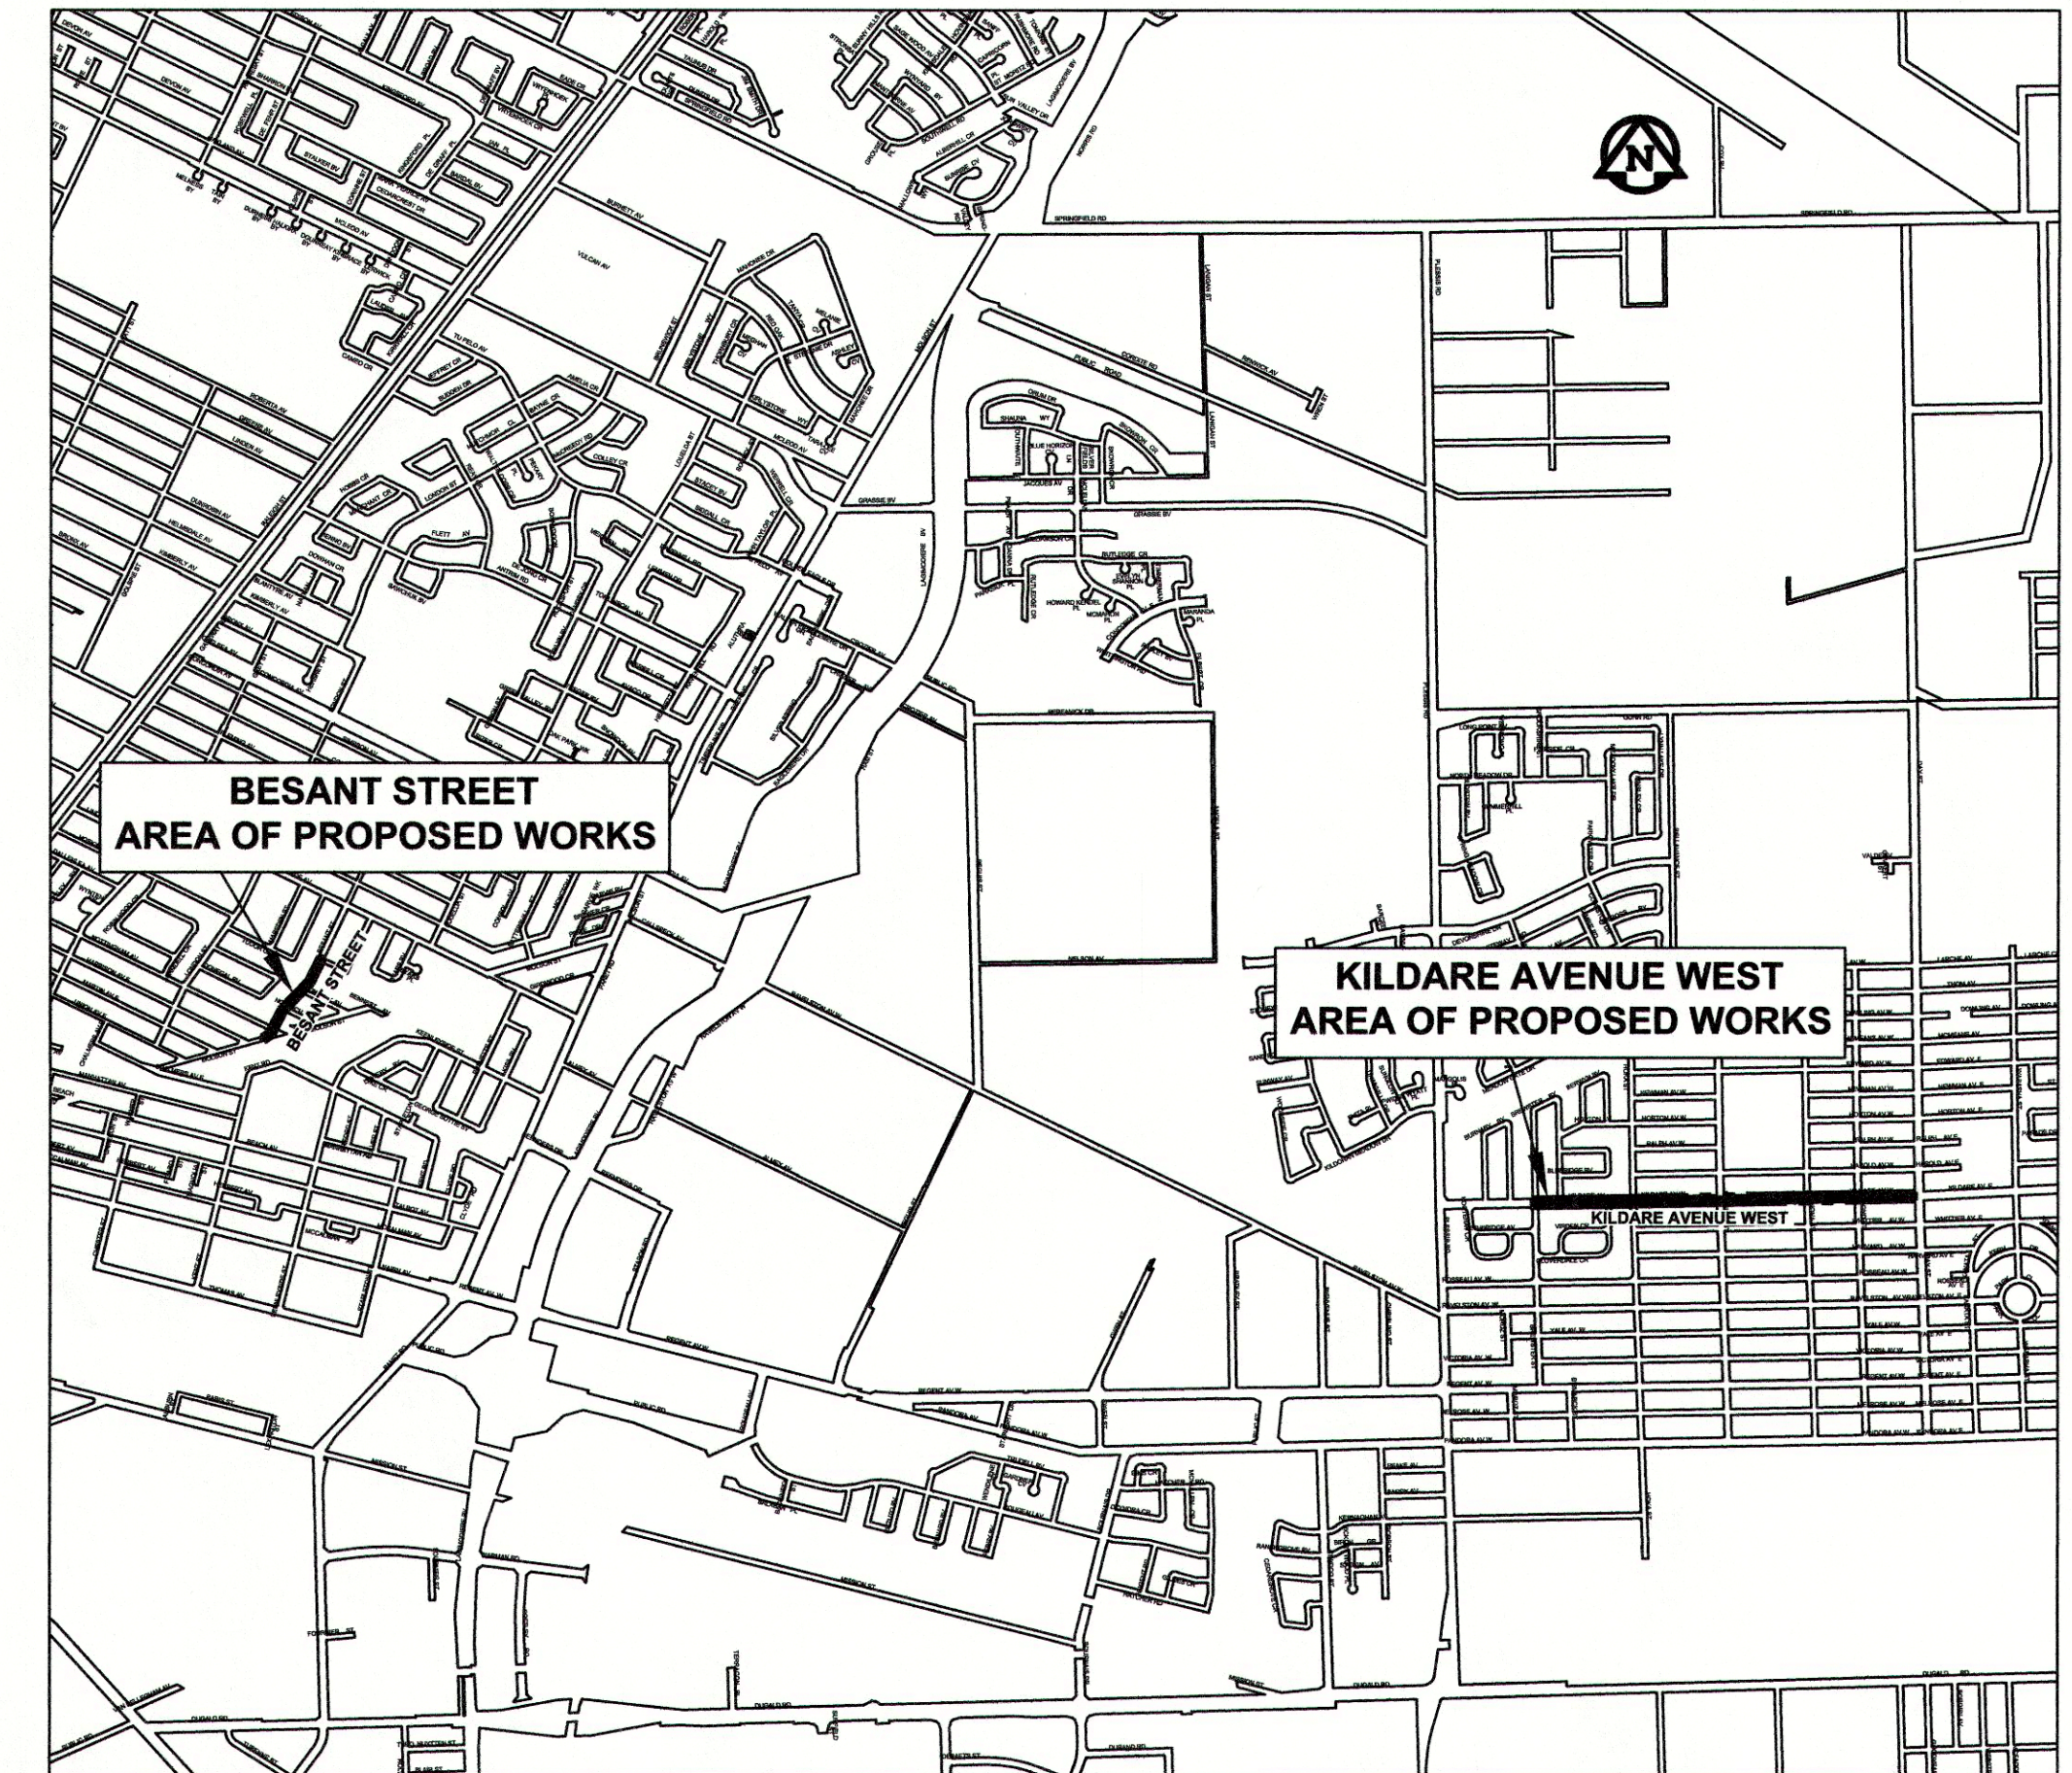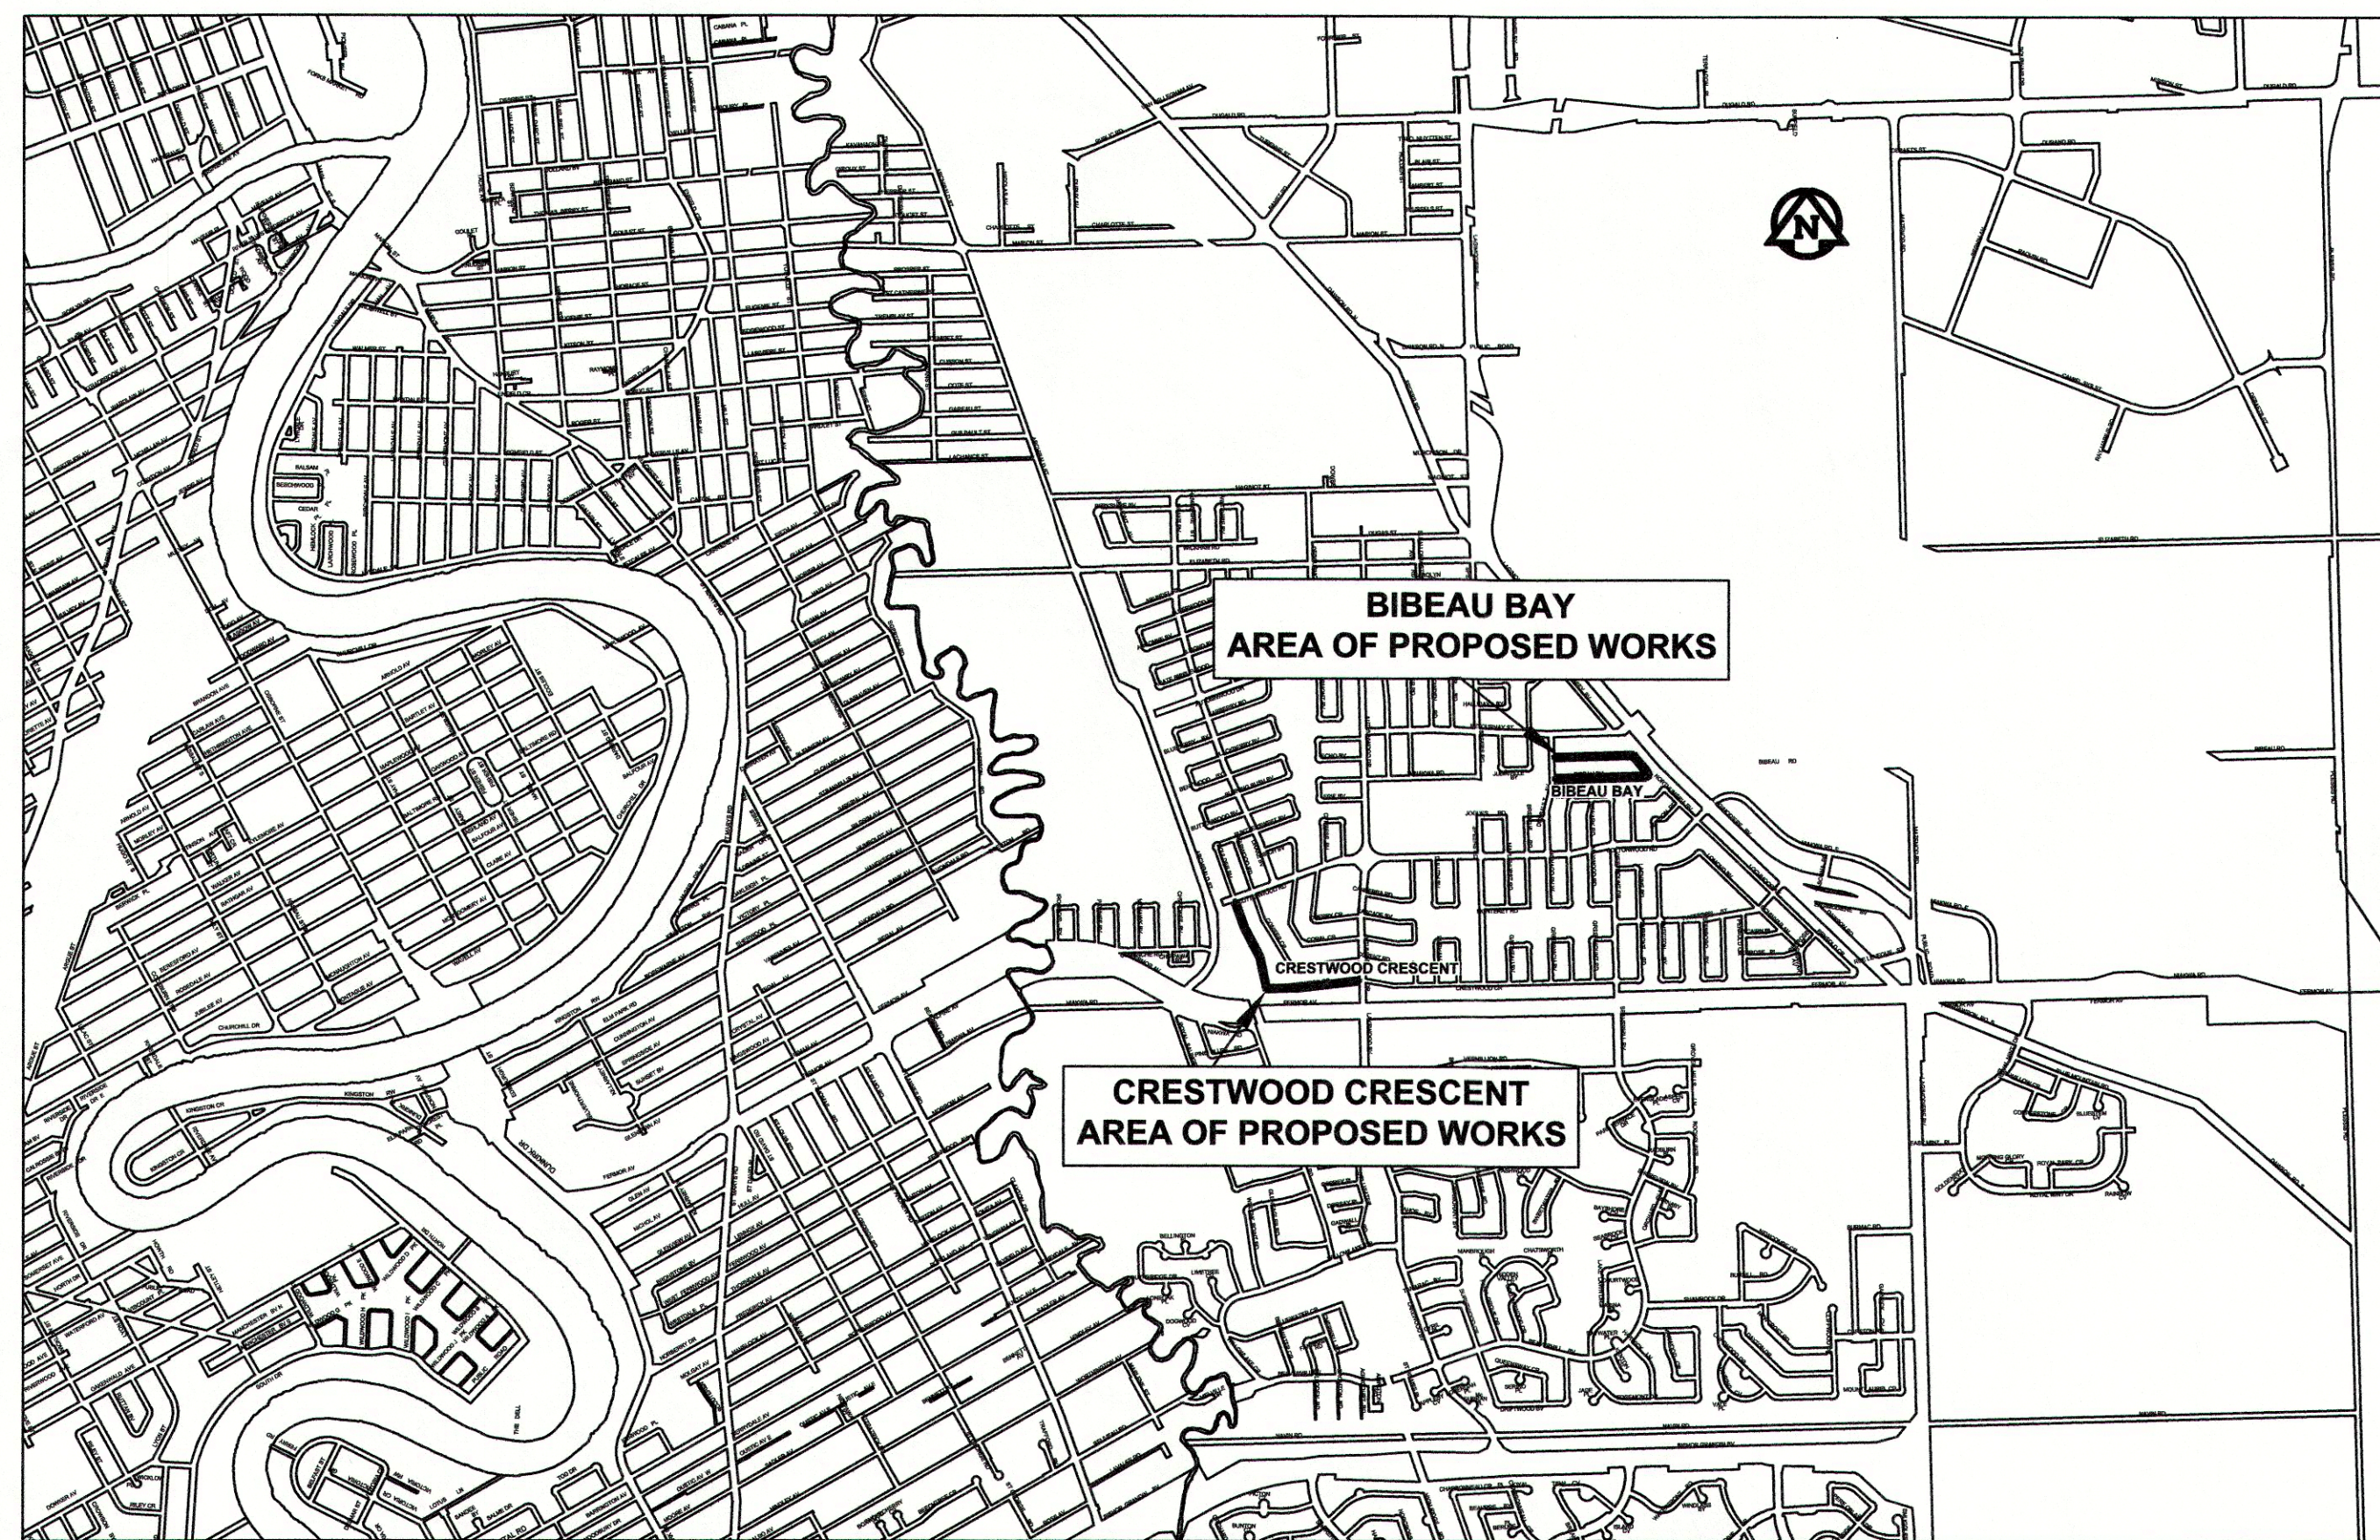

RELEASED FOR CONSTRUCTION BY:

*[Signature]*  
STREETS PROJECT ENGINEER

Mar 4/14  
DATE

| COVER SHEET AND LOCATION PLAN |     |
|-------------------------------|-----|
| CITY DRAWING NO.              | REV |
| N/A                           | 0   |
| CONSULTANT NO.                |     |
| CT-00.dwg                     |     |

A1 SIZE 23.4" x 33.1" (594mm x 841mm) PLOT: 24/2/2014 9:24:56 AM By: boissoneaultp AECOM FILE NAME: CT-00.dwg Saved By: boissoneaultp