

TYPICAL CROSS SECTION

REFERENCE NOTES


- A. PAVEMENT DIMENSIONS ARE TO BACK OF CURB
- B. BASELINE IS CENTRE LINE RIGHT-OF-WAY
- C. PROPERTY LINES OBTAINED FROM CITY OF WINNIPEG L.B.I.S., AND NO SCALE FACTOR WAS APPLIED
- D. REFER TO AECOM FIELD BOOK NO. 4808

CONSTRUCTION NOTES

1. REMOVE EXISTING CONCRETE PAVEMENT AND CONSTRUCT NEW ASPHALTIC PAVEMENT TYPE1A (100mm)
2. REMOVE EXISTING CONCRETE PAVEMENT AND CONSTRUCT NEW 150mm REINFORCED CONCRETE PAVEMENT
3. REMOVE EXISTING FRAME AND COVER AND INSTALL NEW FRAME AND COVER (AP-005 AND AP-004)
4. ADJUST EXISTING MANHOLE/CATCH BASIN TO GRADE
5. INSTALL NEW CAST IRON RISER RING
6. CONSTRUCT NEW BARRIER CURB AND GUTTER (180mm HT.)
7. CONSTRUCT NEW CURB RAMP AND GUTTER (10mm HT. INTEGRAL)
8. CONSTRUCT NEW LIP CURB AND GUTTER (40mm HT. INTEGRAL)
9. REMOVE AND REINSTALL EXISTING PAVERS
10. ADJUST EXISTING WATER VALVE TO GRADE
11. RENEW EXISTING 100mm CONCRETE SIDEWALK
12. ADJUST EXISTING CURB STOP



MATCHLINE STATION 2+00

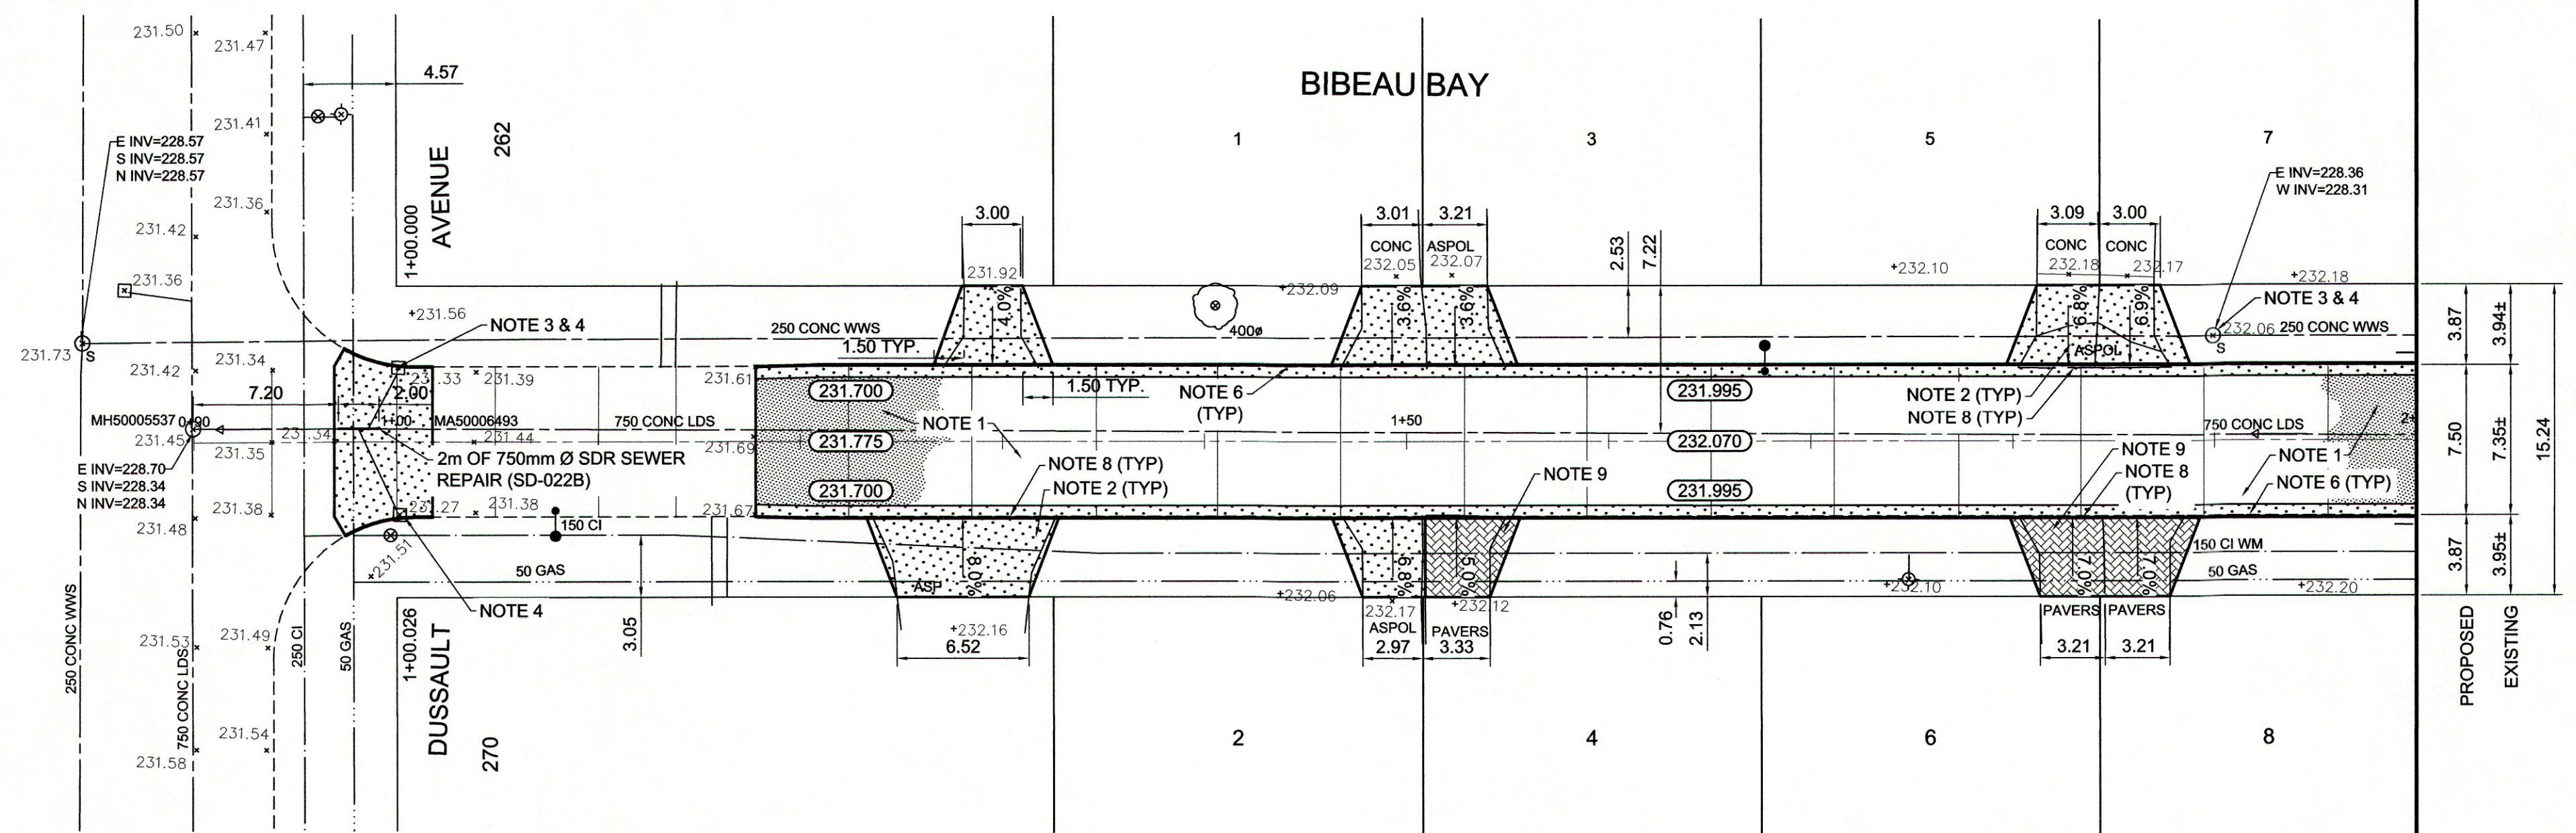

METRIC  
WHOLE NUMBERS INDICATE MILLIMETRES  
DECIMALIZED NUMBERS INDICATE METRES

150 mm W.M.		300 mm L.D.S.		250 mm W.W.S.		235.750		3500e	
◇	WATERMAIN	◆	HYDRANT	○	VALVE	○	LAND DRAINAGE SEWER	○	WASTEWATER SEWER
○	MANHOLE	□	CATCH BASIN	▽	CATCH PIT	—	JUNCTIONS	—	CULVERT
—	GAS	—	EXISTING	—	PROPOSED	—	EXISTING	—	PROPOSED
—	HYDRO	—	M.T.S.	—	CONCRETE	—	ASPHALT	—	PROPERTY LINE
—	SURVEY BAR	—	ELEVATION	(35.750)	TREE	—	SIDEWALK RAMP	—	CONCRETE SIDEWALK
—	FENCE	—	EXISTING	—	PROPOSED	—	EXISTING	—	PROPOSED

C PROFILE	
—	INSIDE GUTTER
—	OUTSIDE GUTTER
—	NW PROPERTY LINE
—	S/E PROPERTY LINE

LOCATION APPROVED UNDERGROUND STRUCTURES	
—	SUPV. U/G STRUCTURES
—	DATE

B.M. ELEV.		55-027		S E corner Speers Rd & Winakwa Rd. Tbt in W frdn Bellevue Jr High School, #296 Speers Rd. 5m S & 0.2m below brick @ NW corner	
0	ISSUED FOR TENDER	03/04/2014	BC		
A	ISSUED FOR REVIEW	02/07/2014	BC		
NO.	REVISIONS	DATE	BY	DATE	MARCH 2014

DESIGNED BY	BC/SS	CHECKED BY	KWR
DRAWN BY	PB/RT	APPROVED BY	
HOR. SCALE:	1:250	RELEASED FOR CONSTRUCTION BY:	
VERTICAL:	1:10	DATE	Mar 4/14

ENGINEER'S SEAL  
PROVINCE OF MANITOBA  
K.W. RAE  
REGISTERED PROFESSIONAL ENGINEER

THE CITY OF WINNIPEG  
PUBLIC WORKS DEPARTMENT  
ENGINEERING DIVISION

2014 LOCAL STREET RENEWAL PROGRAM

BIBEAU BAY - DUSSAULT AVENUE - DUSSAULT AVENUE  
ASPHALT RECONSTRUCTION  
DUSSAULT AVENUE TO STATION 2+00

CITY DRAWING NUMBER  
SHEET 10 OF 27

CONSULTANT DRAWING NO. CT-10