




THE CITY OF WINNIPEG
 PUBLIC WORKS DEPARTMENT
 ENGINEERING DIVISION

CITY OF WINNIPEG
 2014 TRANSIT BUS STOP IMPROVEMENTS AND ASSOCIATED WORKS

BID OPPORTUNITY NO. 701-2014

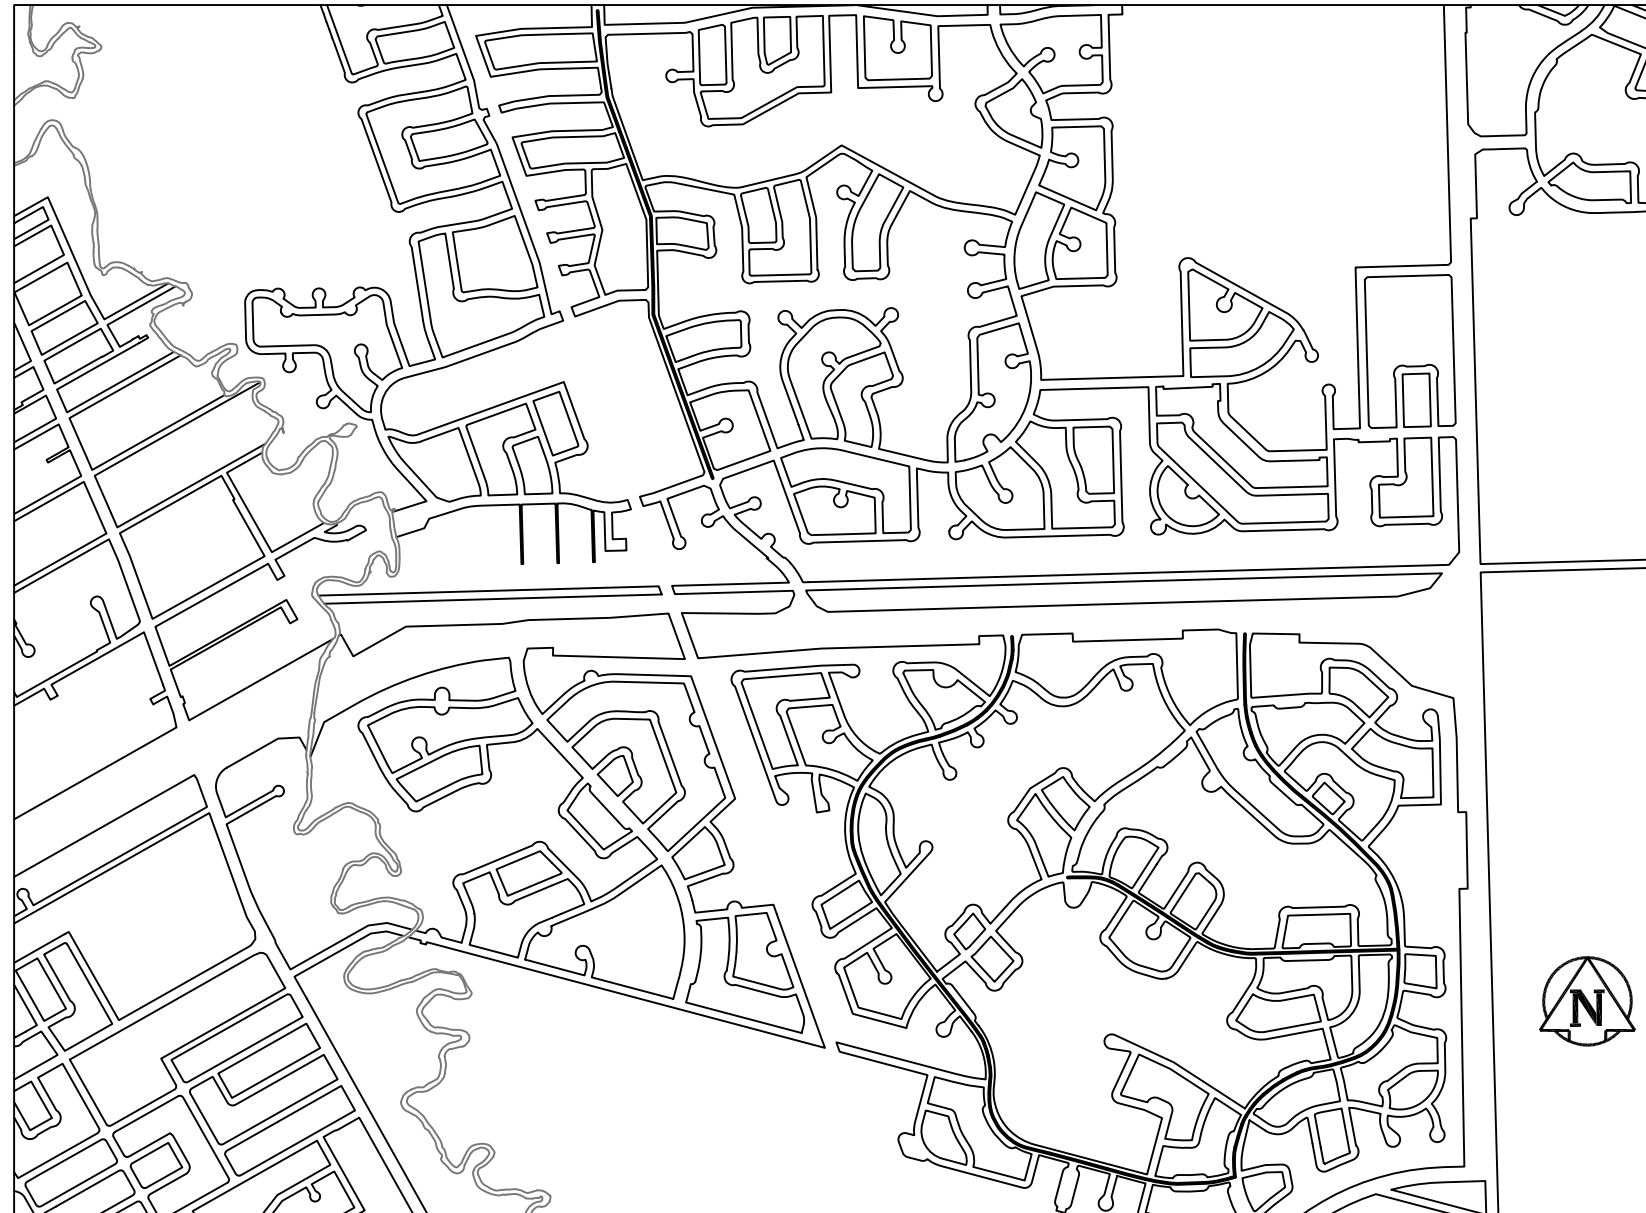

<u>SHEET NO.</u>	<u>LOCATION</u>	<u>DRAWING NO.</u>
1 OF 3	ISLAND LAKES DEVELOPMENT	SE-14-17
2 OF 3	LAKEWOOD BOULEVARD	SE-14-18
3 OF 3	TYPICAL ARTICULATED BUS STOP	SE-14-19

PRELIMINARY
 NOT TO BE USED FOR
 CONSTRUCTION

RELEASED FOR CONSTRUCTION BY:

 STREETS PROJECT ENGINEER

DATE: _____

ENGINEERING DIVISION
 TECHNOLOGY SERVICES BRANCH
 106 - 1155 PACIFIC AVE