


1
2/3 WALL FRONT PROFILE
SCALE - 1:100

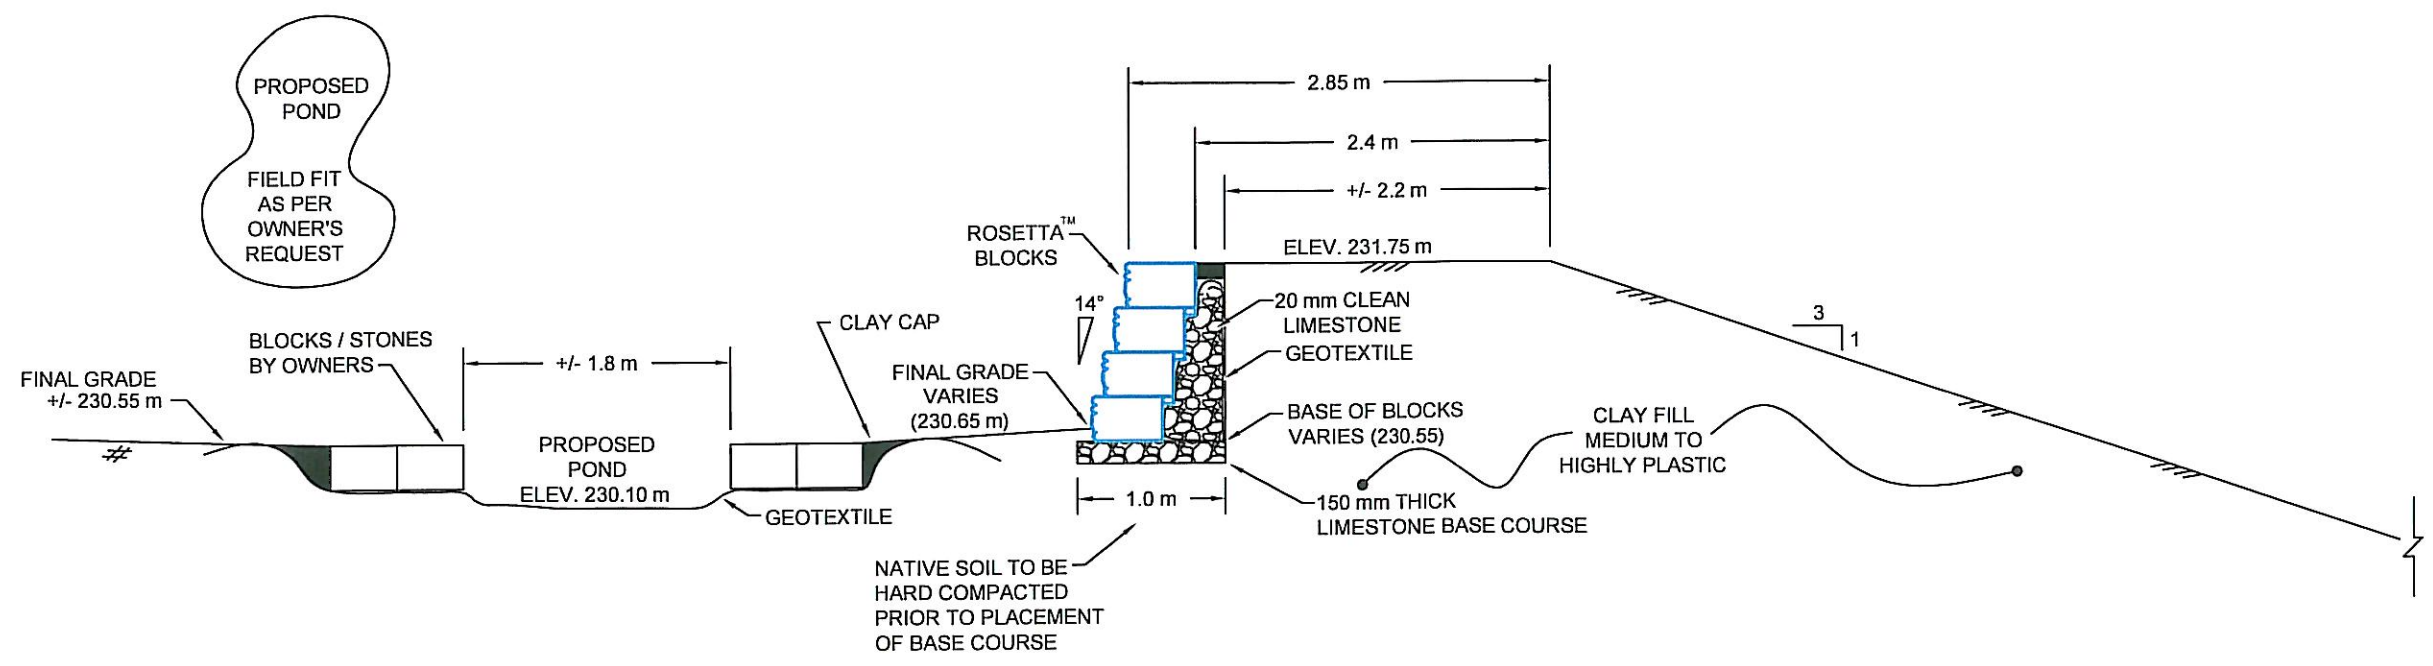

2
2/3 SECTION FOR POND
SCALE - 1:50

LEGEND

SECTION/DETAIL No.
1
1/2 SECTION / DETAIL PAGE LOCATION
SECTION / DETAIL PAGE REFERENCE

NOTES

- ALL ELEVATIONS ARE IN METERS UNLESS OTHERWISE NOTED.
- F.P.L. = FLOOD PROTECTION LEVEL (232.77 m).

NO.	DATE	ISSUE / REVISION
0	July 28/14	tender / construction

ENG-TECH CONSULTING LIMITED
6 - 854 Marion Street
Winnipeg, MB R2J 0K4
Phone: (204) 233-1694
Fax: (204) 235-1579

ENG. STAMP:
C.D. HRYHORUK
Professional Engineer
APEGM
Certificate of Authorization
ENG-TECH Consulting Limited
No. 2475 Expiry: April 30, 2015

CLIENT: CITY OF WINNIPEG

PROJECT: DYKE DESIGN - 1046 RUE DES TRAPPISTES, WINNIPEG, MB

DWG DESCRIPTION: FRONT WALL PROFILE AND TYPICAL SECTION

SCALE: AS SHOWN

DRAWN BY: WG DATE: JULY 2014

FILE No.: 14-217-03 CLIENT DWG/FIG No.:

ENG-TECH DWG/FIG No.: 3 FIG.: