




NOTES:

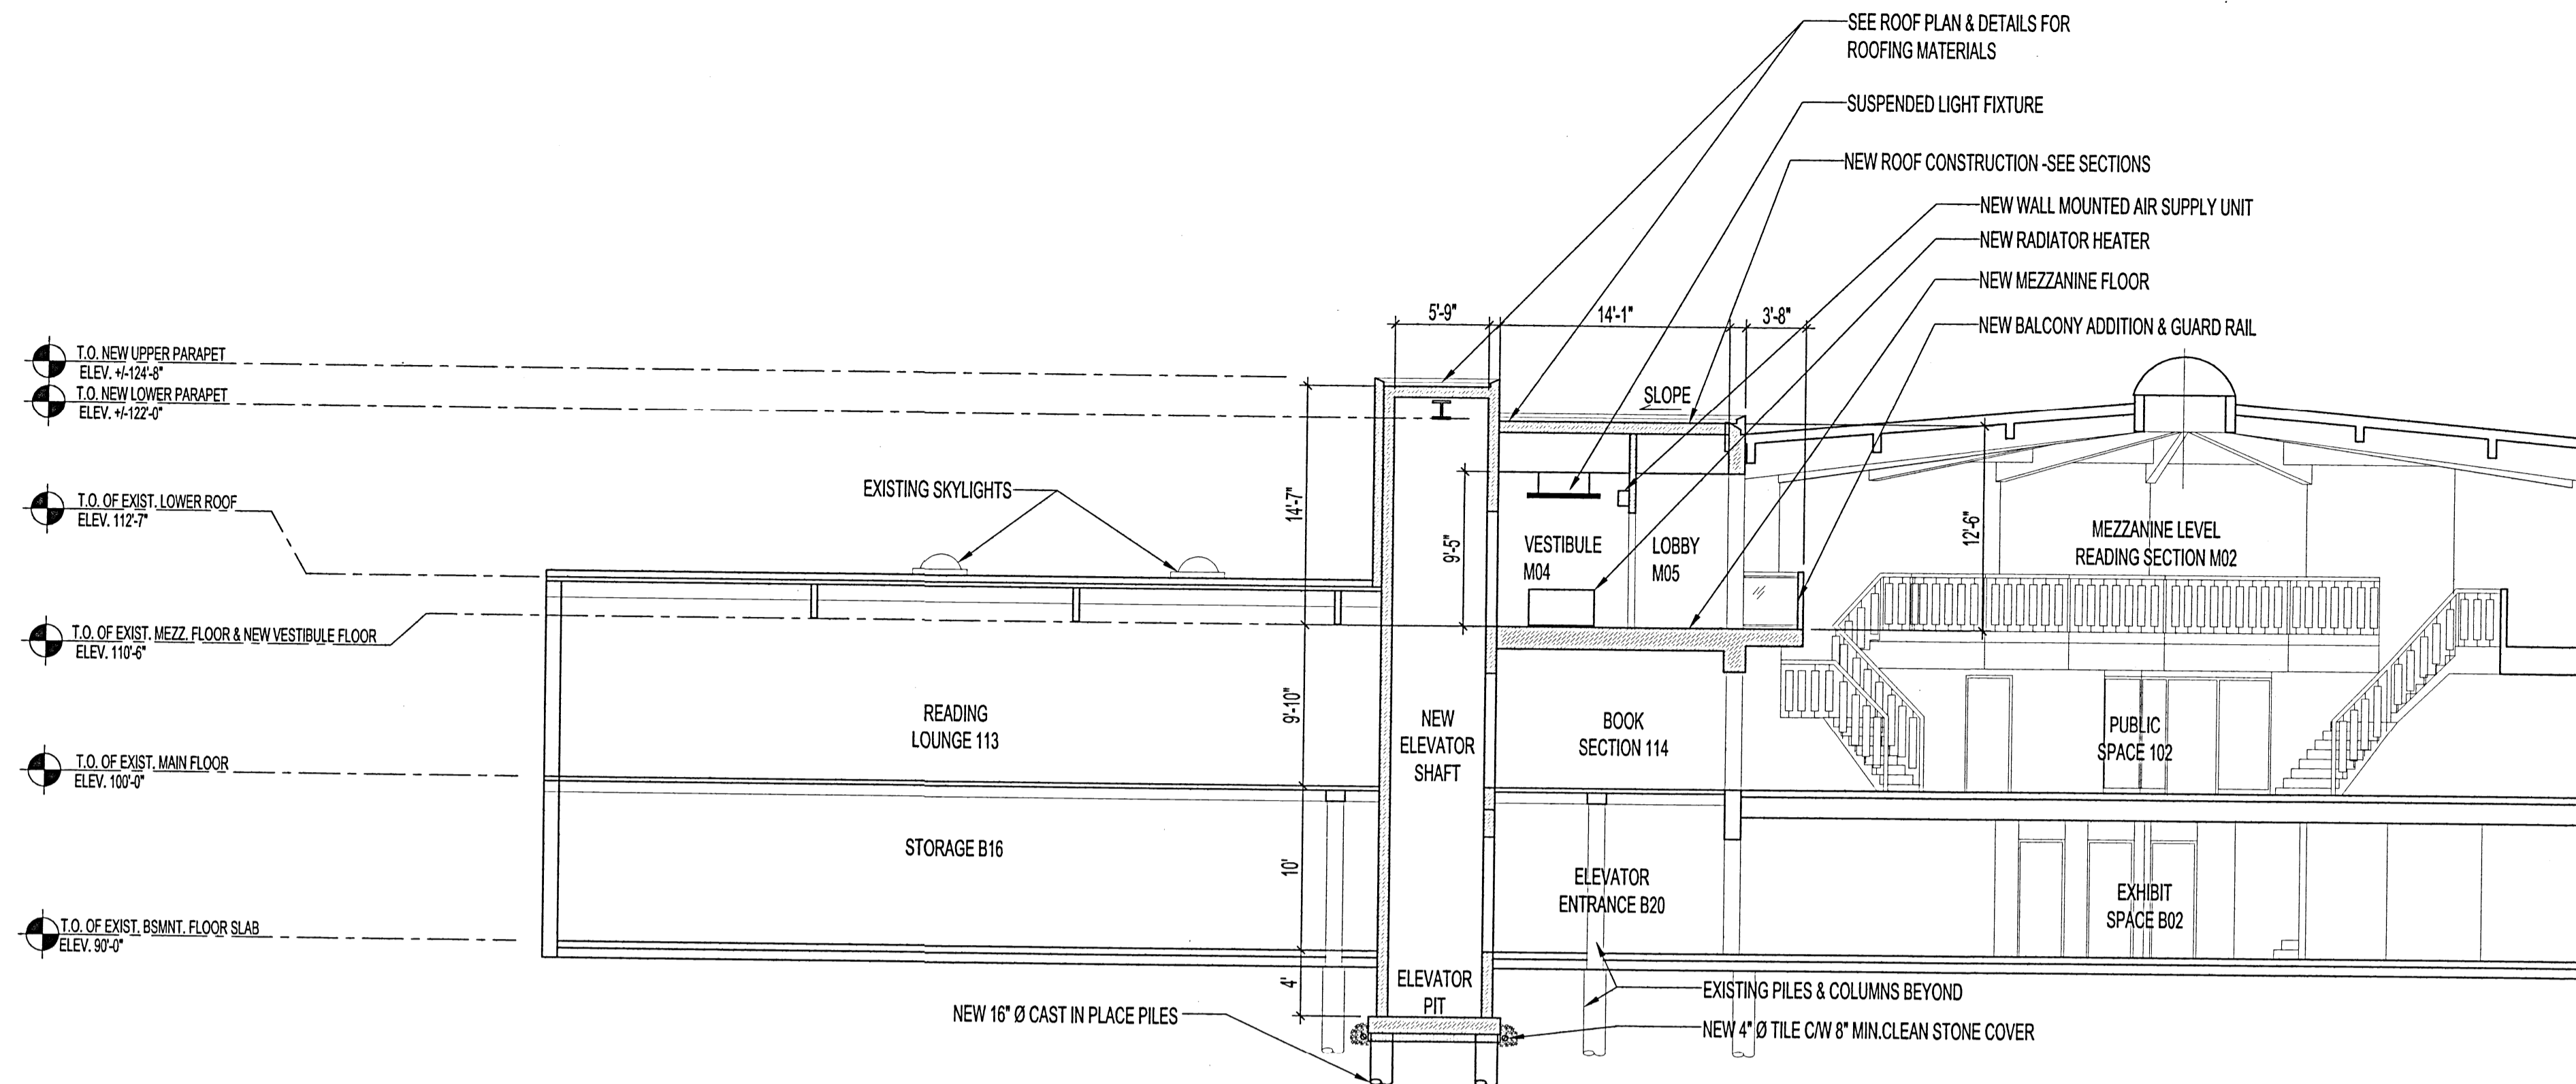


1 BUILDING SECTION
A2 | A4 SCALE 1/8" = 1'-0"

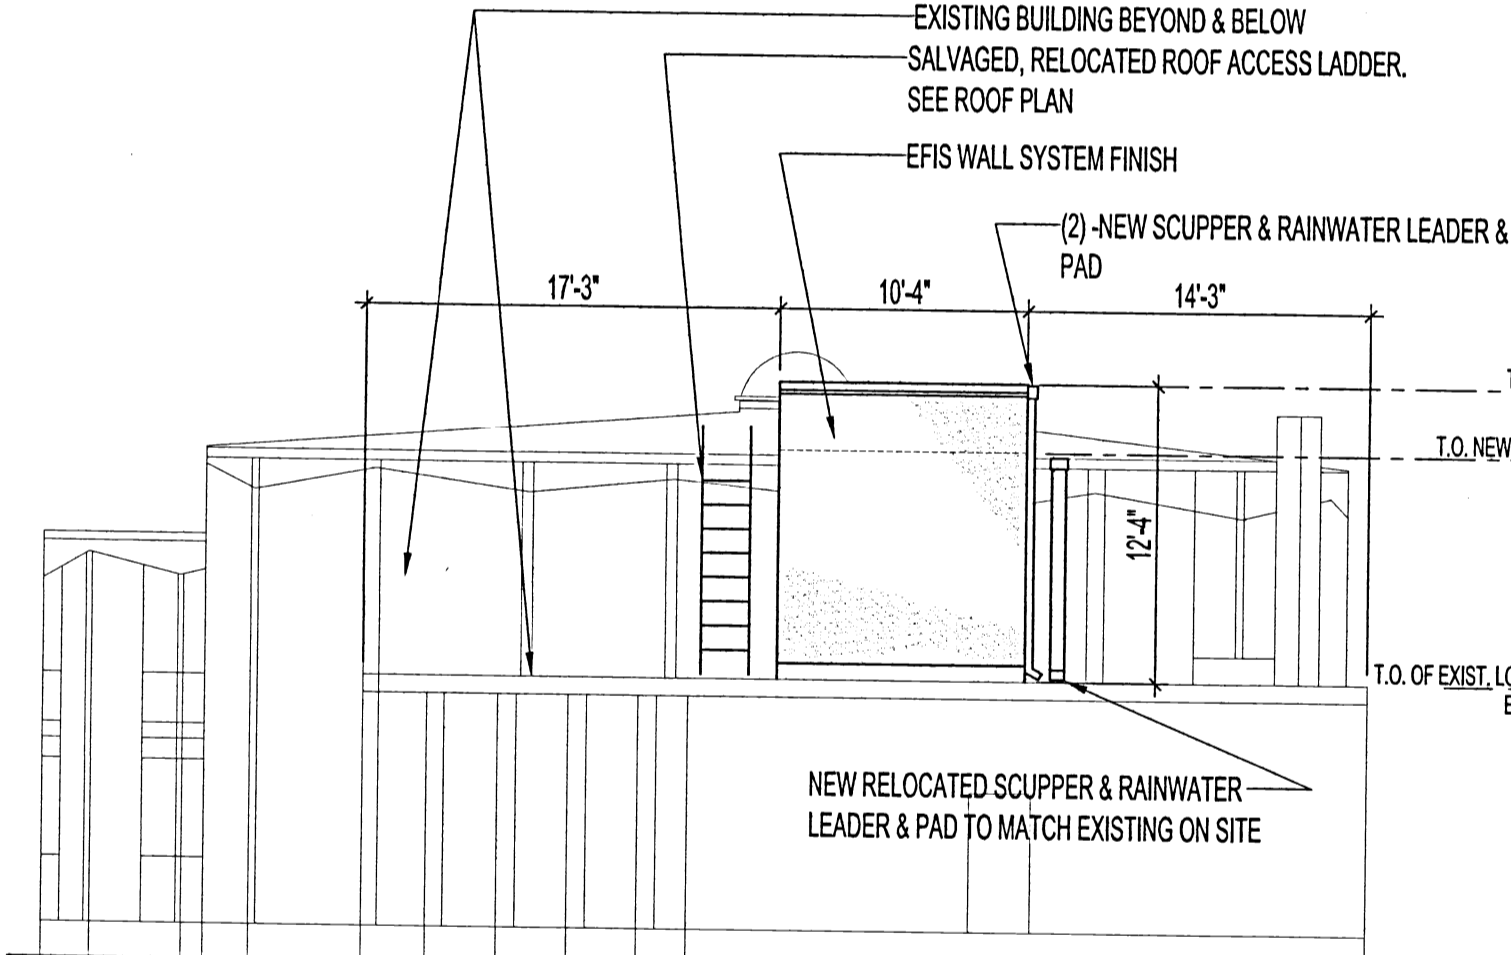

2 BUILDING ELEVATION SOUTH
A4 | A3 SCALE 1/8" = 1'-0"

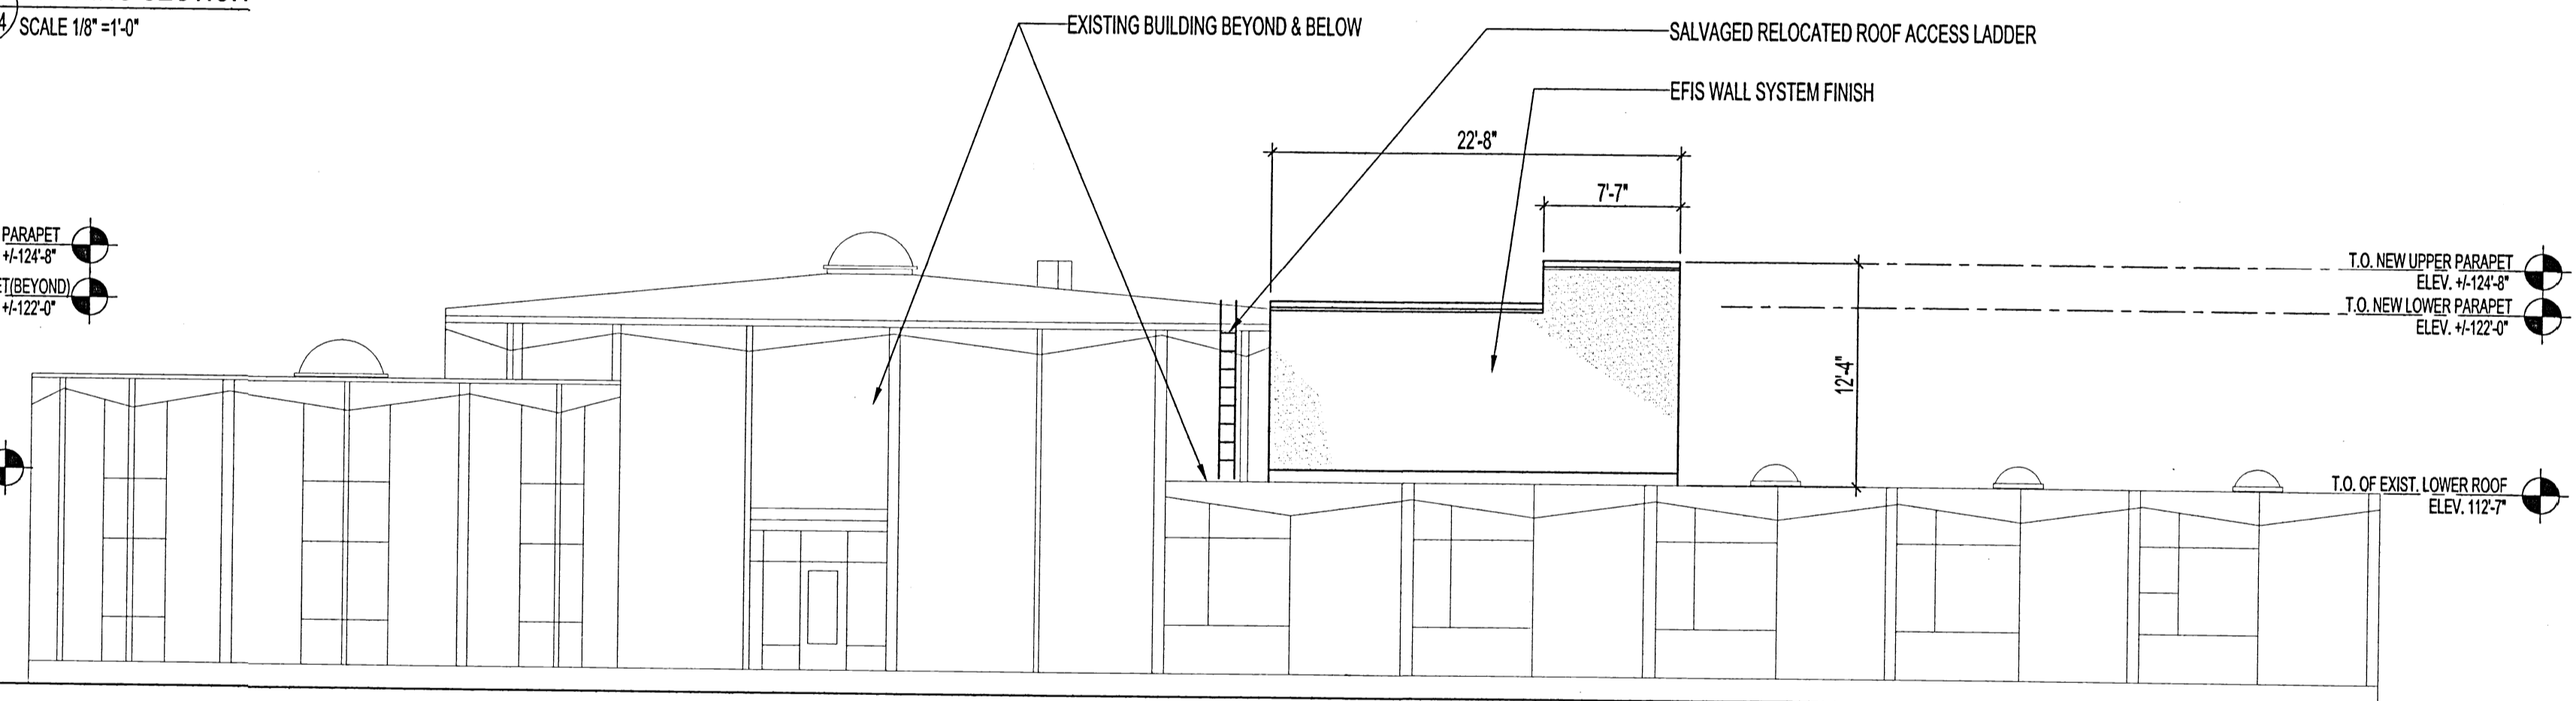

3 BUILDING ELEVATION WEST
A4 | A4 SCALE 1/8" = 1'-0"

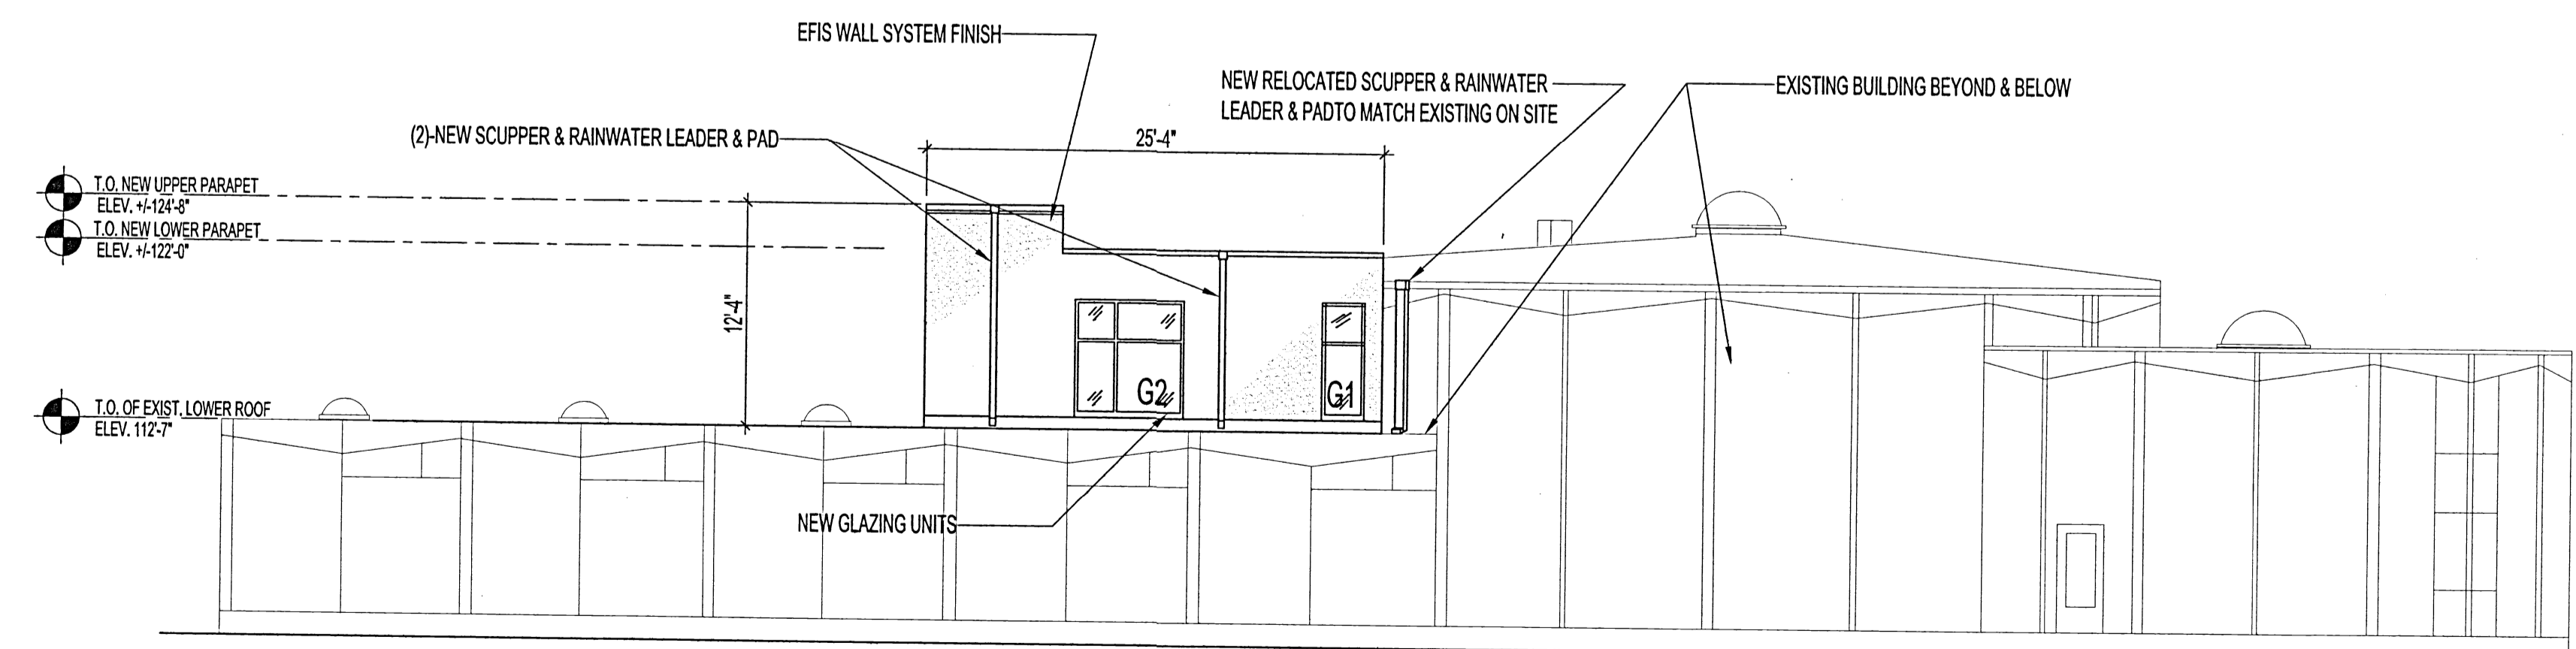

4 BUILDING ELEVATION EAST
A4 | A3 SCALE 1/8" = 1'-0"

No.	REVISION/DESCRIPTION	BY	DATE



DRAWN	CHECKED	DESIGNED	APPROVED
MMK			

DATE 2014.09.05 USER APPROVAL

THE CITY OF WINNIPEG
PLANNING, PROPERTY AND
DEVELOPMENT DEPARTMENT
MUNICIPAL ACCOMMODATIONS DIVISION
3-65 GARRY STREET, R3C 4K4

PROJECT
ST. VITAL LIBRARY
NEW ELEVATOR INSTALLATION

6 FERMOR AVENUE

SHEET TITLE
BUILDING SECTION
& BUILDING ELEVATIONS

SCALE	PROJECT No.	SHEET No.
AS SHOWN		A4