


LEGEND

- 230.07 SPOT ELEVATION
- TREE OR BUSH
- HYDRO POLE
- SEPTIC TANK
- PATIO SLAB
- TREE OR BUSH (TO BE REMOVED)

- NOTES**
- ALL ELEVATIONS ARE IN METERS UNLESS OTHERWISE NOTED.
 - ENG-TECH SURVEYED PROPERTY ON NOVEMBER 15, 2013 AND JULY 15, 2011 USING GPS SURVEY AND TOTAL STATION.
 - F.P.L. = FLOOD PROTECTION LEVEL (232.3 m).
 - CONTOUR INTERVAL = 0.5 m.
 - NOT ALL TREES ARE SHOWN.
 - TOP OF DRAIN ELEV. 231.04 m IN PATIO.

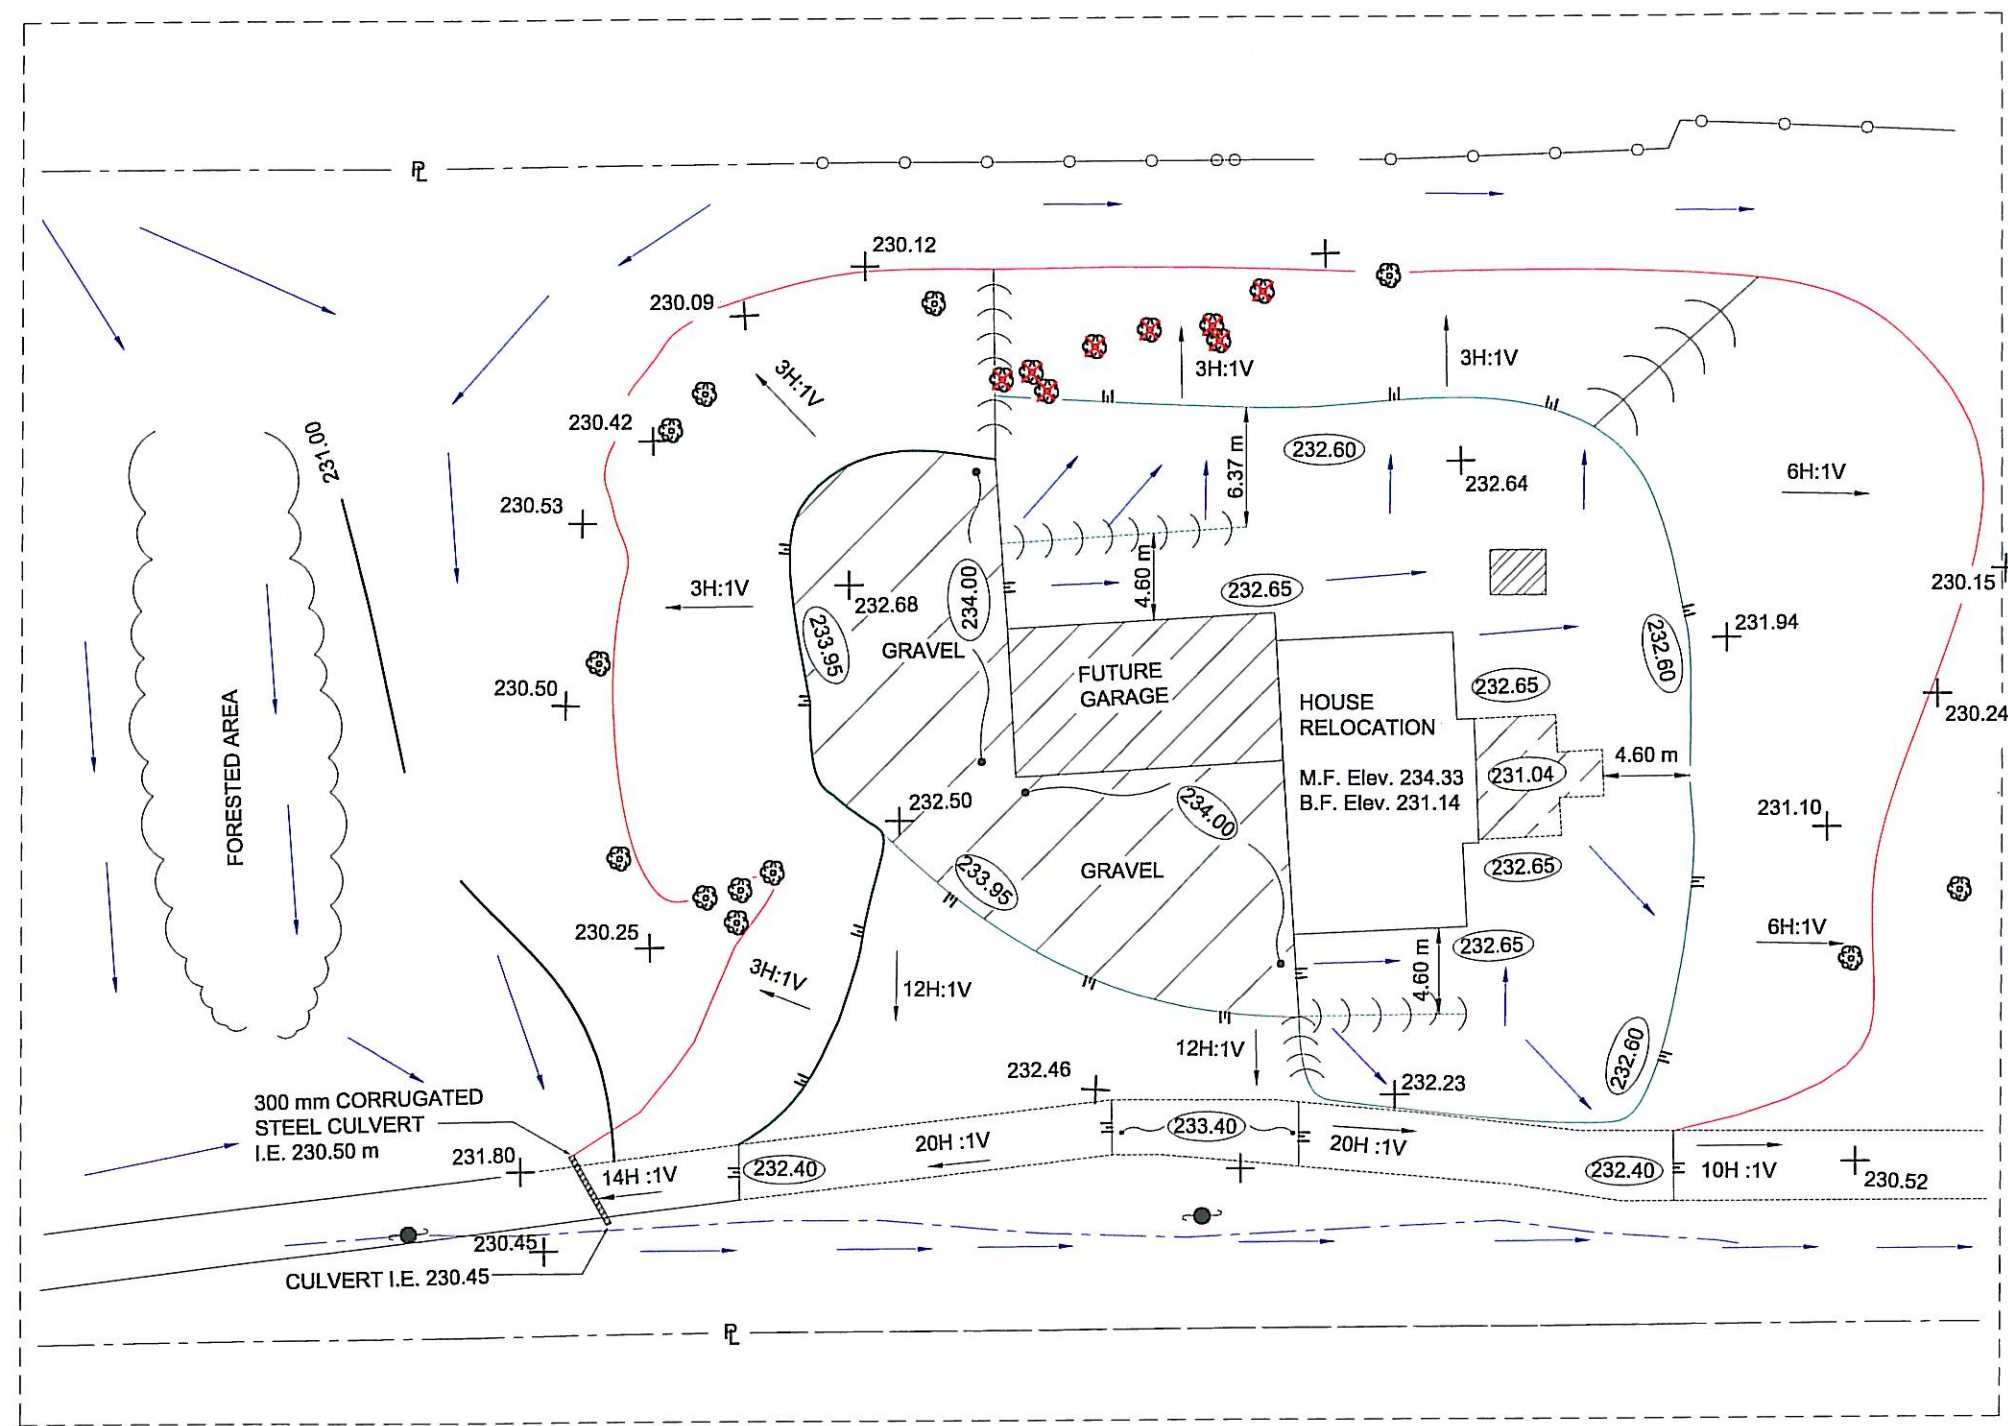

NO.	DATE	ISSUE / REVISION
0	Mar. 31, 14	Permit/Construction

ENG-TECH CONSULTING LIMITED
6 - 854 Marlon Street
Winnipeg, MB R2J 0K4
Phone: (204) 233-1894
Fax: (204) 235-1579

ENG. STAMP:

CLIENT: **CITY OF WINNIPEG**

PROJECT: **FLOOD PROTECTION DESIGN - 70 MACBELL ROAD, WINNIPEG, MANITOBA**

DWG DESCRIPTION: **HOUSE AND DRIVEWAY GRADING DETAIL**

SCALE: **AS SHOWN**

DRAWN BY: **TDR** DATE: **MARCH 2014**

FILE No.: **11-217-06** CLIENT DWG/FIG. No.:

ENG-TECH DWG/FIG. No.: **3** NO.: