


FOUNDATION - SOUTH VIEW

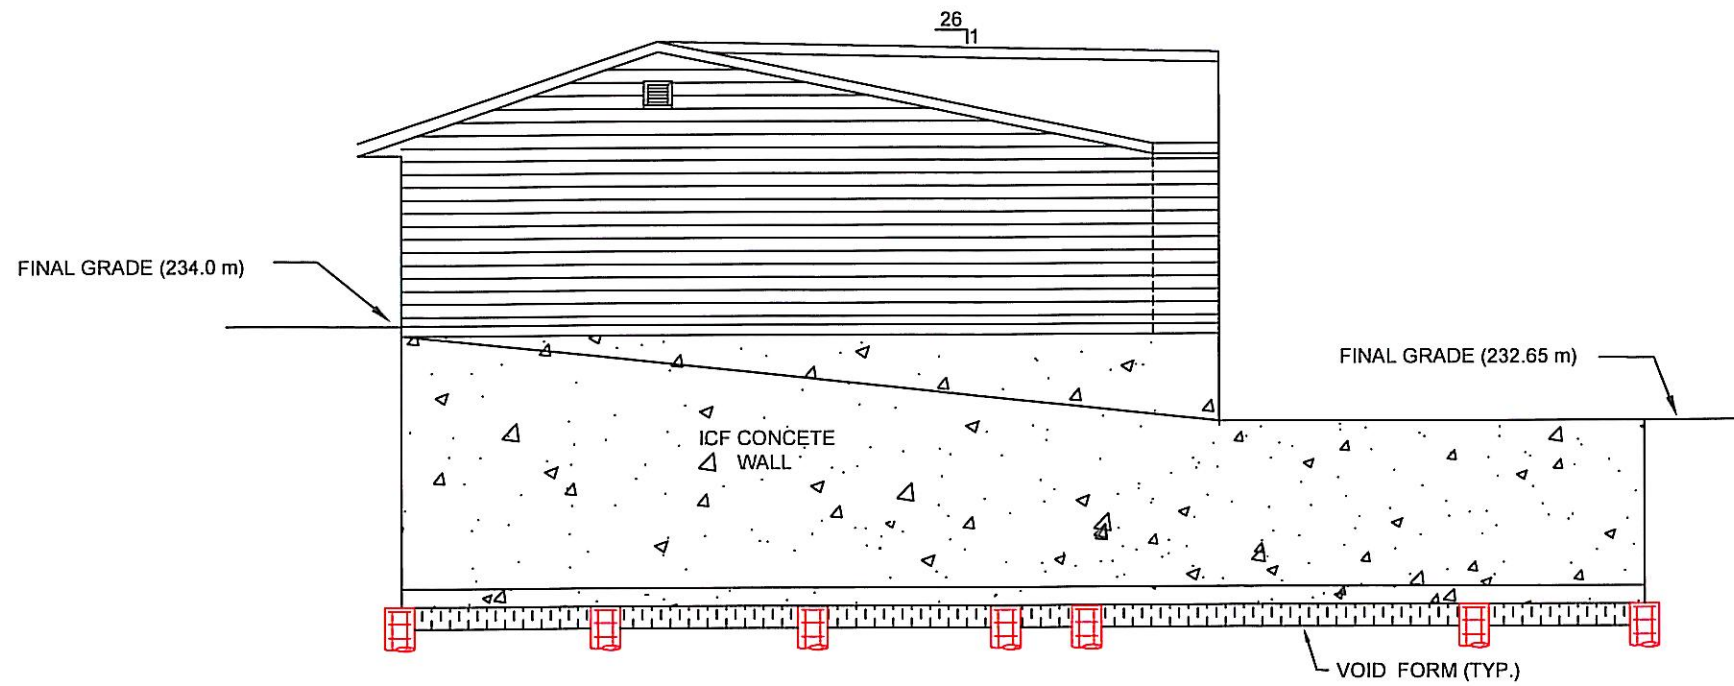

FOUNDATION - NORTH VIEW

LEGEND


NOTES

NO.	DATE	ISSUE / REVISION
0	Mar 31, 14	Permit/Construction

0	Mar 31, 14	Permit/Construction
---	------------	---------------------

6 - 854 Marion Street
Winnipeg, MB R2J 0K4
Phone: (204) 233-1694
Fax: (204) 235-1579

ENG STAMP:

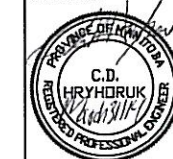

Certificate of Authorization
ENG-TECH Consulting Limited
No. 2475 Expiry: April 30, 2014

CLIENT:

CITY OF WINNIPEG

PROJECT:
FLOOD PROTECTION DESIGN -
70 MACBELL ROAD,
WINNIPEG, MANITOBA

DWG DESCRIPTION:
PROFILE VIEWS - NORTH AND SOUTH

SCALE:
1:100

DRAWN BY: TDR	DATE: MARCH 2014
------------------	---------------------

FILE No.: 11-217-06	CLIENT DWG/FIG. No.:
------------------------	----------------------

ENG-TECH DWG/FIG. No.: 9	REV.: 0
-----------------------------	------------