



THE CITY OF WINNIPEG


**PUBLIC WORKS DEPARTMENT
ENGINEERING SERVICES DIVISION**

BID OPPORTUNITY NO. 752-2014

2014 Granular Roadway Renewal Program - Pipeline Road From Templeton Avenue to Mollard Avenue

SHEET INDEX

<u>DRAWING NO.</u>	<u>TITLE</u>
	COVER SHEET
001	TEMPLETON AVE TO MOLLARD AVE TEMPLETON AVE TO STA 0+80
002	TEMPLETON AVE TO MOLLARD AVE STA 0+80 TO STA 1+90
003	TEMPLETON AVE TO MOLLARD AVE STA 1+90 TO STA 3+00
004	TEMPLETON AVE TO MOLLARD AVE STA 3+00 TO STA 3+90
005	TEMPLETON AVE TO MOLLARD AVE STA 3+90 TO STA 5+00
006	TEMPLETON AVE TO MOLLARD AVE STA 5+00 TO STA 6+10
007	TEMPLETON AVE TO MOLLARD AVE STA 6+10 TO STA 7+20
008	TEMPLETON AVE TO MOLLARD AVE STA 7+20 TO STA 8+20
009	TEMPLETON AVE TO MOLLARD AVE STA 8+20 TO STA 9+30
010	TEMPLETON AVE TO MOLLARD AVE STA 9+30 TO STA 10+00

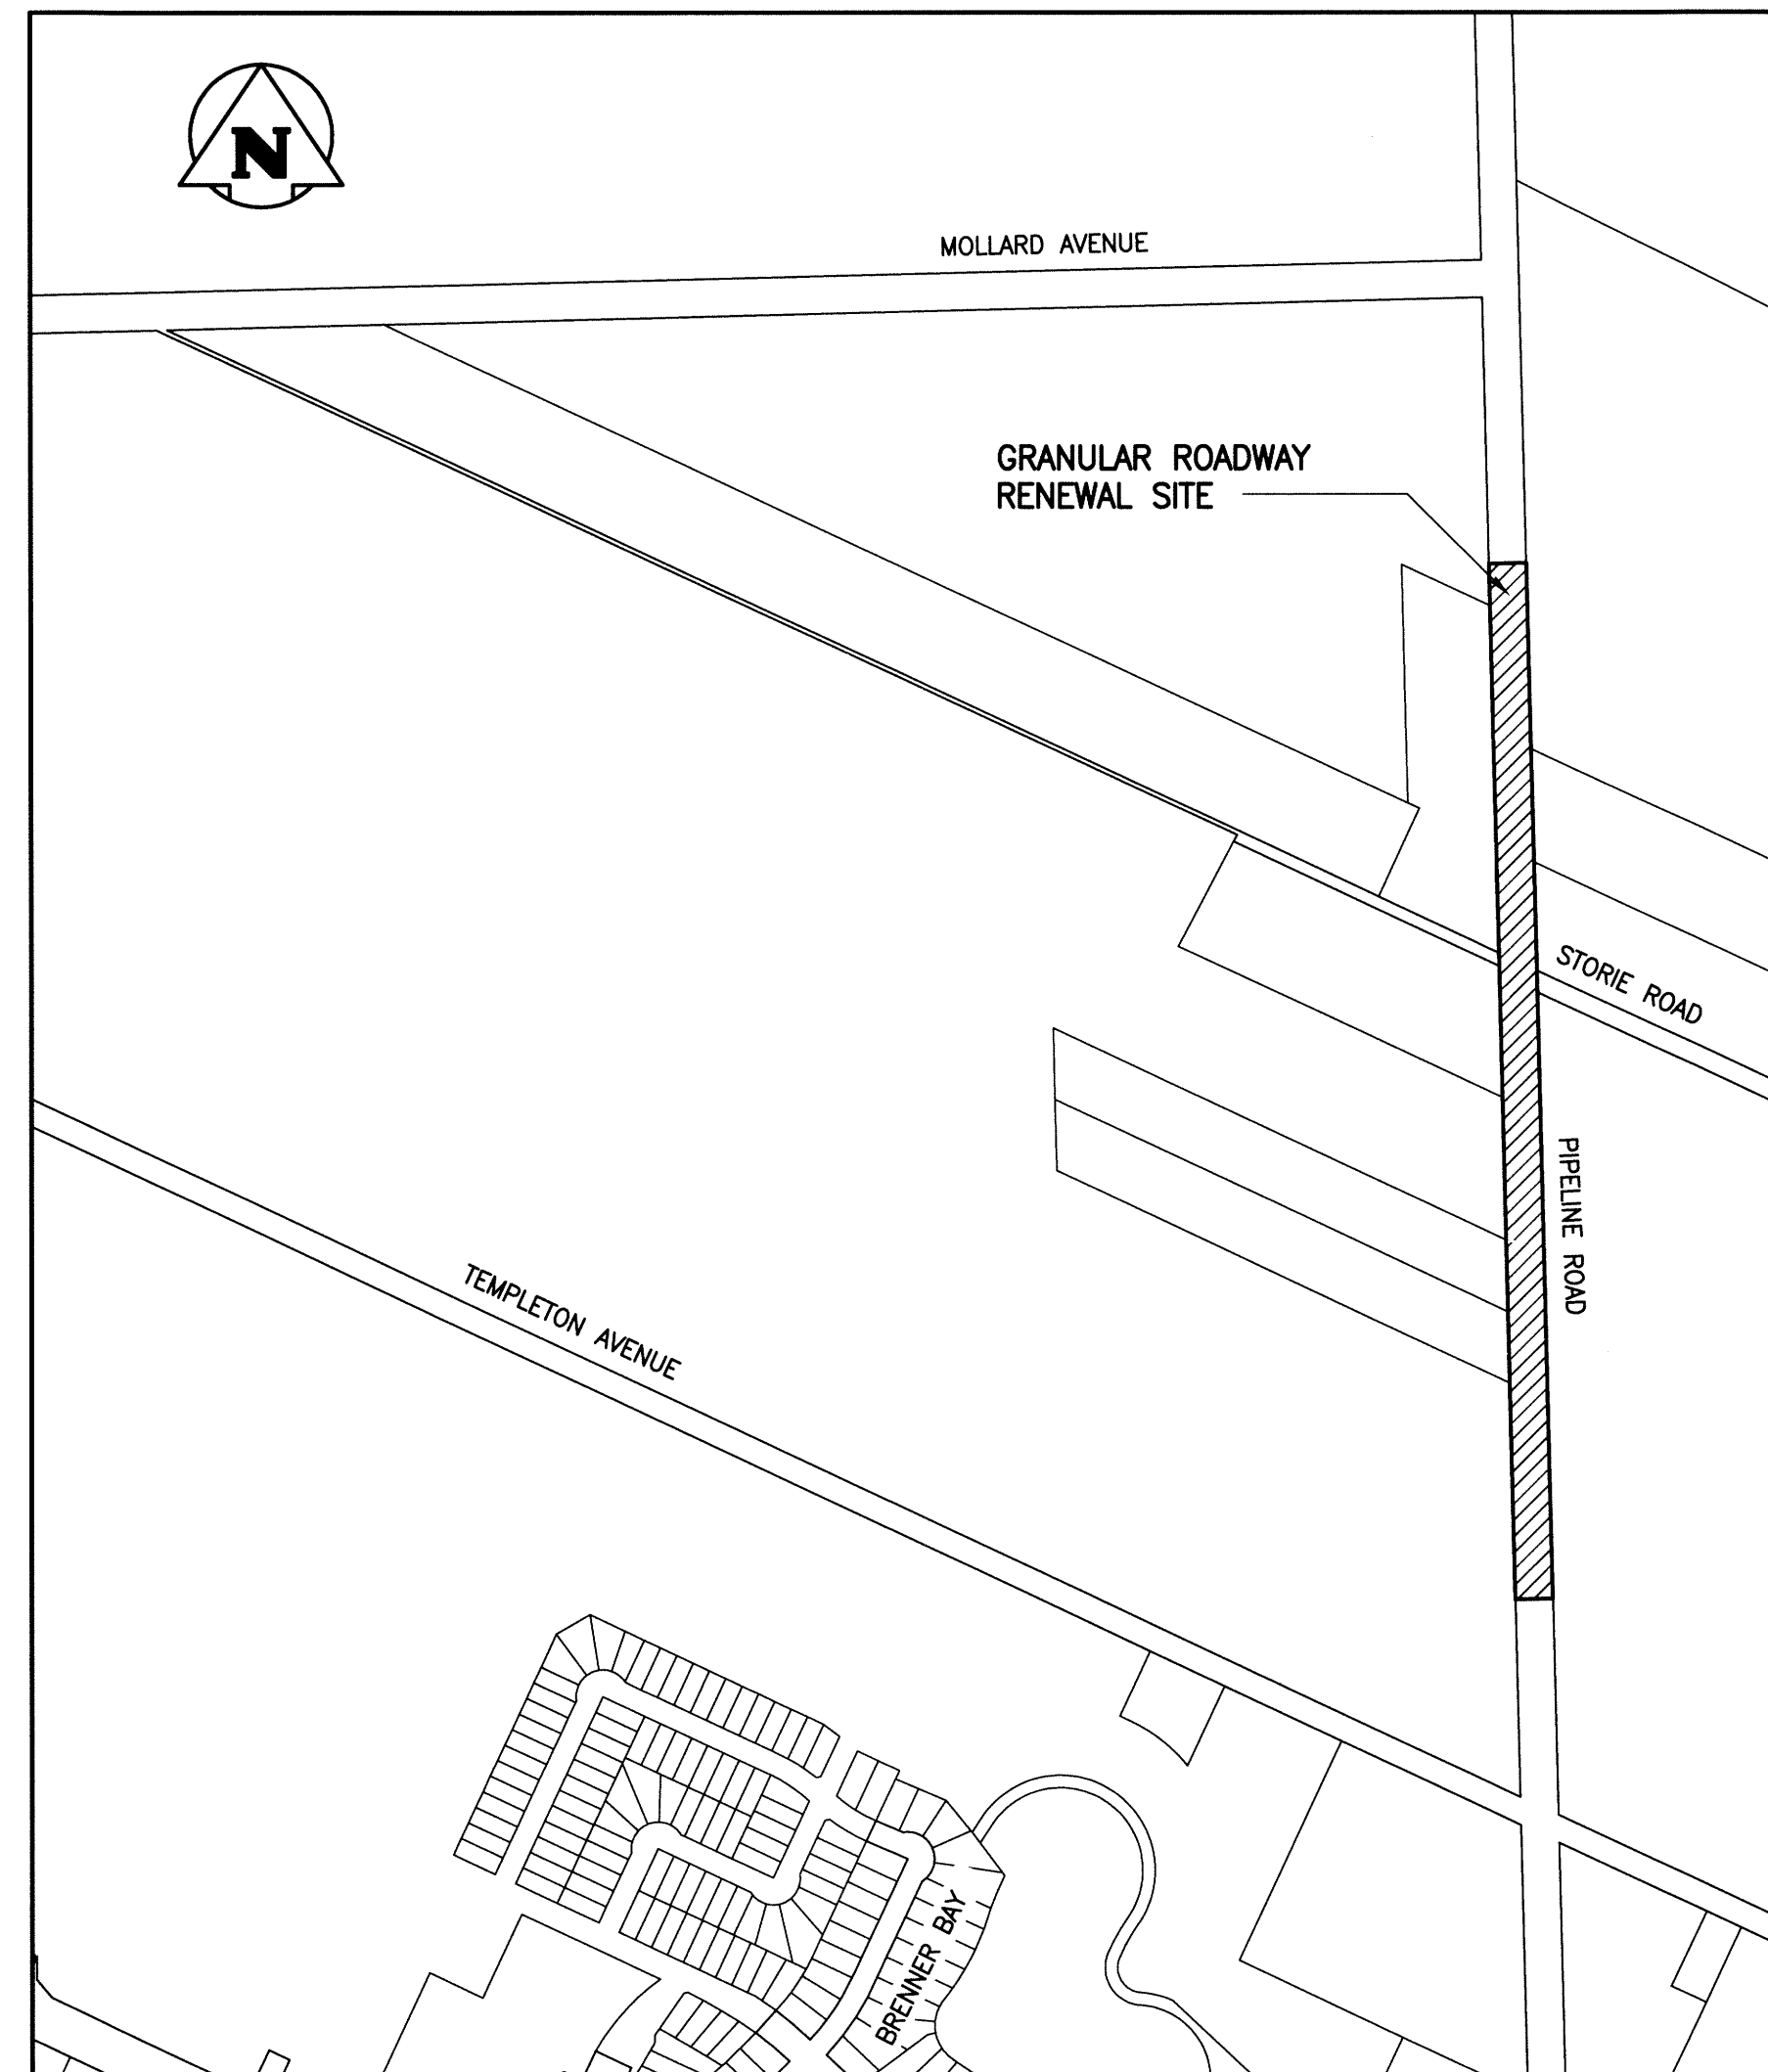

LOCATION PLAN

