


1 PLAN
SCALE - 1 : 20

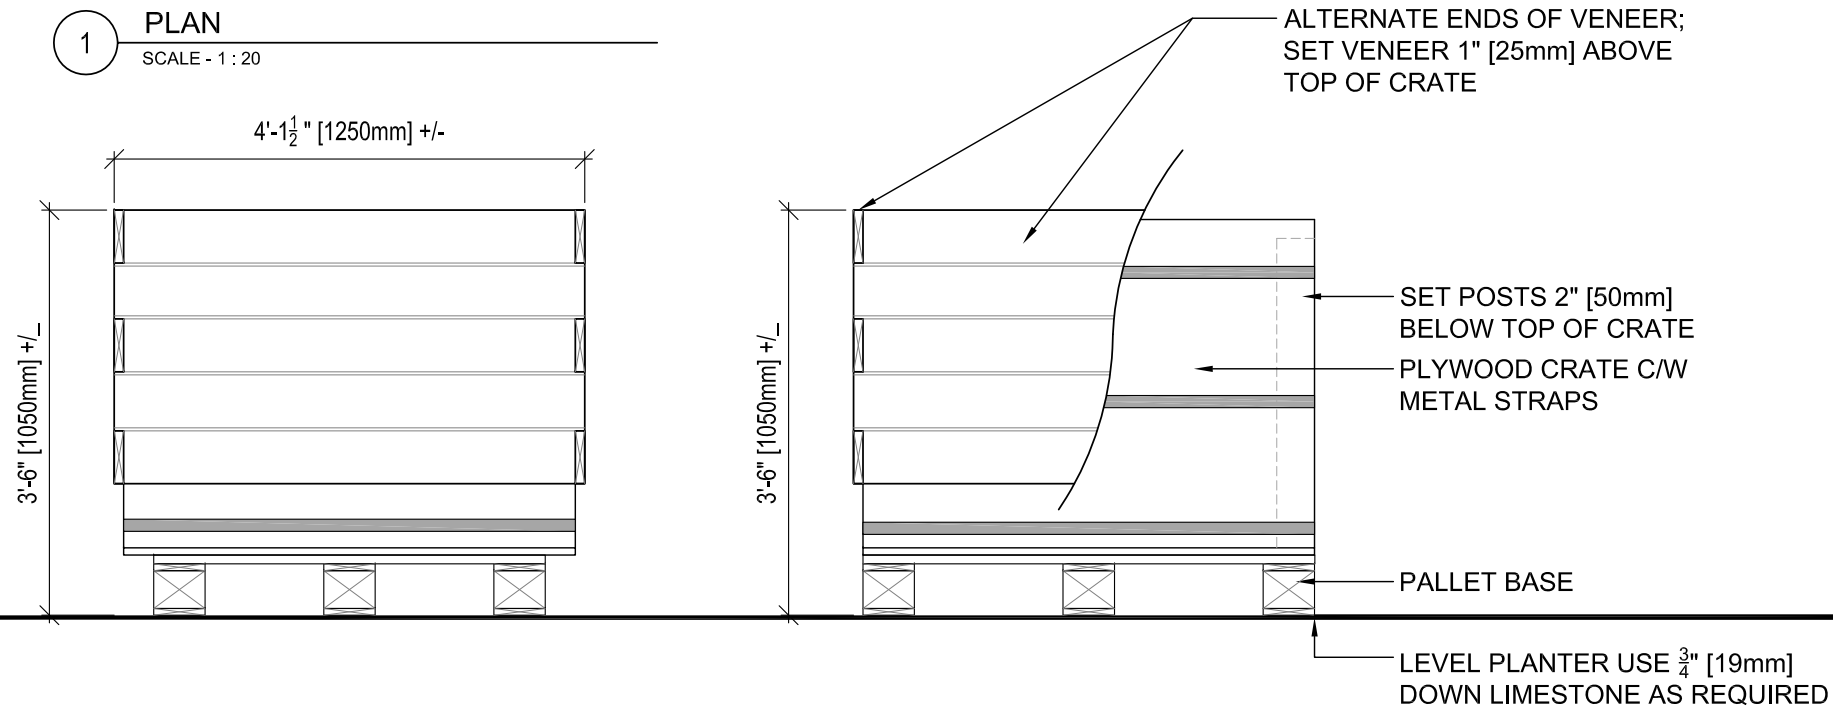

2 ELEVATIONS
SCALE - 1 : 20

NOTES:

1. REFER TO SPECIFICATION E8 TIMBER PLANTER
2. SHOP DRAWINGS REQUESTED AS PER SPECIFICATION E8.3

REV	YY/MM/DD	DESCRIPTION	BY
00	14/07/31	ISSUED FOR POSTING	CO

A. SECTION LETTER OR DETAIL NUMBER,
 B. DRAWING WHERE SECTION OR DETAIL
 IS DRAWN.
 OR
 DRAWING WHERE SECTION OR DETAIL
 IS INDICATED.
 — SECTION OR DETAIL SHOWN ON SAME
 DRAWING.



SEAL

CLIENT
 CITY OF WINNIPEG
 DEPARTMENT OF PLANNING
 PROPERTY AND DEVELOPMENT



PROJECT TIMBER PLANTERS FOR
 FORKS PARCEL FOUR SITE
 TITLE PLANTER DETAILS

DESIGN	DRAWN	DATE - Y / M / D	SCALE
CO	VJ	14/07/31	AS NOTED
CHECKED	APPROVED	PROJECT NO.	DRAWING NO.
CO	CO	14-0107-014	L100