


GENERAL NOTES

- CONTRACTOR TO CONFIRM ALL DIMENSIONS AND REPORT ANY DISCREPANCIES TO CONTRACT ADMINISTRATOR PRIOR TO CONSTRUCTION.
- 2. LAYOUT TO BE APPROVED BY CITY OF WINNIPEG AND CONTRACT ADMINISTRATOR PRIOR TO ANY CONSTRUCTION OR REMOVALS.
- 3. ALL DIMENSIONS ARE IN METRIC UNLESS OTHERWISE NOTED. REFER ALSO TO WRITTEN SPECIFICATIONS.
- 5. LOCATION OF ALL UTILITIES SHOWN FOR ILLUSTRATION ONLY. CONTRACTOR MUST CONTACT ALL UTILITIES REGARDING RULES FOR WORKING IN THE AREA OF THE UTILITIES PRIOR TO COMMENCEMENT OF ANY WORK. CONTRACTOR MUST CONFIRM LOCATION OF ALL UTILITIES PRIOR TO CONSTRUCTION.
- 6. ALL EXISTING ROADS, SIDEWALKS, CURBS, FENCING, PAVING, SODDED BOULEVARD, AND APPROACHES, ETC. TO REMAIN TO BE PROTECTED DURING CONSTRUCTION TO THE CITY OF
- WINNIPEG STANDARDS AT THE CONTRACTORS OWN COSTS 7. ALL EXISTING ROADS, SIDEWALKS, FENCING, SODDED BOULEVARD, AND APPROACHES, ETC. DAMAGED DURING CONSTRUCTION TO BE REPAIRED TO THE CITY OF WINNIPEG STANDARDS AT THE CONTRACTORS OWN COSTS.

8. ALL EXISTING TREES, SHRUB BEDS, MULCH BEDS, AND SOD TO REMAIN TO BE PROTECTED


- DURING CONSTRUCTION TO THE CITY OF WINNIPEG STANDARDS. AREAS DAMAGED DURING CONSTRUCTION TO BE REPAIRED TO THE CITY OF WINNIPEG STANDARDS AT THE CONTRACTORS
- 9. CONTRACTOR IS RESPONSIBLE FOR ALL EXCAVATIONS, REMOVALS, DISPOSALS, AND ROUGH GRADING AS REQUIRED TO CONSTRUCT ALL WORKS AS SHOWN ON PLAN, DETAILS AND
- 10. FILL ALL HOLES AND LOW AREAS TO DESIGN SUBGRADE WITH COMPACTED FILL (SUITABLE TO SURFACE FINISH), FOR SODDED/PLANTED AREAS USE COMPACTED CLEAN EARTH FILL SUITABLE FOR PLANT GROWTH. FOR PAVED AREAS USE COMPACTED GRANULAR BASE (REFER TO SPECIFICATIONS).

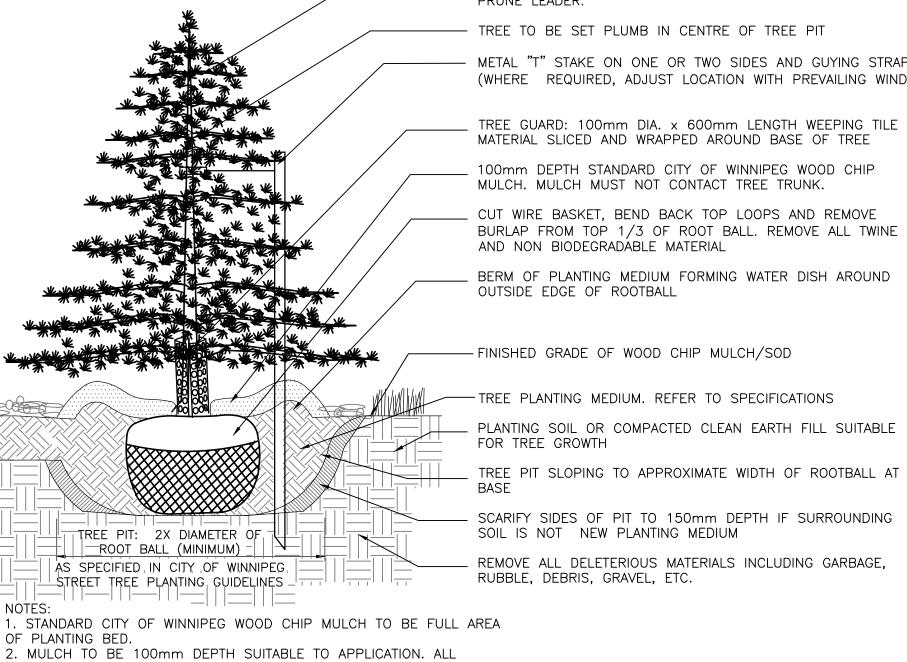

MULCH TO BE FREE OF BRANCHES, SOIL AND DELETERIOUS MATERIALS. 3. CONTINUOUS 900mm DEPTH PLANTING MEDIUM WHEN TREES ARE IN PLANTING BED.


TYPICAL CONIFEROUS TREE PLANTING

| L1.3 | NTS

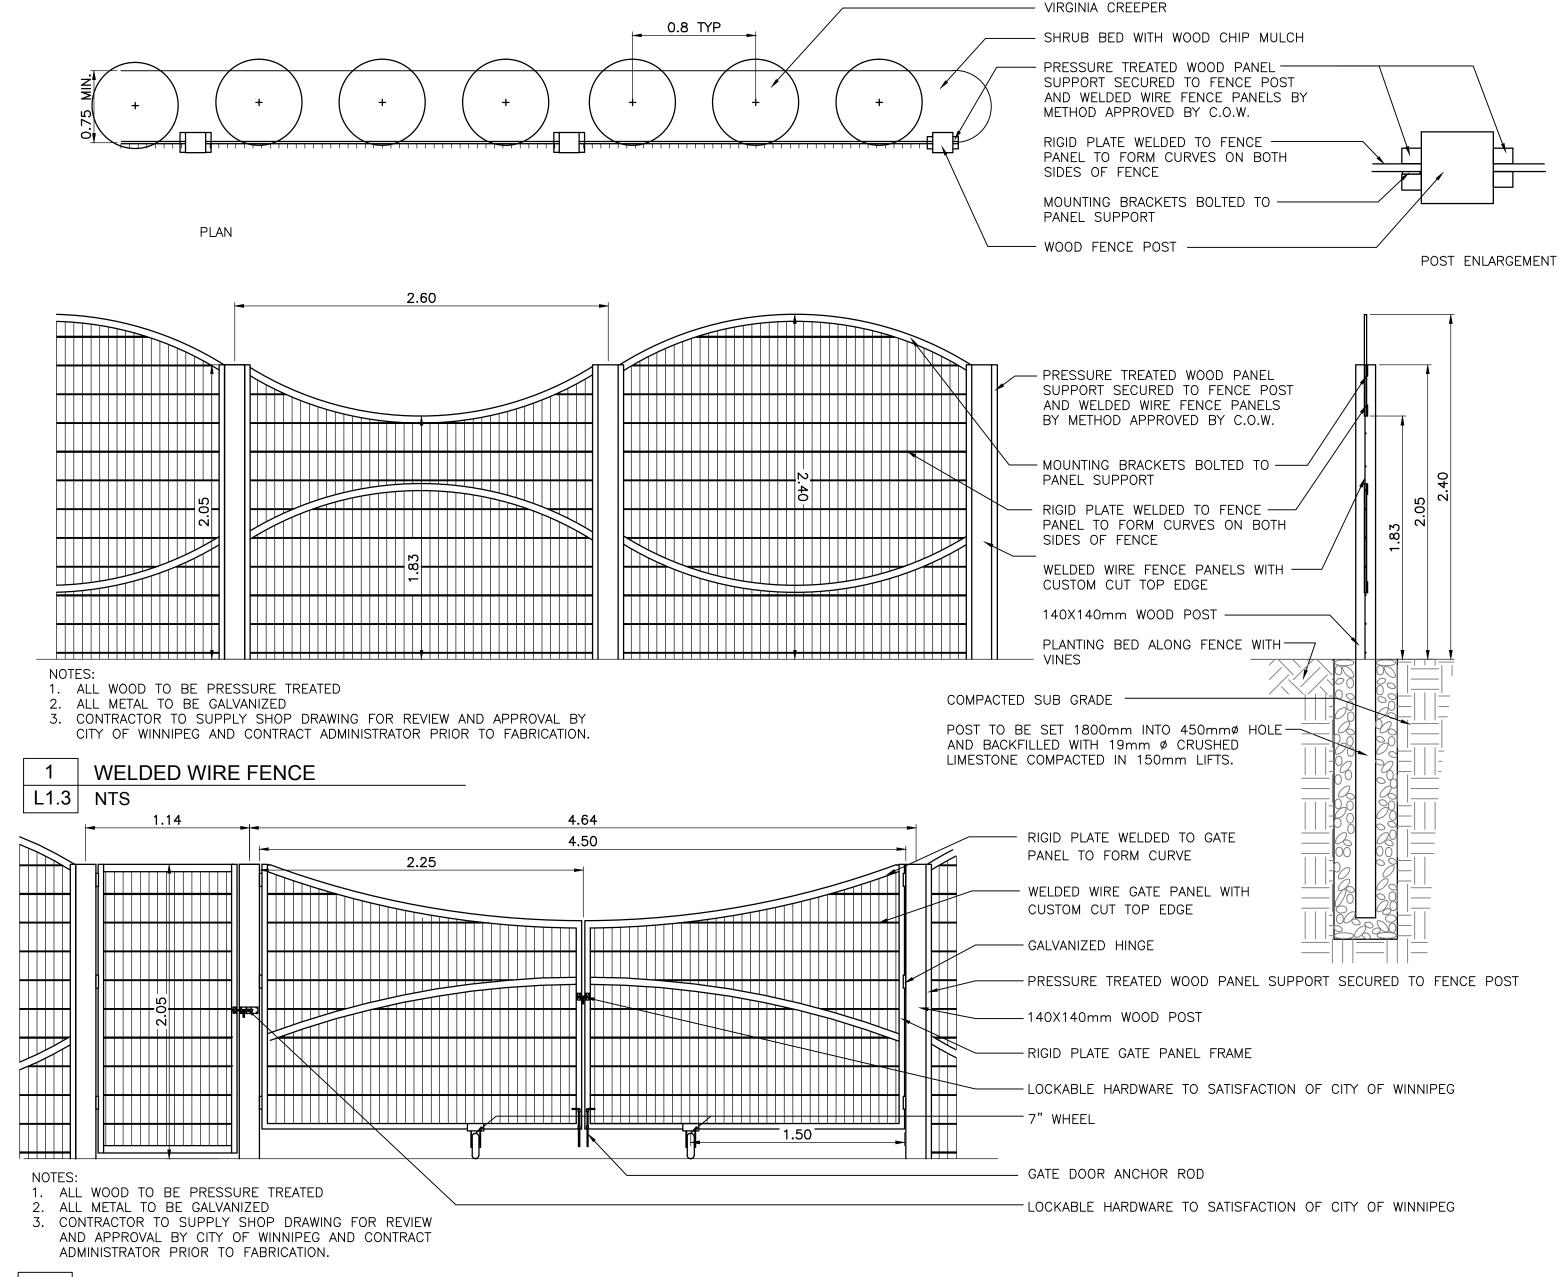

2 VEHICULAR GATE AND MAN GATE


L1.3 NTS

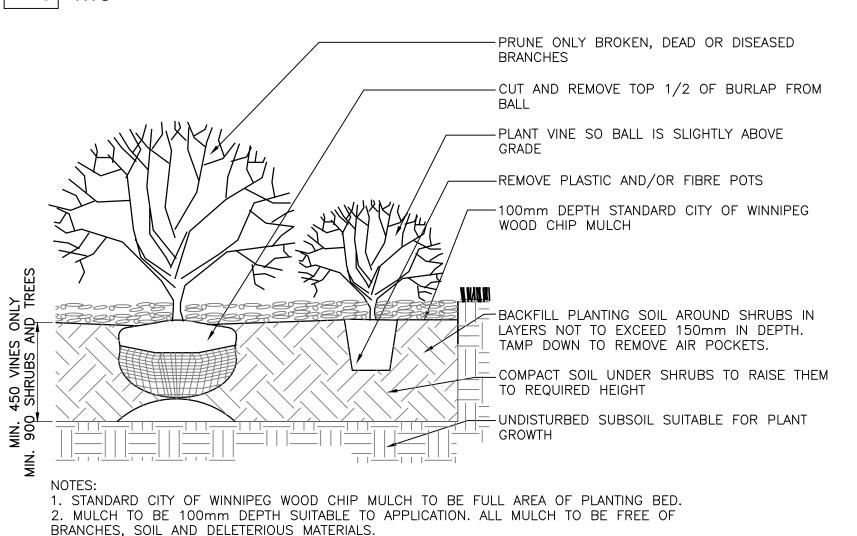

TYPICAL VINE BED PLANTING

| L1.3 | NTS

KEY	QTY.	COMMON NAME/BOTANICAL NAME	SIZE	REMARKS
NATIVE GRASSES				
A	8	COLORADO BLUE SPRUCE / PICEA PUNGENS GLAUCA	1.8m ht.	SPECIMEN, B&B, MACHINE DUG WITH MIN. SINGLE UPRIGHT LEADER, STRAIGHT TRUNK, WELL BRANCHED, FULL FORM
VINES				
В	60	VIRGINIA CREEPER / PARTHENOCISSUS QUINQUEFOLIA	2 gal pot.	SPECIMEN, CONTAINER GROWN, WITH MIN. 3 STALKS IN WELL BRANCHED PLANT

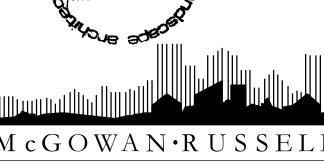

McGOWAN·RUSSELI

POINTE HEBERT PARK UPGRADES PHASE 1

CLUB D'ESCALADE SITE

14-011

L1.3