




A PLAN
SCALE - 1 : 25

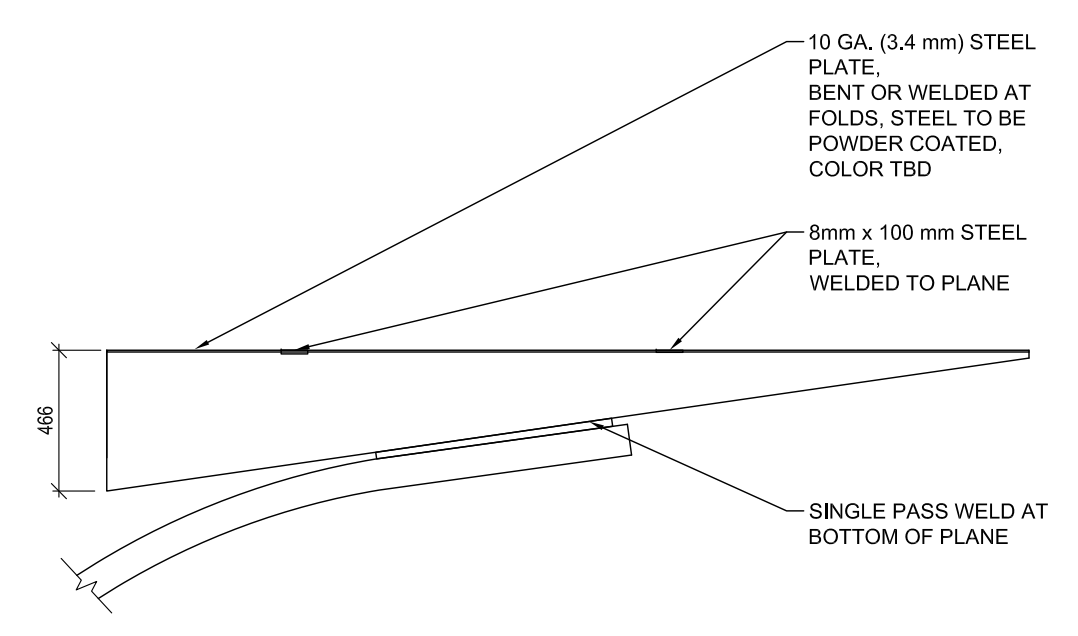

B SIDE ELEVATION
SCALE - 1 : 25

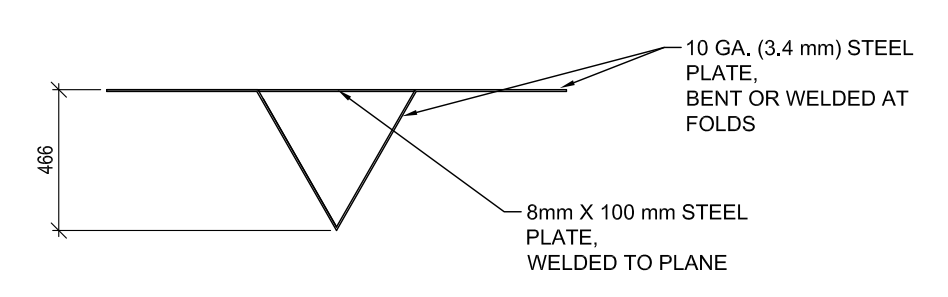


C SECTION
SCALE - 1 : 25

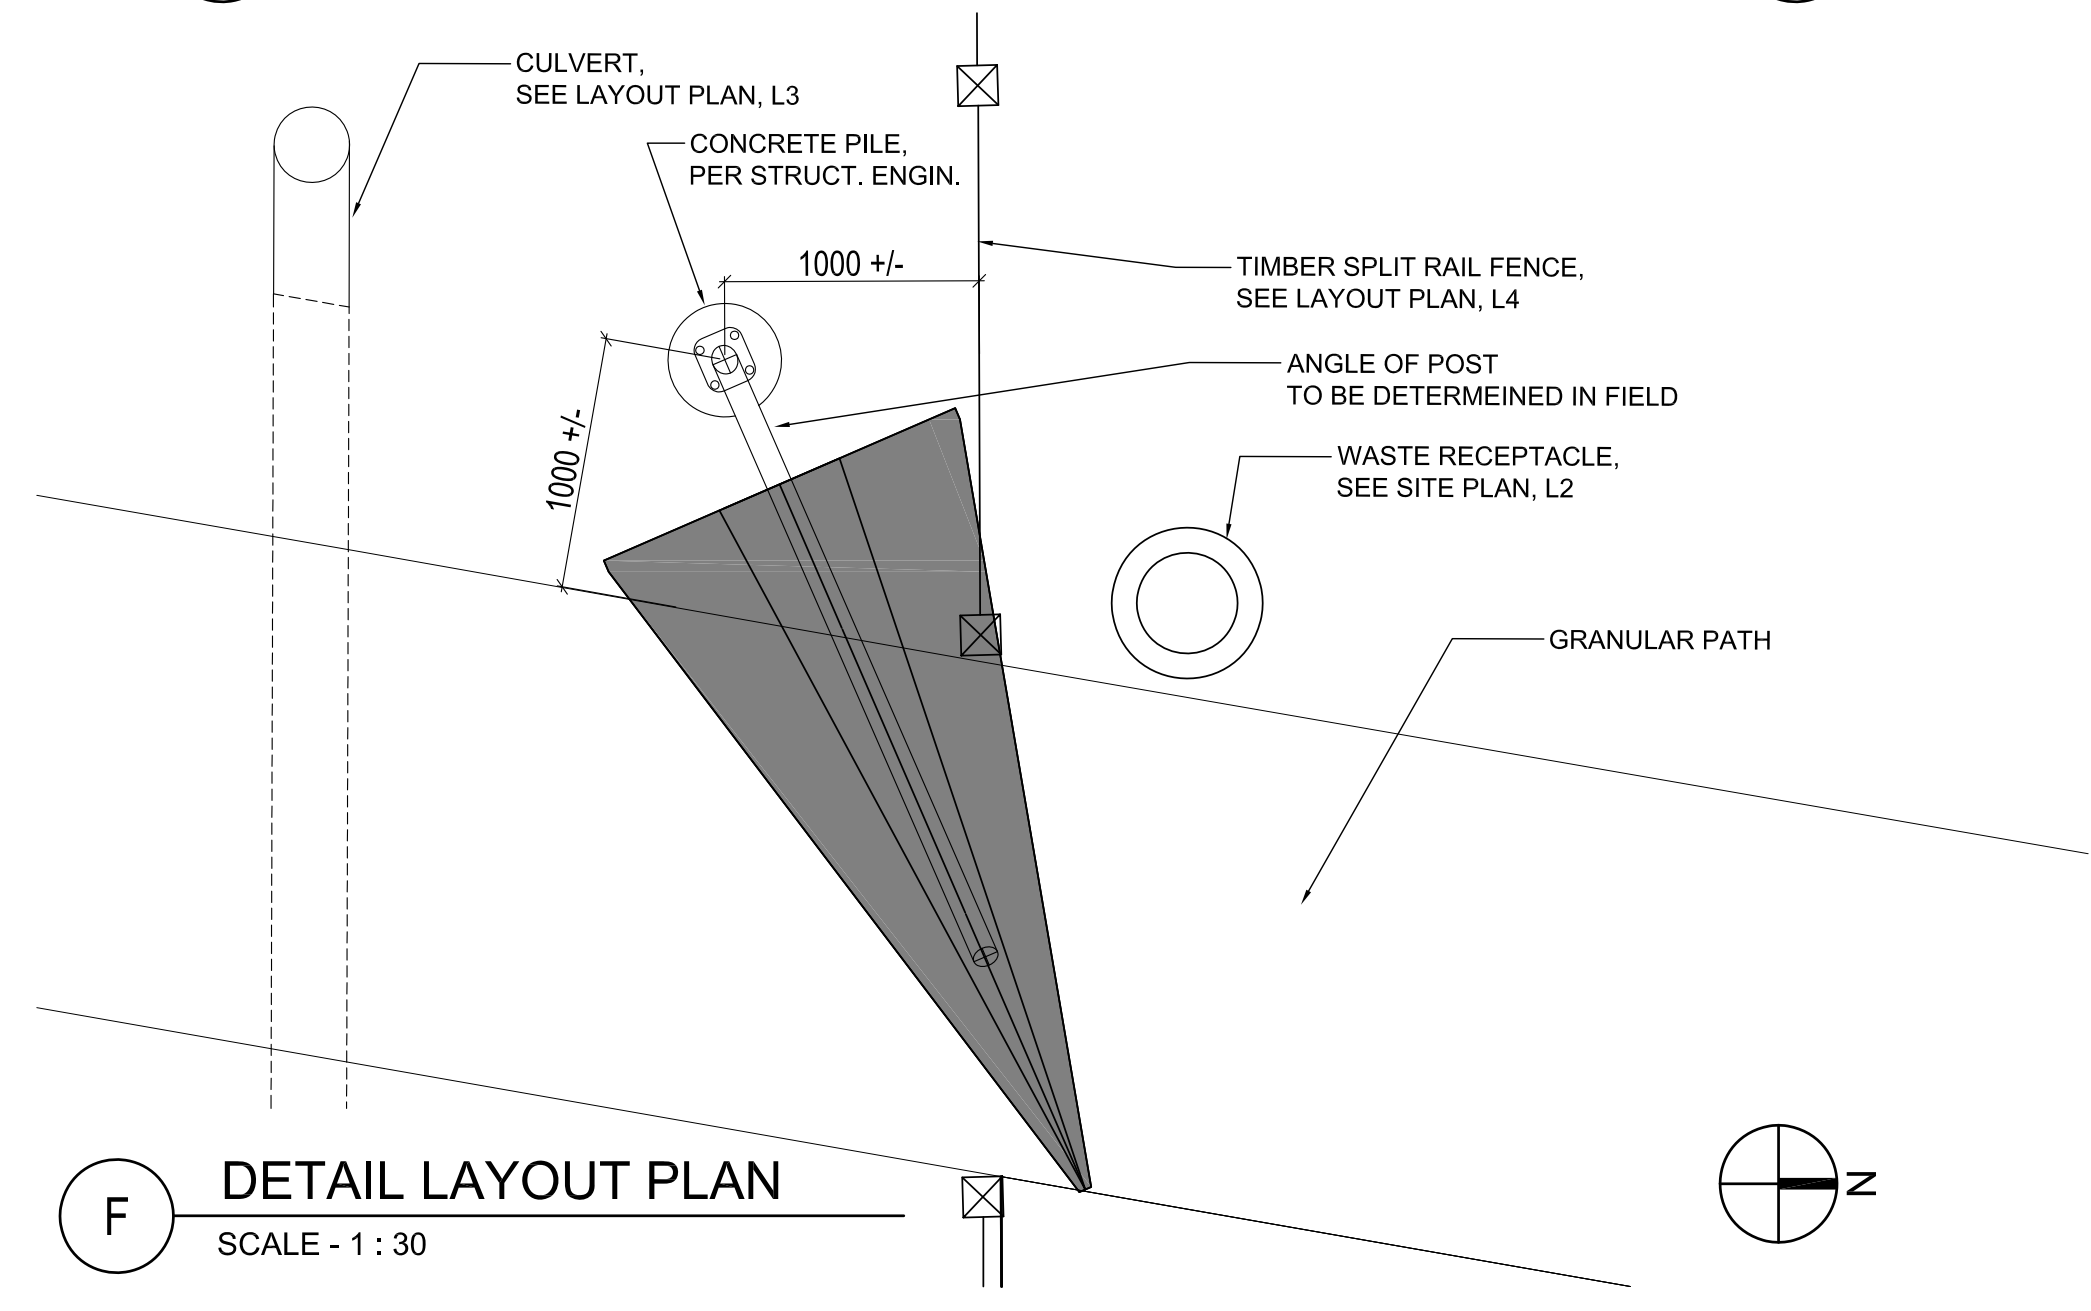


F DETAIL LAYOUT PLAN
SCALE - 1 : 30


1 L7 PAPER AIRPLANE ENTRY FEATURE
SCALE - A SHOWN

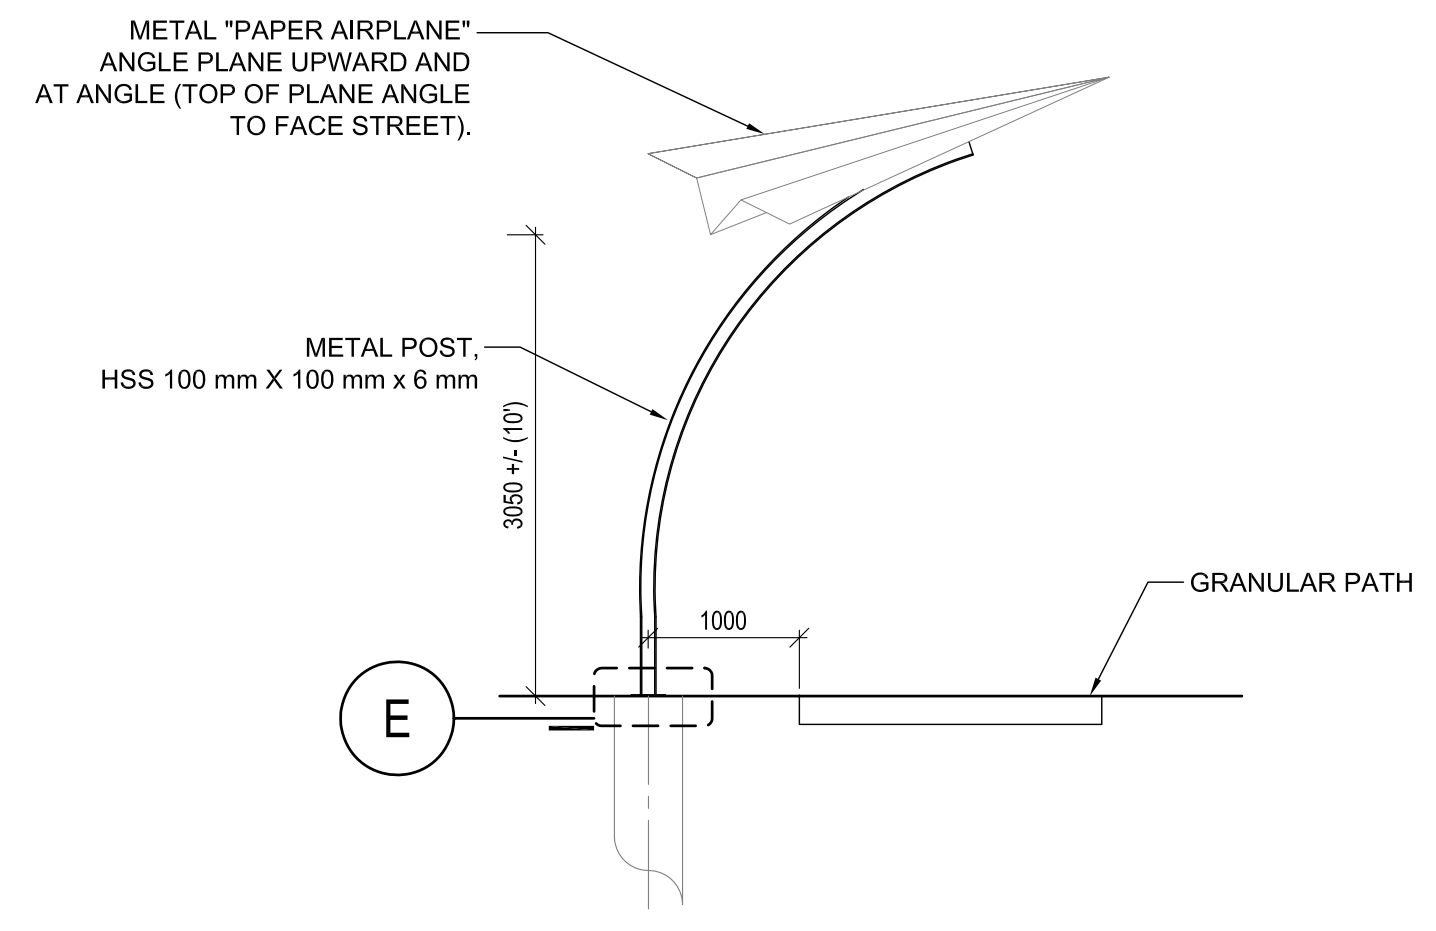

D SIDE ELEVATION - OVERALL STRUCTURE
SCALE - 1 : 50

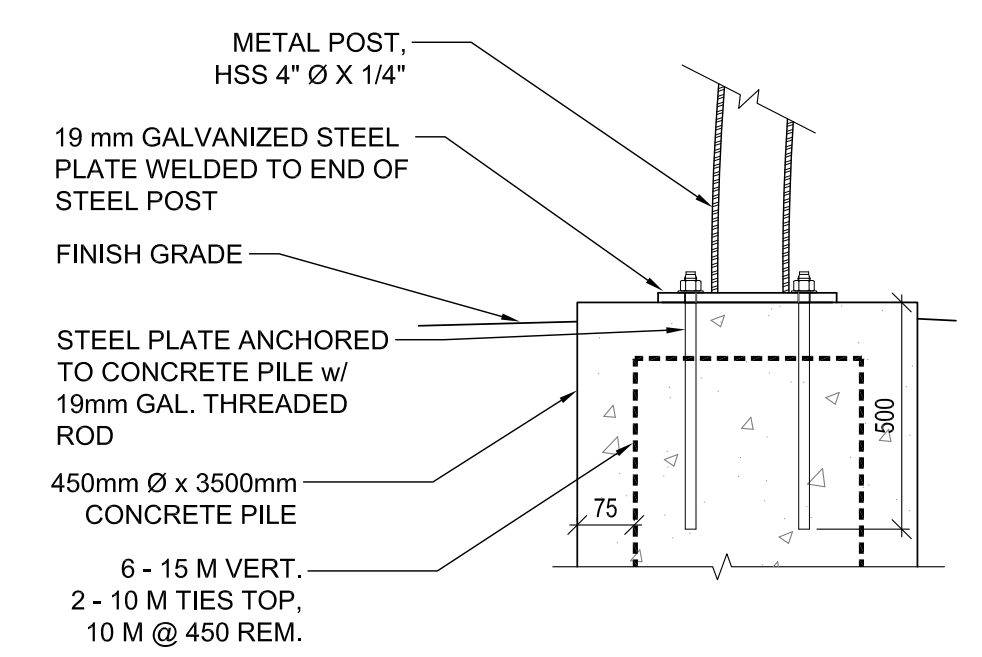

E POST BASE - SECTION
SCALE - 1 : 10

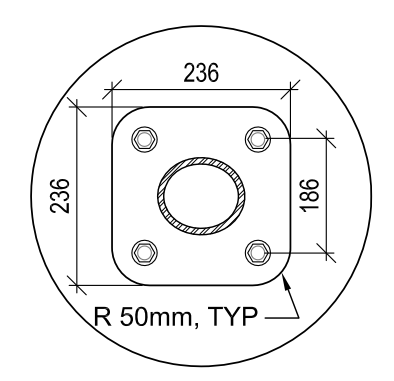

E POST BASE - PLAN
SCALE - 1 : 10

SHOP DRAWINGS REQUIRED
(SEE NOTE #1)

- NOTES:
- SHOP DRAWINGS TO BE SUBMITTED FOR ALL METAL FABRICATION WORK. TO BE REVIEWED BY C.A.
 - SUB-GRADE, SUB-BASE AND BASE COURSE CONSTRUCTION AS PER CW 3110-R18.
 - GEOTEXTILE FABRIC AS PER CW 3130-R4.
 - PARK PATH CRUSHED LIMESTONE AS PER CW SCD-645 AND CW 3110-R18.
 - CONCRETE WROK AS PER CW 3310-R15 AND CW 3325-R5.
 - TOPSOIL AND SOD AS PER CW 3510-R9 AND CW 3540-R5.
 - REFER ALSO TO WRITTEN SPECIFICATIONS.

| REV | YY / MM / DD | DESCRIPTION | BY |
|-----|----------------|-------------------|----|
| 0 | 2014 / 08 / 06 | ISSUED FOR TENDER | CO |

A. SECTION LETTER OR DETAIL NUMBER.
B. DRAWING WHERE SECTION OR DETAIL IS DRAWN,
OR
DRAWING WHERE SECTION OR DETAIL IS INDICATED,
--- SECTION OR DETAIL SHOWN ON SAME DRAWING.

SCATLIFF + MILLER + MURRAY Inc.
TEL 204 927-3444 FAX 204 927-3443
1120 - 201 PORTAGE AVE. WINNIPEG, MB, CANADA

CLIENT **CITY OF WINNIPEG**

PROJECT **LEGION MEMORIAL PARK PLAYGROUND**

TITLE **ENTRY FEATURE DETAILS**

| DESIGN | DRAWN | DATE - Y / M / D | SCALE |
|---------|----------|------------------|-------------|
| AJ / TL | WF / TL | 2014/08/06 | AS LISTED |
| CHECKED | APPROVED | JOB NO. | DRAWING NO. |
| CO / AJ | CO | 790-2014 | L7 |