




2
40.1
DISCRETE INPUT
TERMINAL STRIP ARRANGEMENT
SCALE: N.T.S.

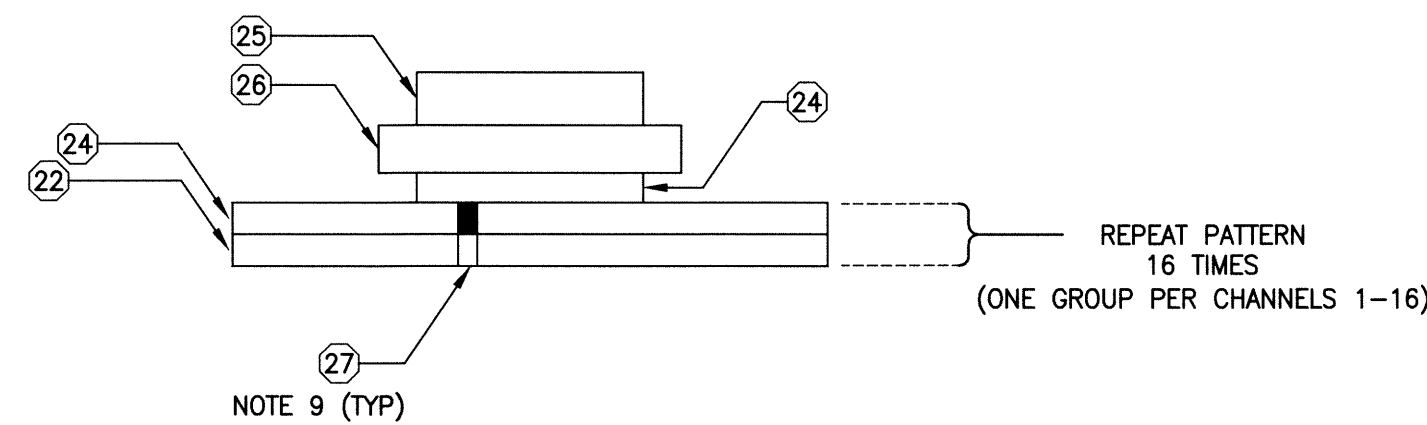


3
40.1
DISCRETE OUTPUT
TERMINAL STRIP ARRANGEMENT
SCALE: N.T.S.

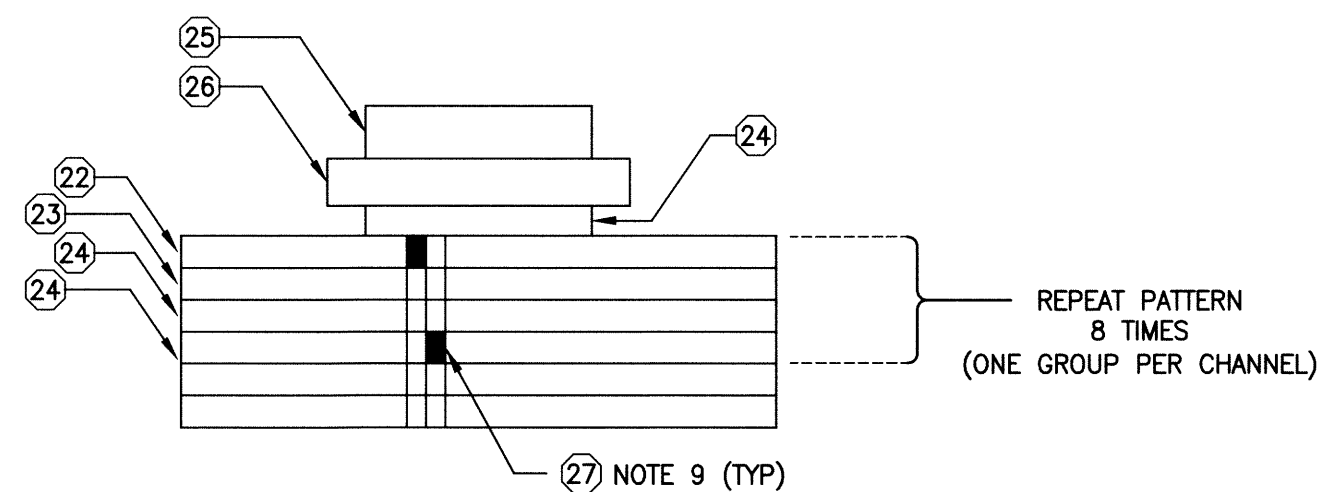


4
40.1
ANALOG INPUT
TERMINAL STRIP ARRANGEMENT
SCALE: N.T.S.

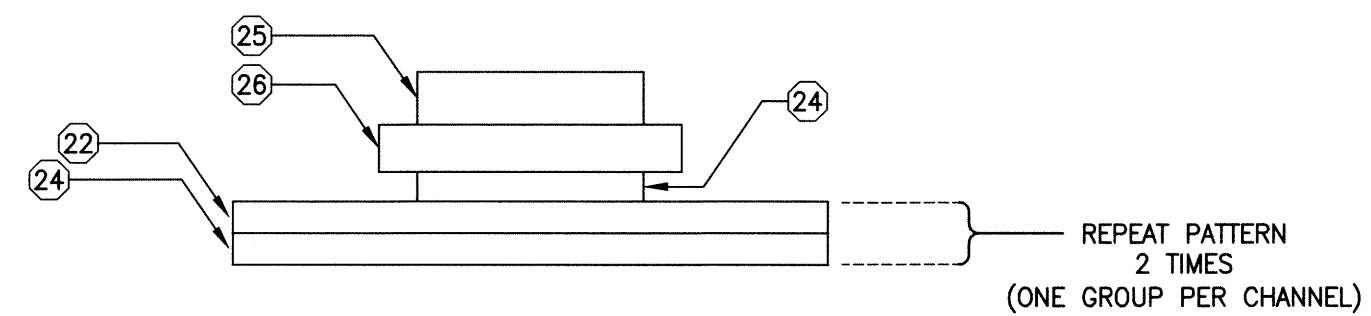


5
40.1
ANALOG OUTPUT
TERMINAL STRIP ARRANGEMENT
SCALE: N.T.S.

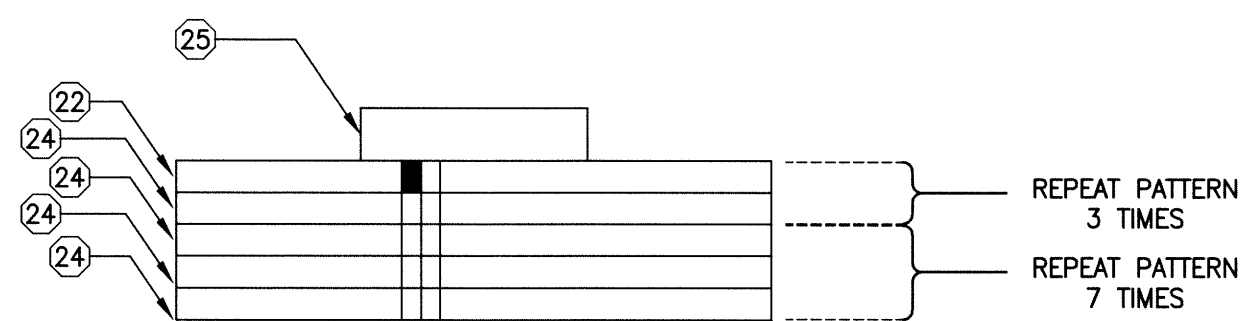


6
40.1
LEVEL CONTROLLER 24VDC
TERMINAL STRIP ARRANGEMENT
SCALE: N.T.S.

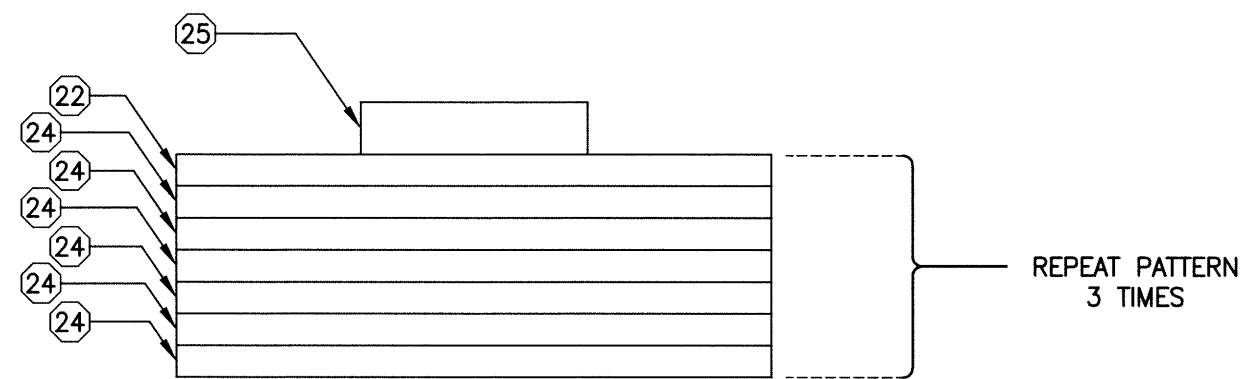

7
40.1
TERMINAL STRIP ARRANGEMENT
SCALE: N.T.S.

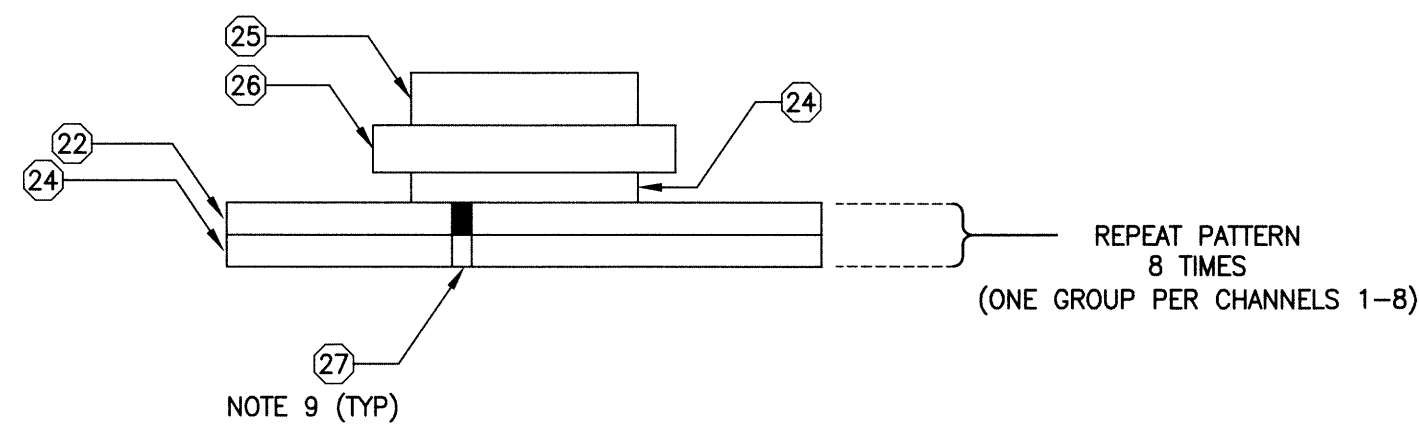

8
40.1
DISCRETE INPUT
TERMINAL STRIP ARRANGEMENT
SCALE: N.T.S.

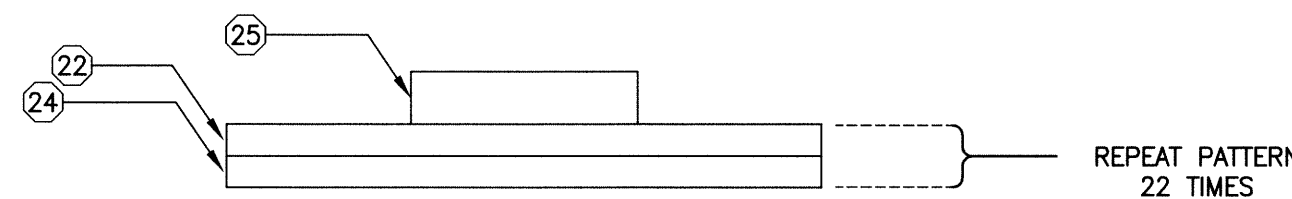

9
40.1
24VDC POWER
TERMINAL STRIP ARRANGEMENT
SCALE: N.T.S.

TAG	DESCRIPTION	MANUFACTURER	MODEL No.	QTY	COMMENTS
(41)	TD2 TIMING RELAY	PHOENIX CONTACT	ETD-BL-1T-OFF-CC-10S	1	-
(40)	TD1 TIMING RELAY	PHOENIX CONTACT	ETD-BL-1T-ON-10S	1	-
(39)	RTU PUSHBUTTON	ALLEN BRADLEY	800H-AR7D1	1	-
(38)	LOCAL PUSHBUTTON	ALLEN BRADLEY	800H-AR9D2	1	-
(37)	RESET PUSHBUTTON	ALLEN BRADLEY	800H-AR6D1	1	-
(36)	RTU LED LIGHT	ALLEN BRADLEY	800H-QRTH2B	1	-
(35)	LOCAL LED LIGHT	ALLEN BRADLEY	800H-QRTH2A	1	-
(34)	FAIL TO LOCAL LED LIGHT	ALLEN BRADLEY	800H-QRTH2R	1	-
(33)	ALARM INHIBIT/NORMAL SELECTOR SWITCH	ALLEN BRADLEY	800H-HP2KB6AXXX	1	-
(32)	UPS BATTERY	PHOENIX CONTACT	QUINT-BAT/24DC/3.4AH	1	-
(31)	MULTI RANGER 100/200	SIEMENS		1	-
(30)	MINI MOORE MIT	MOORE IND.		2	-
(29)	RELAY SPDT	PHOENIX CONTACT	PLC-RSC-24DC/21	5	-
(28)	PANEL	HOFFMAN	A72P48F1	1	-
(27)	TERMINAL BLOCK PLUG IN CROSS CONNECTION COMB			A/R	SEE NOTE 9
(26)	24VDC DIN RAIL MOUNTED CIRCUIT BREAKER 5A			7	-
(25)	TERMINAL BLOCK MARKER			A/R	-
(24)	STRAIGHT THROUGH TERMINAL BLOCK			A/R	SEE NOTE 9
(23)	DISCONNECT TERMINAL BLOCK			A/R	SEE NOTE 9
(22)	FUSED TERMINAL /W BLOWN FUSE INDICATION - 24VDC			A/R	SEE NOTE 9
(20)	708TX 8 PORT MANAGED ETHERNET SWITCH	N-TRON	708TX	1	-
(19)	RELAY DPDT	PHOENIX CONTACT	PLC-RSC-24DC/21-21	7	-
(18)	3" x 3" PANDUIT	PANDUIT		A/R	-
(17)	4" x 4" PANDUIT	PANDUIT		A/R	-
(16)	STEEL WINDOW KITS SUITABLE FOR NEMA 4 ENCLOSURE (NOT SHOWN)	HOFFMAN		A/R	SEE NOTE 4
(14)	WIRELESS MODEM C/W SIM CARD WITH MTS ACCOUNT AND EXTERNAL ANTENNA	SIXNET	BT-6801 HSPA	1	-
(13)	LANDLINE MODEM (PART No. 2708203)	PHOENIX CONTACT	PS-DMA/TA-MODEM/RS232	1	-
(12)	12.1" TOUCHSCREEN HMI	SCHNEIDER ELECTRIC	MAGELIS XBTGT6330	1	SEE NOTE 11
(11)	SCADAPACK I/O 5606 EXPANSION MODULE	SCHNEIDER ELECTRIC	SCADAPACK 5606	1	-
(10)	SCADAPACK 357 RTU	SCHNEIDER ELECTRIC	SCADAPACK 357E	1	-
(9)	24VDC POWER SUPPLY / UPS	PHOENIX CONTACT	TR0-UPS/1AC/24DC/5	1	-
(8)	DIN RAIL			A/R	-
(7)	GROUND BAR			2	-
(6)	TERMINAL BLOCKS AND ACCESSORIES			A/R	SEE NOTES 1; 3 & 9
(5)	120VAC; 15A CONVENIENCE RECEPTACLE MOUNTED INSIDE PANEL			1	SEE NOTE 10
(4)	FOLDING UTILITY SHELF	HOFFMAN		1	SEE NOTE 6
(3)	DRAWING HOLDER	HOFFMAN		1	SEE NOTE 7
(2)	FLUORESCENT FIXTURE & DOOR LIMIT SWITCH	HOFFMAN		1	SEE NOTE 8
(1)	TWO DOOR WALL/STRUT MOUNTED NEMA 4 ENCLOSURE	HOFFMAN	A724818SSFSDN4	1	SEE NOTES 2; 4 & 5

BILL OF MATERIALS

NOTES:

- MOUNT TERMINAL BLOCKS TO PRESENT FIELD SIDE WIRING UPWARD AT 45° ANGLE.
- PROVIDE NAMEPLATE 'RTU PANEL' TO FRONT DOOR.
- ORIENT LOAD SIDE OF DISCONNECT TYPE INDICATING FUSE TERMINAL BLOCKS TOWARDS FIELD WIRING.
- MOUNT WINDOW KITS ON DOORS TO ALIGN WITH VIEWING RTU MODULE.
- ENCLOSURE SIZE SHALL BE 72" H X 48" W X 18" D WITH TWO DOORS.
- PROVIDE FOLDING UTILITY SHELF ON DOOR (SAME SIDE AS RECEPTACLE) TO ALLOW LAPTOP COMPUTER.
- PROVIDE POCKET INSIDE DOOR FOR STORING RELEVANT DRAWINGS.
- FLUORESCENT FIXTURE TO BE CONTROLLED FROM DOOR ACTIVATED LIMIT SWITCH.
- TERMINAL BLOCKS TO BE 4MM² SCREW TERMINAL WITH 3 PLUG-IN CROSS CONNECTION CHANNELS. DESIGN ASSUMES TERMINAL BLOCK WIDTH OF 6.1MM BUT ACCOUNTS FOR WIDER TERMINAL BLOCK DESIGNS BY PROVIDING ADDITIONAL DIN RAIL SPACE SHOULD WIDER TERMINAL BLOCKS BE DESIRED. SHADING DENOTES COMB CONNECTIONS. (TYP.)
- DEDICATED 120VAC CONVENIENCE RECEPTACLE FOR LAPTOP WHILE PROGRAMMING RTU. TO BE LABELED "LAPTOP ONLY". NOT INTENDED TO BE USED FOR UTILITY PURPOSES.
- TOUCHSCREEN HMI TO BE MOUNTED ON THE LEFT DOOR SO THAT THE DISPLAY IS VISIBLE WHILE THE DOOR IS CLOSED. IT IS TO BE CENTERED HORIZONTALLY ON THE LEFT DOOR AND MOUNTED AT AN ELEVATION OF 5' ABOVE THE FLOOR.



NO.	REVISIONS	DATE	BY
1	RE-ISSUED FOR CONSTRUCTION	14/09/11	AP
0	ISSUED FOR CONSTRUCTION	14/08/18	AP

DESIGNED BY: DDW/MAM	CHECKED BY: [Signature]
DRAWN BY: GCN	APPROVED BY: [Signature]
HDR. SCALE: N.T.S.	RELEASED FOR CONSTRUCTION
VERTICAL: N.T.S.	
DATE: 2014 04 04	DATE:

ENGINEER'S SEAL

M-E40.2

THE CITY OF WINNIPEG
 WATER AND WASTE DEPARTMENT

FLOOD PUMPING STATION UPGRADES
 MARION STATION
ELECTRICAL
 RTU PANEL ENCLOSURE
 120VAC POWER AND FUSE DISTRIBUTION

SHEET 2 OF 2
 CITY DRAWING NUMBER
 1-0159F-E0025-002