


D/S OF FLAP GATE  
LEVEL INDICATOR  
LI-SB61

SPARE

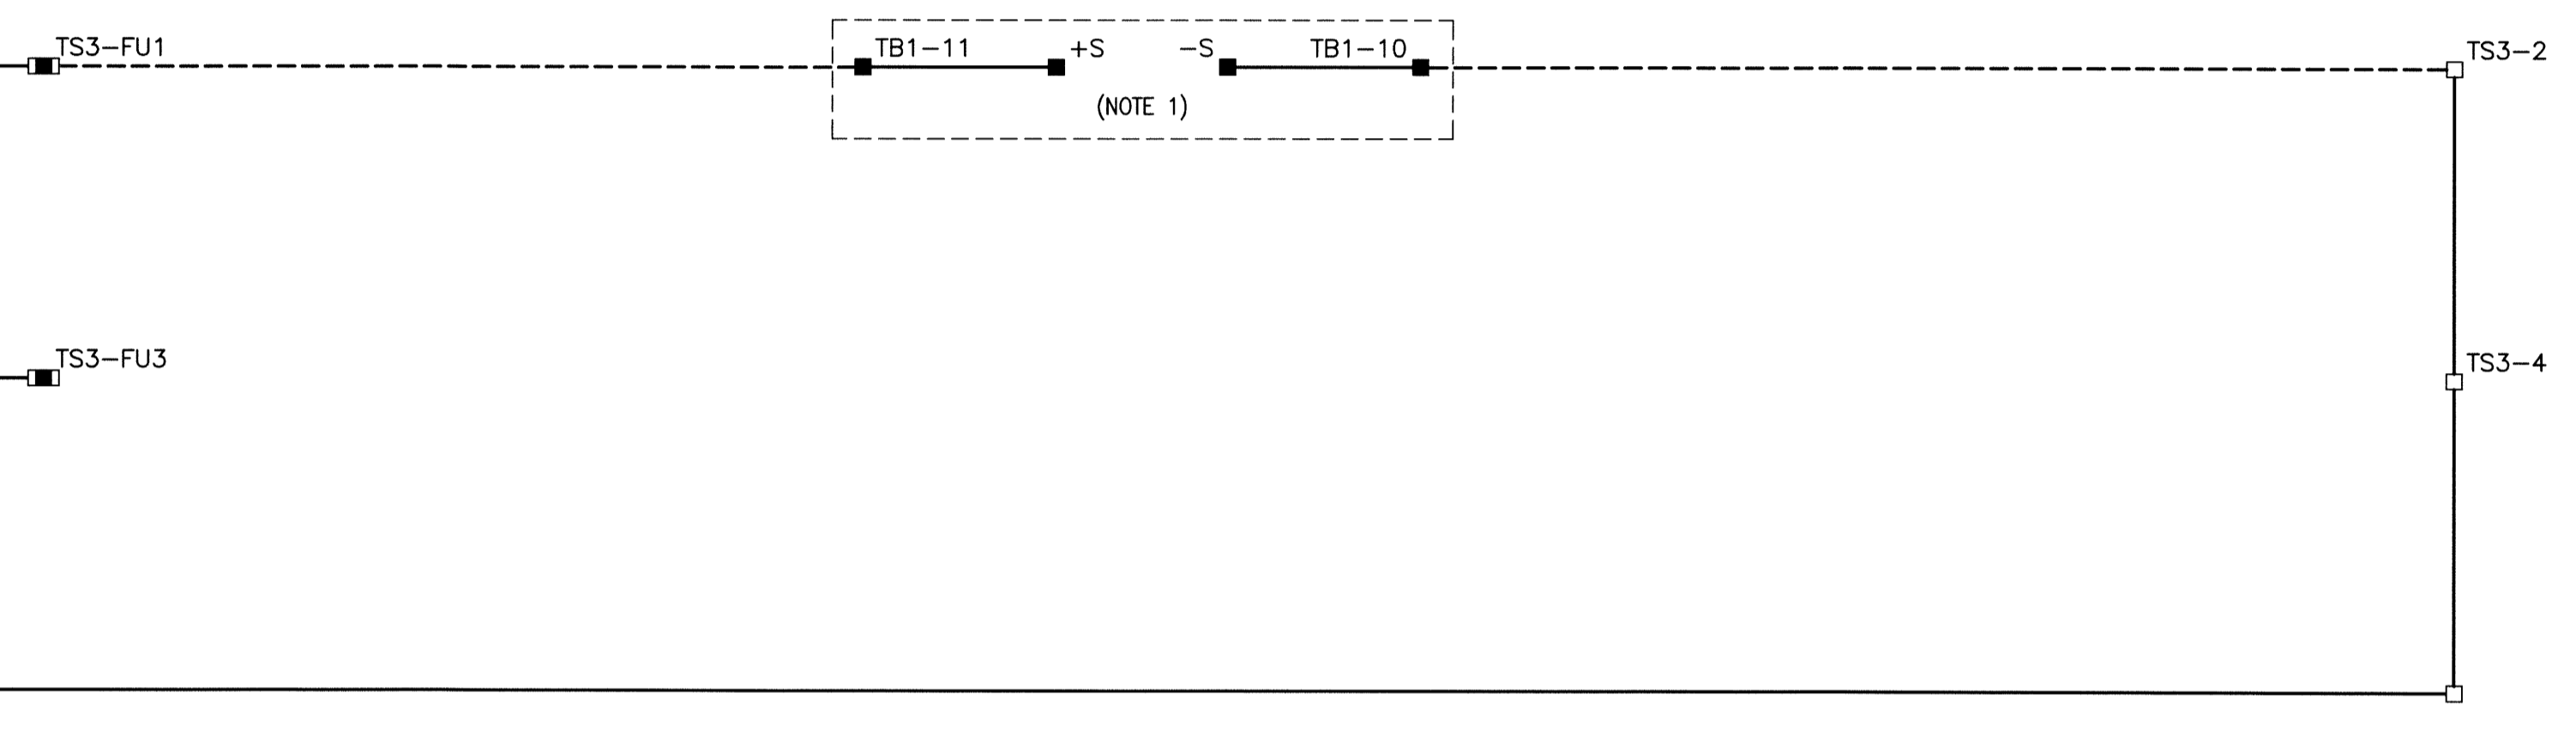

**NOTES:**

1. REFER TO DRAWING 1-0159-A0204-001 FOR ADDITIONAL DETAILS ON CSO OUTFALL I/O.

**LEGEND:**

□ RTU TERMINAL

⊗ FIELD DEVICE TERMINAL

■ FUSED TERMINAL

— PANEL WIRING

- - - FIELD WIRING

File Name: F:\Projects\2013\13-0107-026\Elec\13-0107-026-M-E29.dwg — Tab: E29 Plotted By: dderocche 08/19/2014 [Tue 8:34am]



POSTED TO LBIS					
DESIGNED BY	DDW/MAM	CHECKED BY			
DRAWN BY	GCN	APPROVED BY			
HOR. SCALE	N.T.S.	RELEASED FOR CONSTRUCTION			
VERTICAL					
NO.	REVISIONS	DATE	BY	DATE	2014 01 17
0	ISSUED FOR CONSTRUCTION	14/08/18	AP		

ENGINEER'S SEAL

M-E29

**THE CITY OF WINNIPEG**  
WATER AND WASTE DEPARTMENT

FLOOD PUMPING STATION UPGRADES  
MARION STATION  
**ELECTRICAL**  
RTU PANEL - BASE I/O BOARD  
ANALOG OUTPUTS

SHEET 1 OF 1  
CITY DRAWING NUMBER  
1-0159F-E0016-001