



(TYPICAL SIGN PLATE DETAIL)  
SIZES 24"/30"/36"

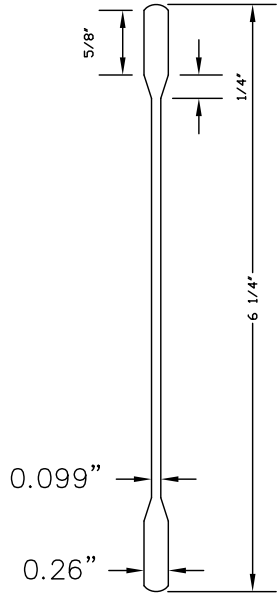

CROSS-SECTION

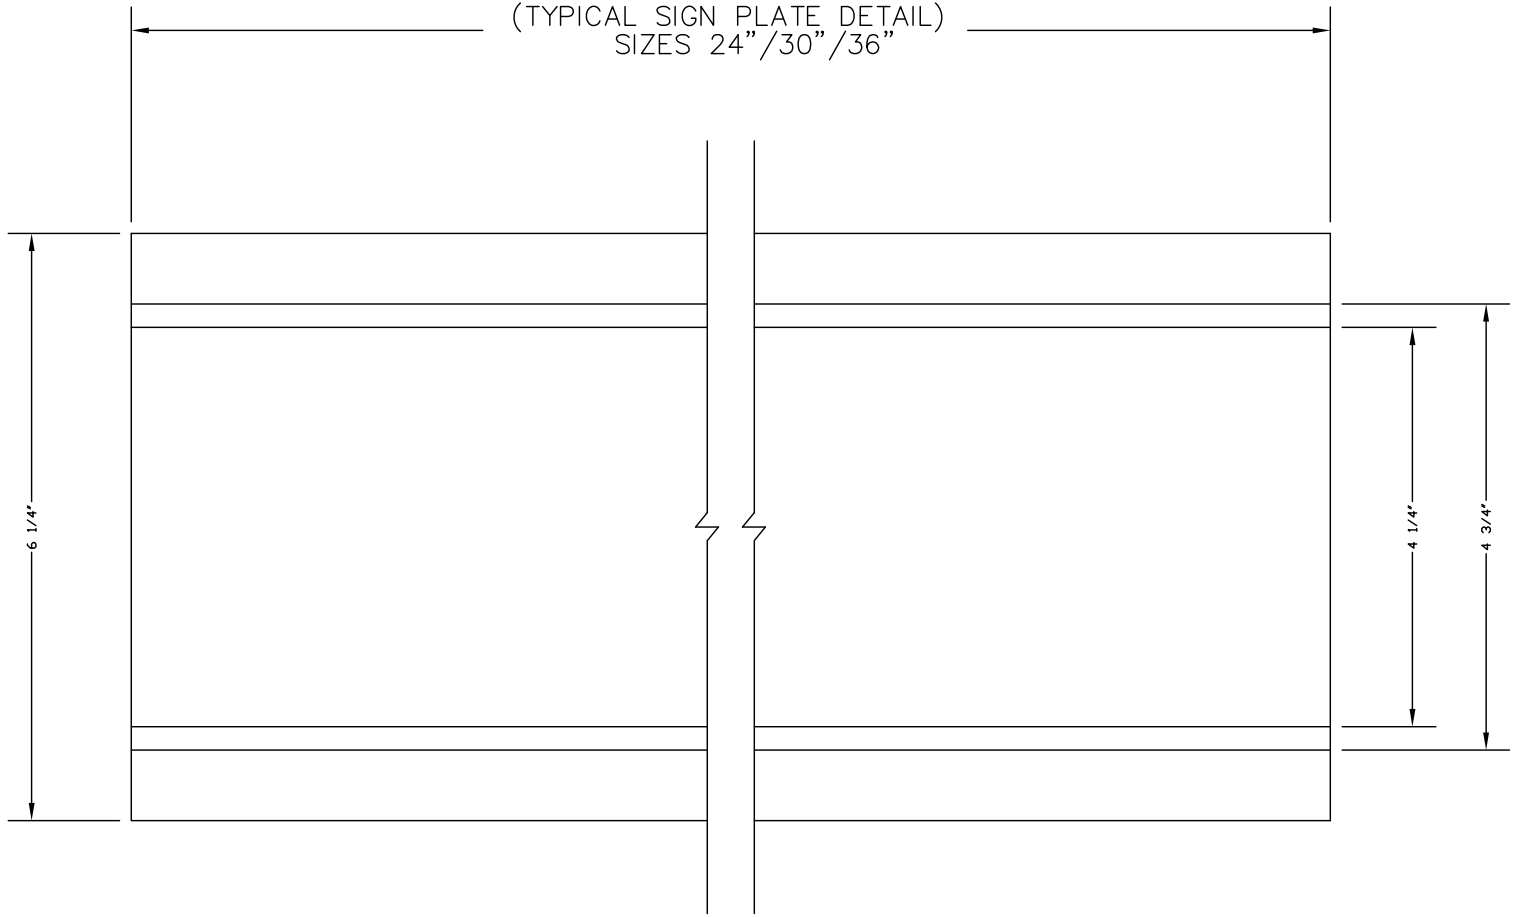

PLAN VIEW

		6" STREET SIGN BLADE		SCALE: N.T.S.
				DRAWING No. SNS2
DRAWN BY A.R.	DATE 9/27/03/27	DESIGN	DATE	APPROVED BY:
PRELIM CHK t.w.h.	CHECK			DATE
				CAD FILE. TSERVICE\SNS2