



**NOTES:**


1. FOR GENERAL NOTES REFER TO DWG-S0001.

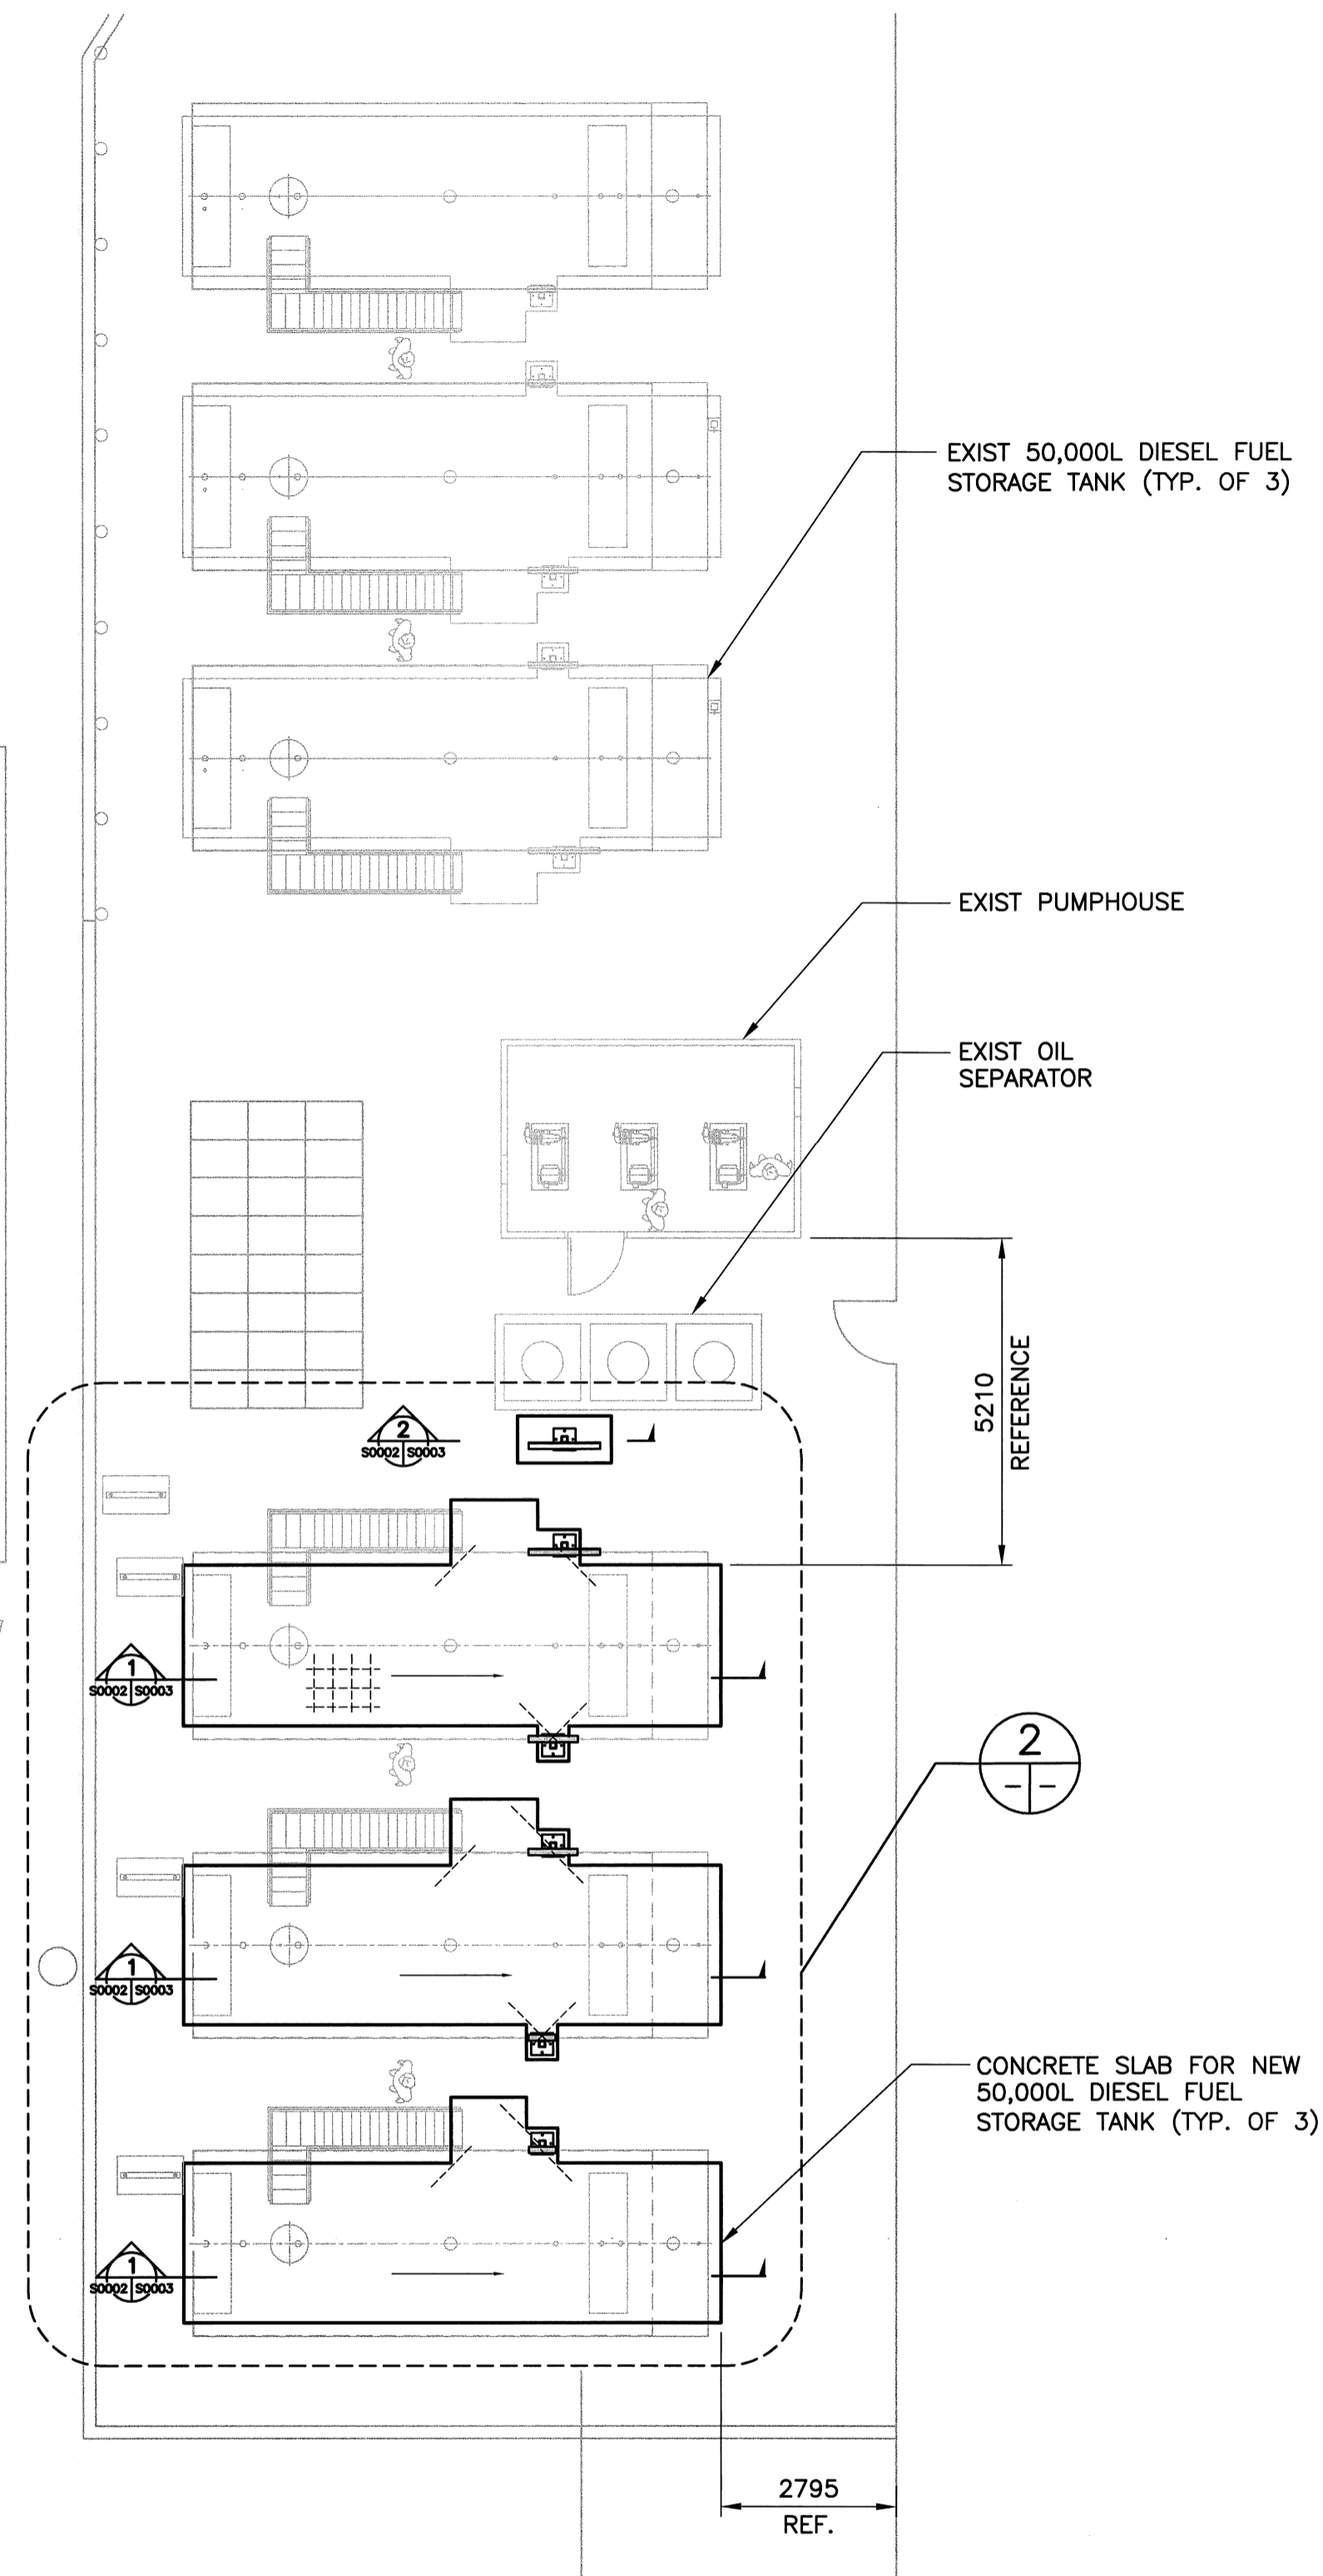

**1** PLAN  
1:100

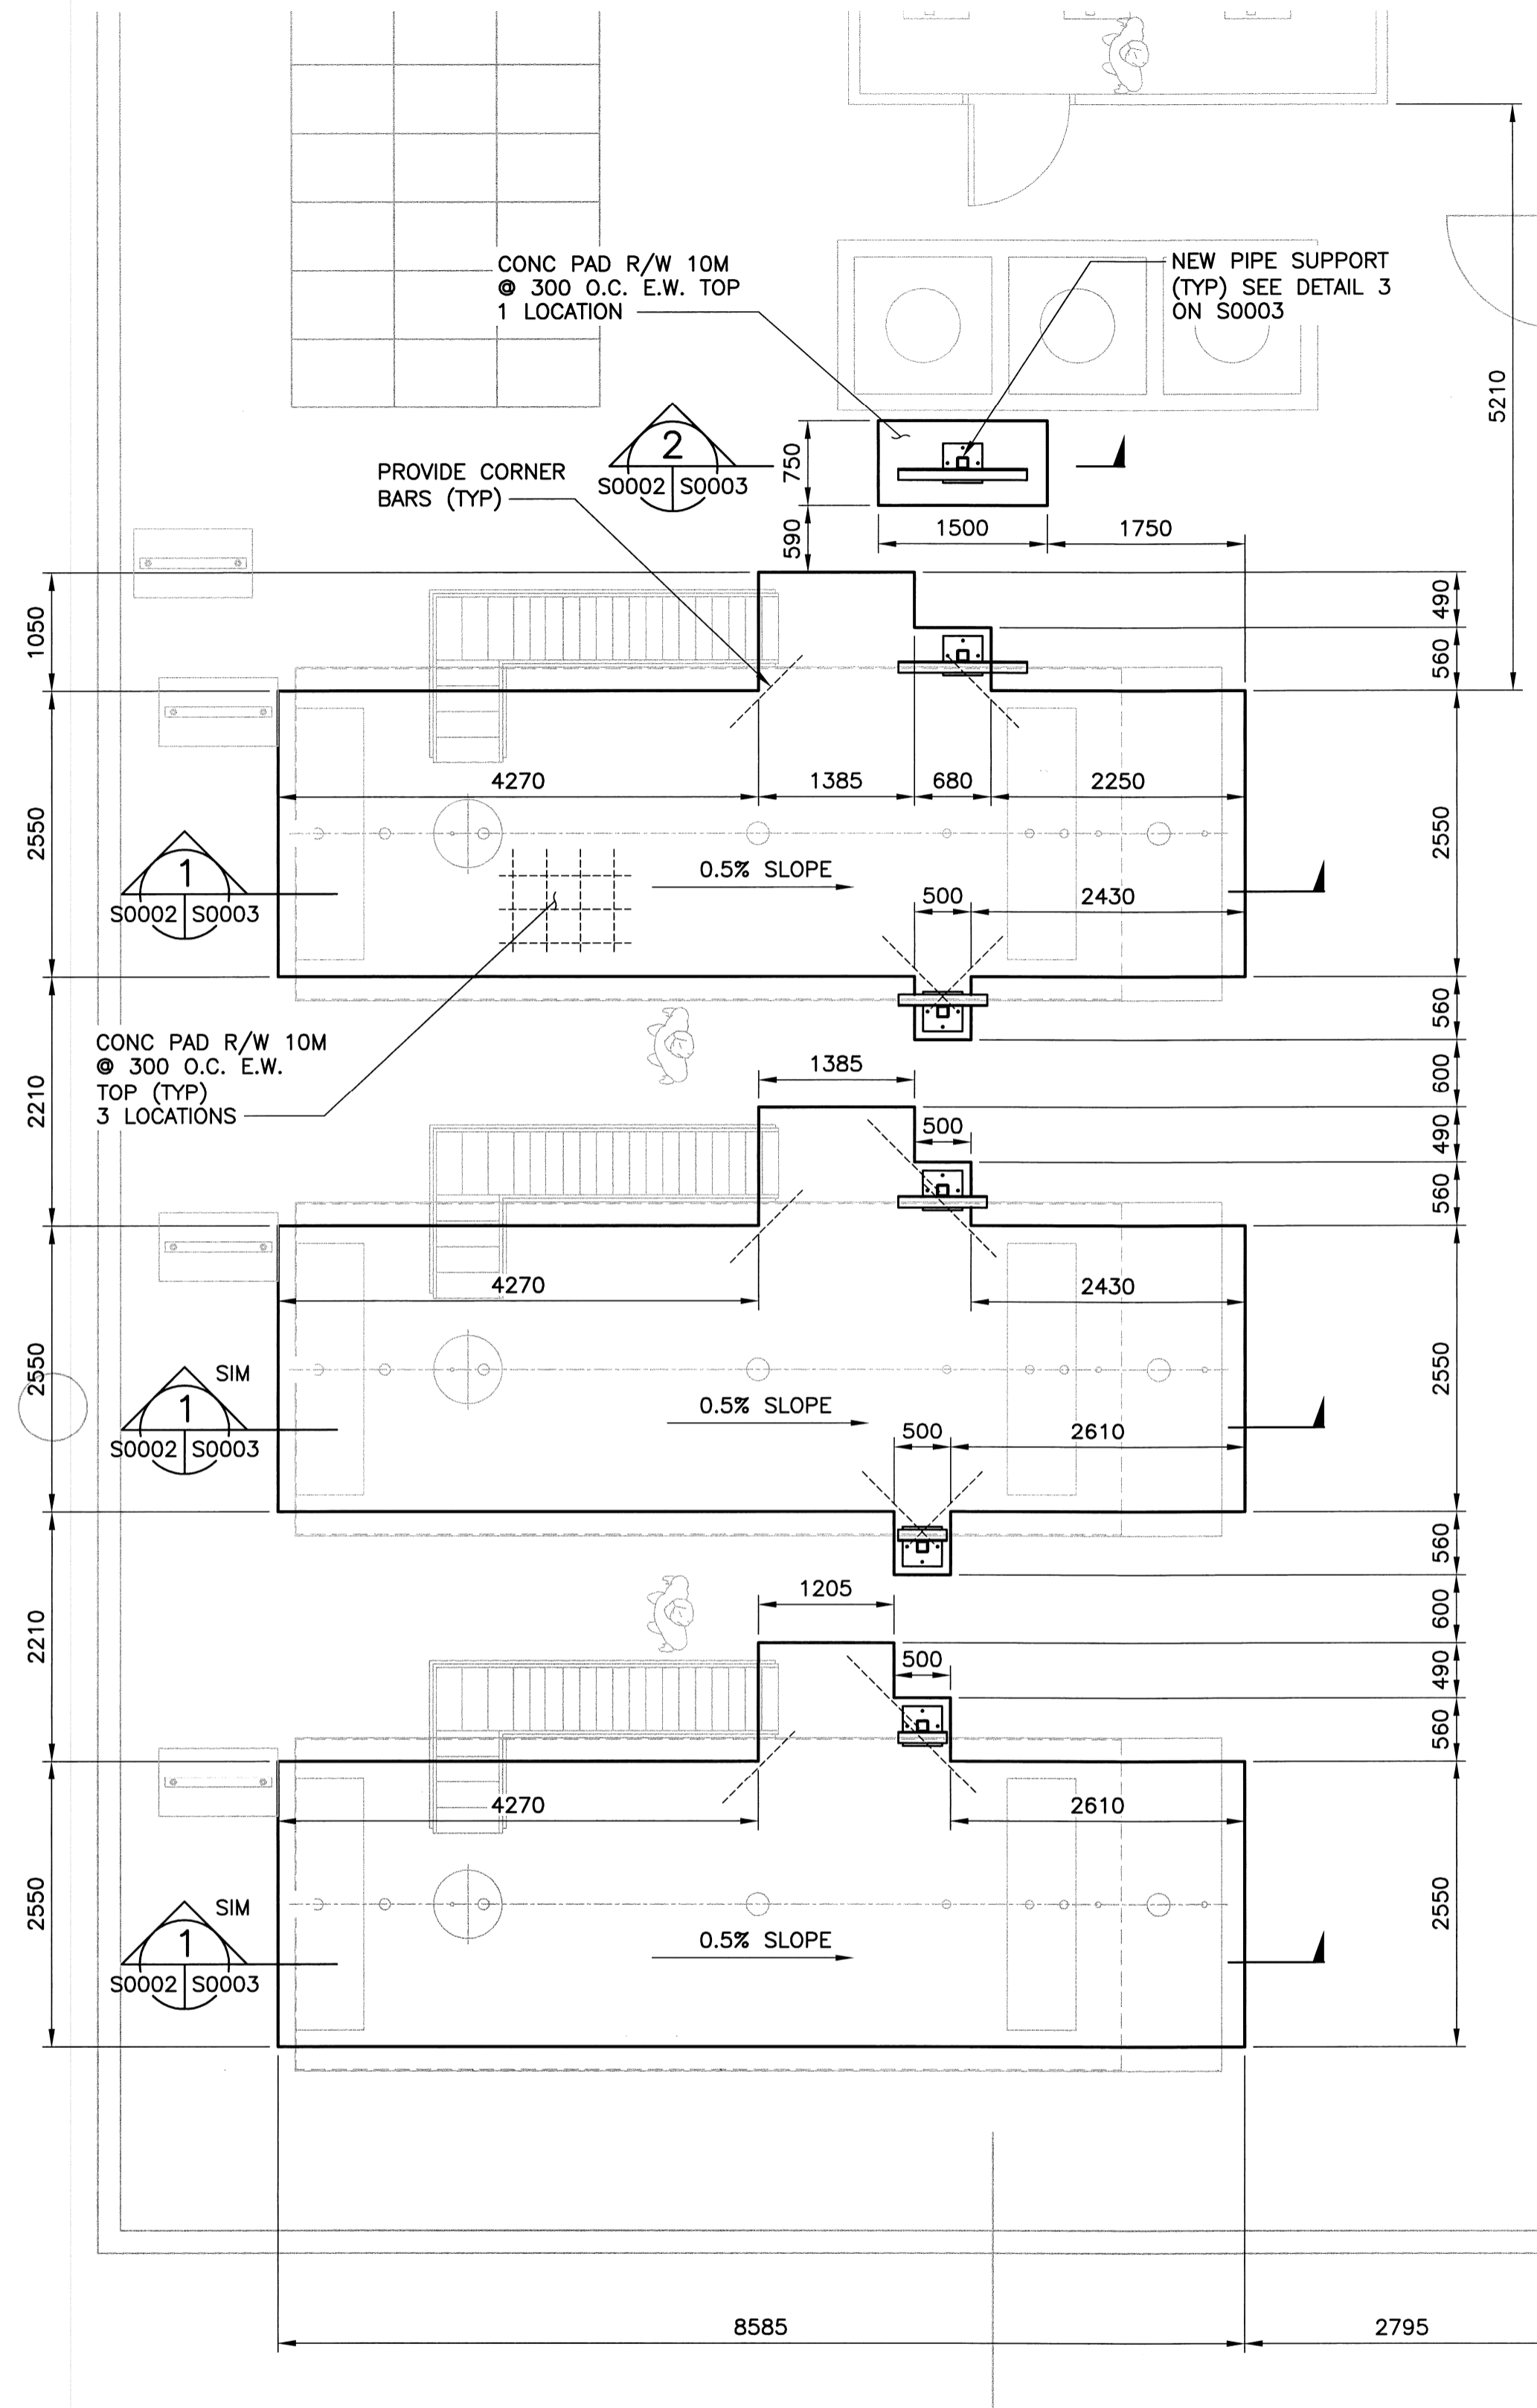

**2** ENLARGED PLAN  
1:50

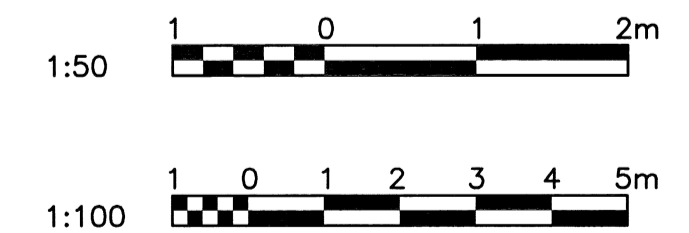


NO.	DESCRIPTION	NO.	DATE	DESCRIPTION	PREPARED	REVIEW	DESIGN	AUTHORIZE
00	ISSUED FOR CONSTRUCTION	H.A.	D.N.	D.N.				

NO.	DATE	DESCRIPTION

PERMIT STAMP

**APEGM**  
Certificate of Authorization  
**TETRA TECH WEI Inc.**  
No. 5313 Date: April 30, 2015

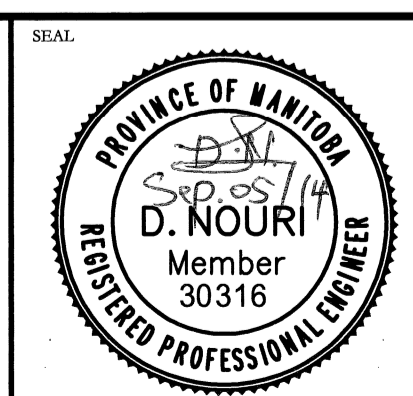

DESIGNED BY:	PREPARED BY:	REVIEWED BY:	CLIENT:
D.N.	H.A.	D.N.	CITY OF WINNIPEG
	14.08.12	AS NOTED	TRANSIT DEPARTMENT

**Winnipeg** CITY OF WINNIPEG  
TRANSIT DEPARTMENT

**TETRA TECH**  
Complex World  
Clear Solutions

PROJECT NAME:	DRAWING DESCRIPTION:	DRAWING NO.:	REV:
CITY OF WINNIPEG - FORT ROUGE GARAGE DIESEL FUEL STORAGE CAPACITY INCREASE	STRUCTURAL CONCRETE SLAB PLANS	1429720100-DWG-S0002	00

AL (841, 5, 594)