
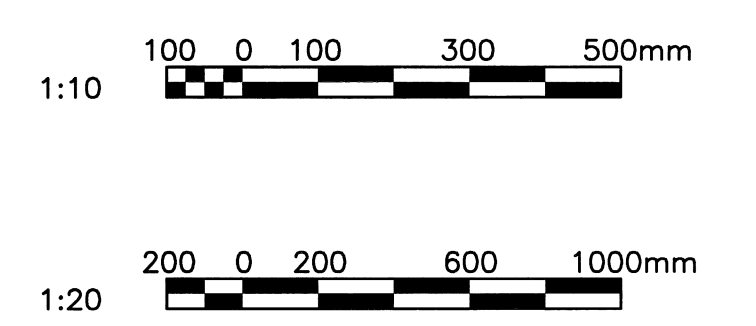
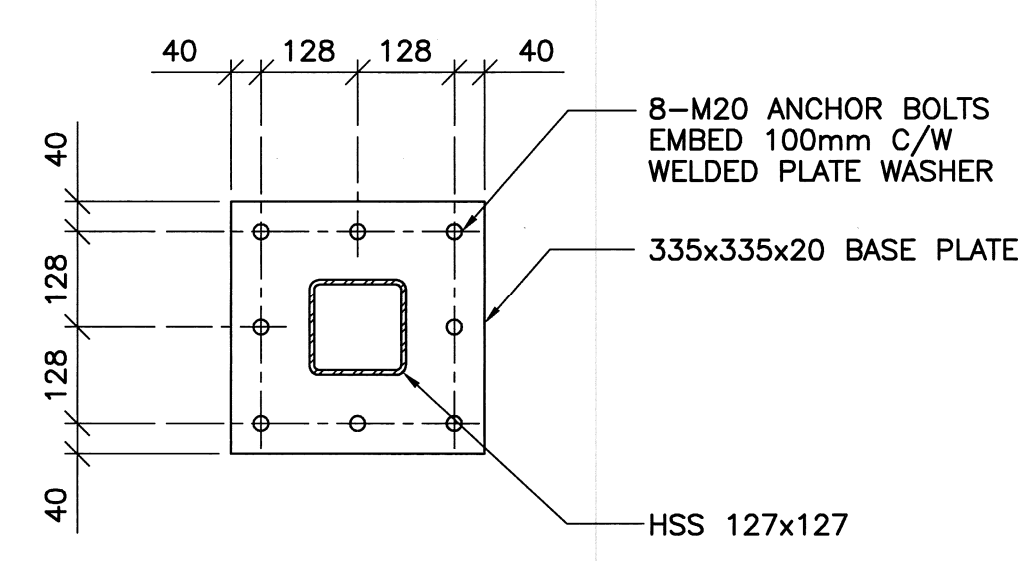
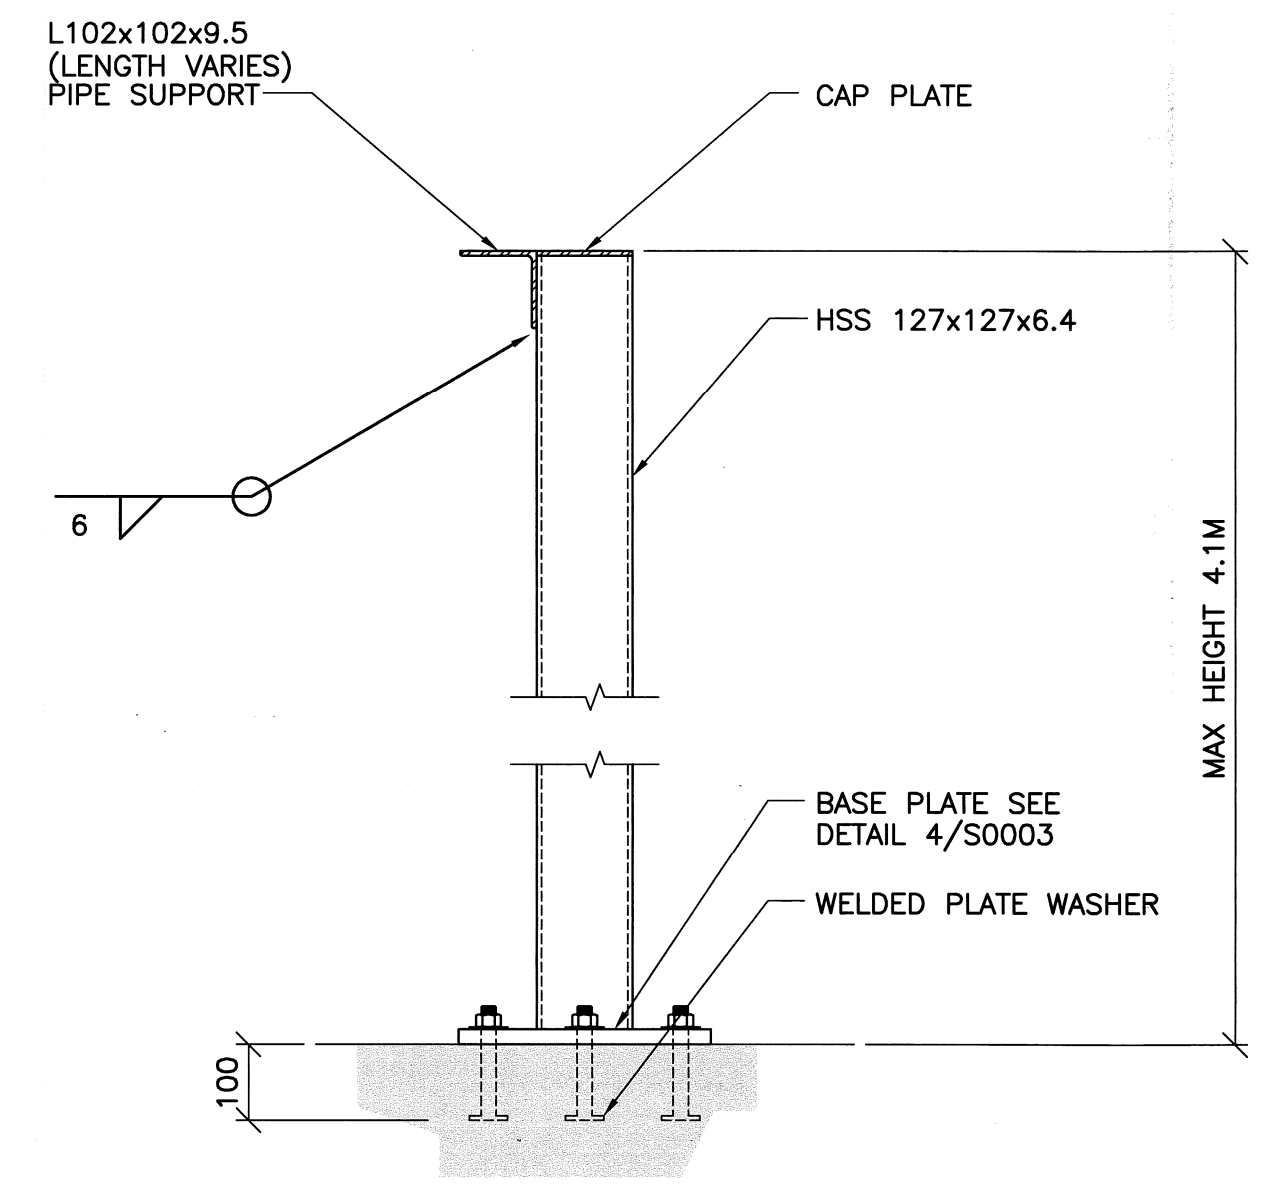
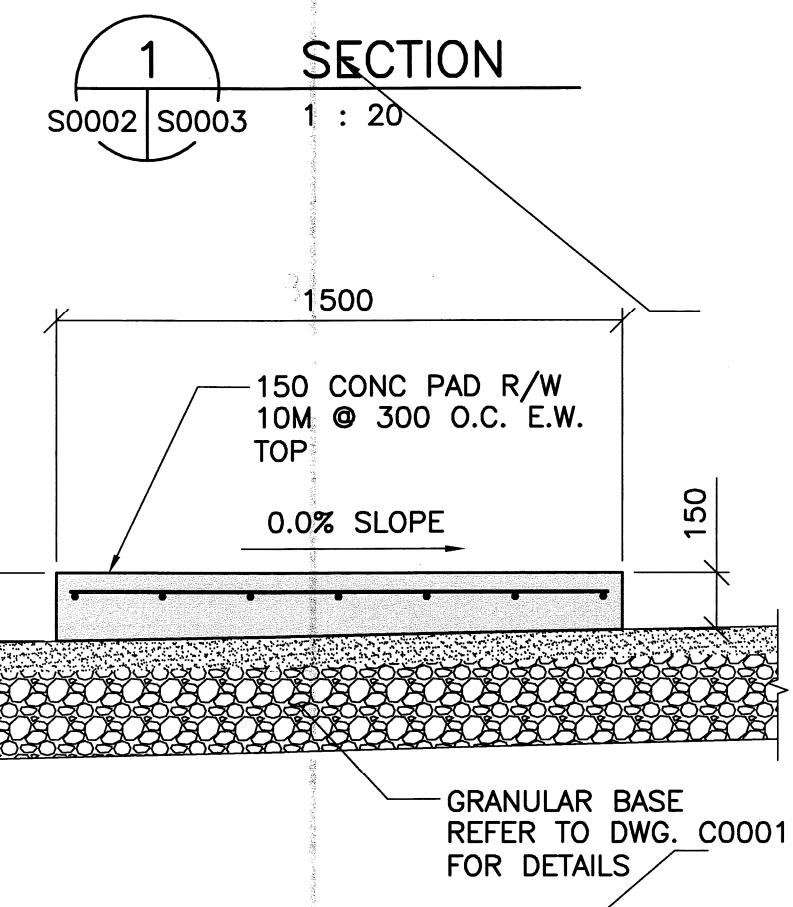


NOTES:
1. FOR GENERAL NOTES REFER TO DWG-S0001.

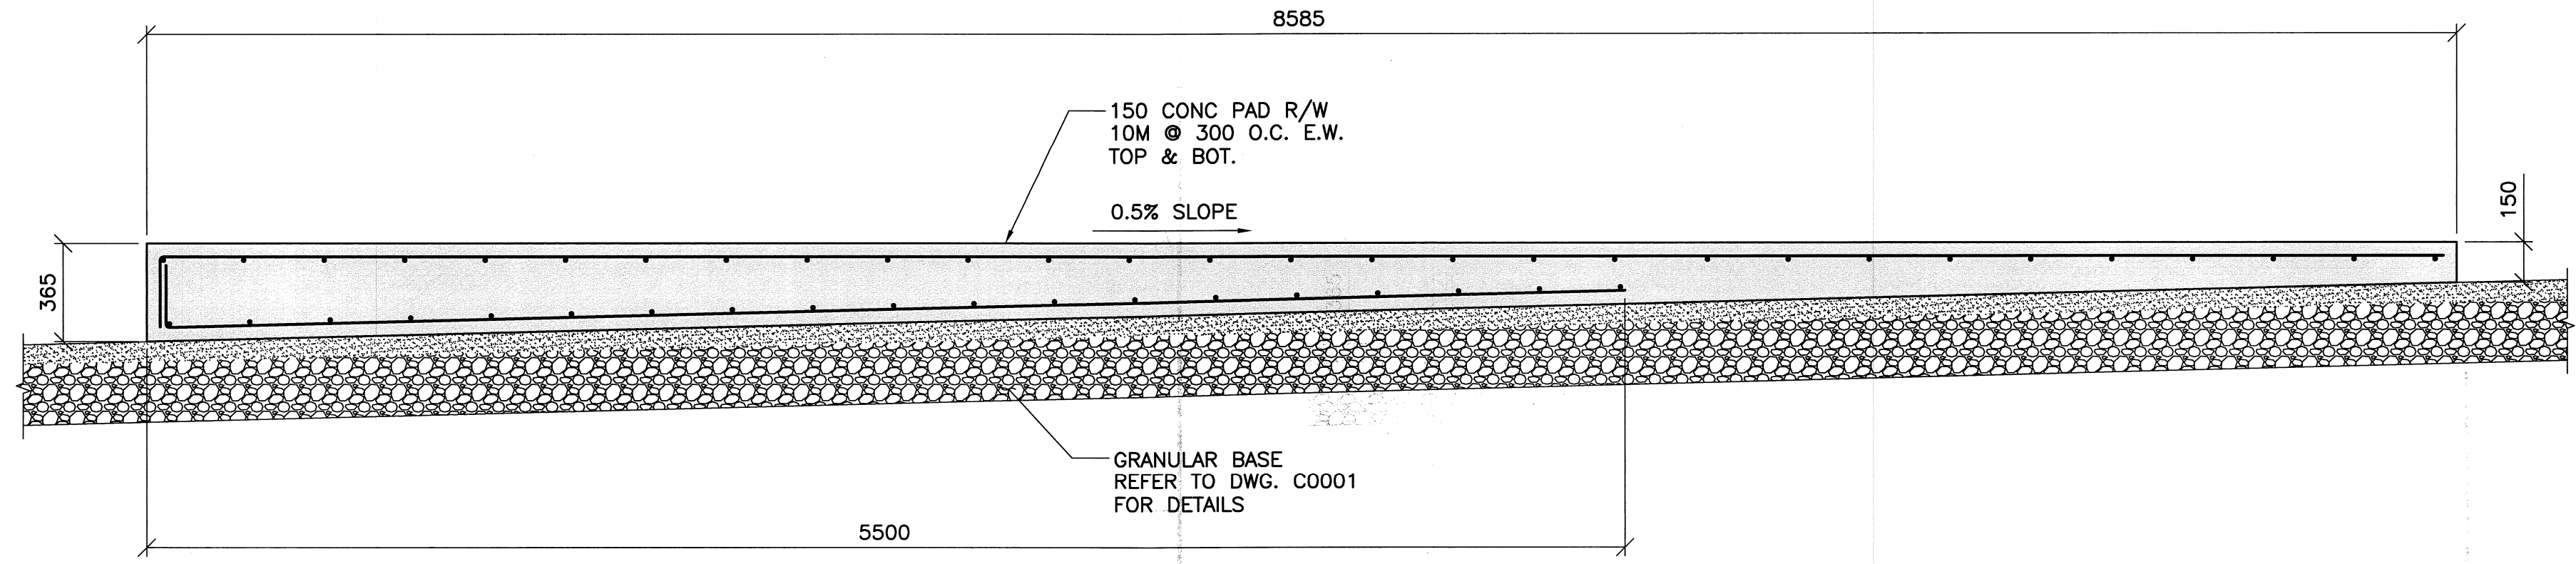

NO.	DESCRIPTION	NO.	DATE	DESCRIPTION	PREPARED	REVIEW	DESIGN	AUTHORIZE
00	ISSUED FOR CONSTRUCTION	14.09.05			H.A.	D.N.	D.N.	
	REVISIONS/ISSUE				DRAFTING		ENGINEERING	

SUB CONSULTANTS:

PERMIT STAMP

 Certificate of Authorization
TETRA TECH WEI Inc.
 No. 5313 Date: April 30, 2015

PROVINCE OF MANITOBA

 D. NOURI
 Member 30316
 REGISTERED PROFESSIONAL ENGINEER

DESIGNED BY:	PREPARED BY:	REVIEWED BY:
D.N.	H.A.	D.N.
AUTHORIZED:	DATE:	SCALE:
	14.08.12	AS NOTED

THE CONTENT OF THIS DOCUMENT IS NOT INTENDED FOR THE USE OF, NOR IS IT INTENDED TO BE RELIED UPON BY ANY PERSON, FIRM OR CORPORATION OTHER THAN THE CLIENT AND TETRA TECH WEI Inc. (Tetra Tech). TETRA TECH WEI Inc. (Tetra Tech) DENIES ANY LIABILITY WHATSOEVER TO OTHER PARTIES FOR DAMAGES OR INJURY SUFFERED BY SUCH THIRD PARTY ARISING FROM THE USE OF THIS DOCUMENT BY THEM, WITHOUT THE EXPRESSED WRITTEN AUTHORITY OF TETRA TECH WEI Inc. (Tetra Tech) AND OUR CLIENT. THIS DOCUMENT IS SUBJECT TO FURTHER RESTRICTIONS IMPOSED BY THE CONTRACT BETWEEN THE CLIENT AND TETRA TECH WEI Inc. (Tetra Tech) AND THESE PARTIES' PERMISSION MUST BE SOUGHT REGARDING THIS DOCUMENT IN ALL OTHER CIRCUMSTANCES.

CLIENT:

CITY OF WINNIPEG
 TRANSIT DEPARTMENT

TETRA TECH
 Complex World
 Clear Solutions

PROJECT NAME:	DRAWING DESCRIPTION:	DWG NO.:	REV:
CITY OF WINNIPEG - FORT ROUGE GARAGE DIESEL FUEL STORAGE CAPACITY INCREASE	STRUCTURAL SECTIONS AND DETAILS	1429720100-DWG-S0003	00

AL (841) 1:504